

**METRIC**

5 0 10


CONST. REV.

R/W REV.

PROJECT REFERENCE NO.	R-2568B	SHEET NO.	20
ROADWAY DESIGN ENGINEER		HYDRAULICS ENGINEER	
PRELIMINARY PLANS DO NOT USE FOR CONSTRUCTION		PRELIMINARY PLANS DO NOT USE FOR R/W ACQUISITION	

**-LTLN2-**

PI Sta 76+26.904	PI Sta 78+60.159
$\Delta = 5' 41'' 09.2''$ (RT)	$\Delta = 4' 52'' 29.8''$ (LT)
L = 173.666	L = 148.897
T = 86.904	T = 74.493
R = 1,750.000	R = 1,750.000
S.E. = 0.03	S.E. = 0.03
R.O. = 54	R.O. = 54

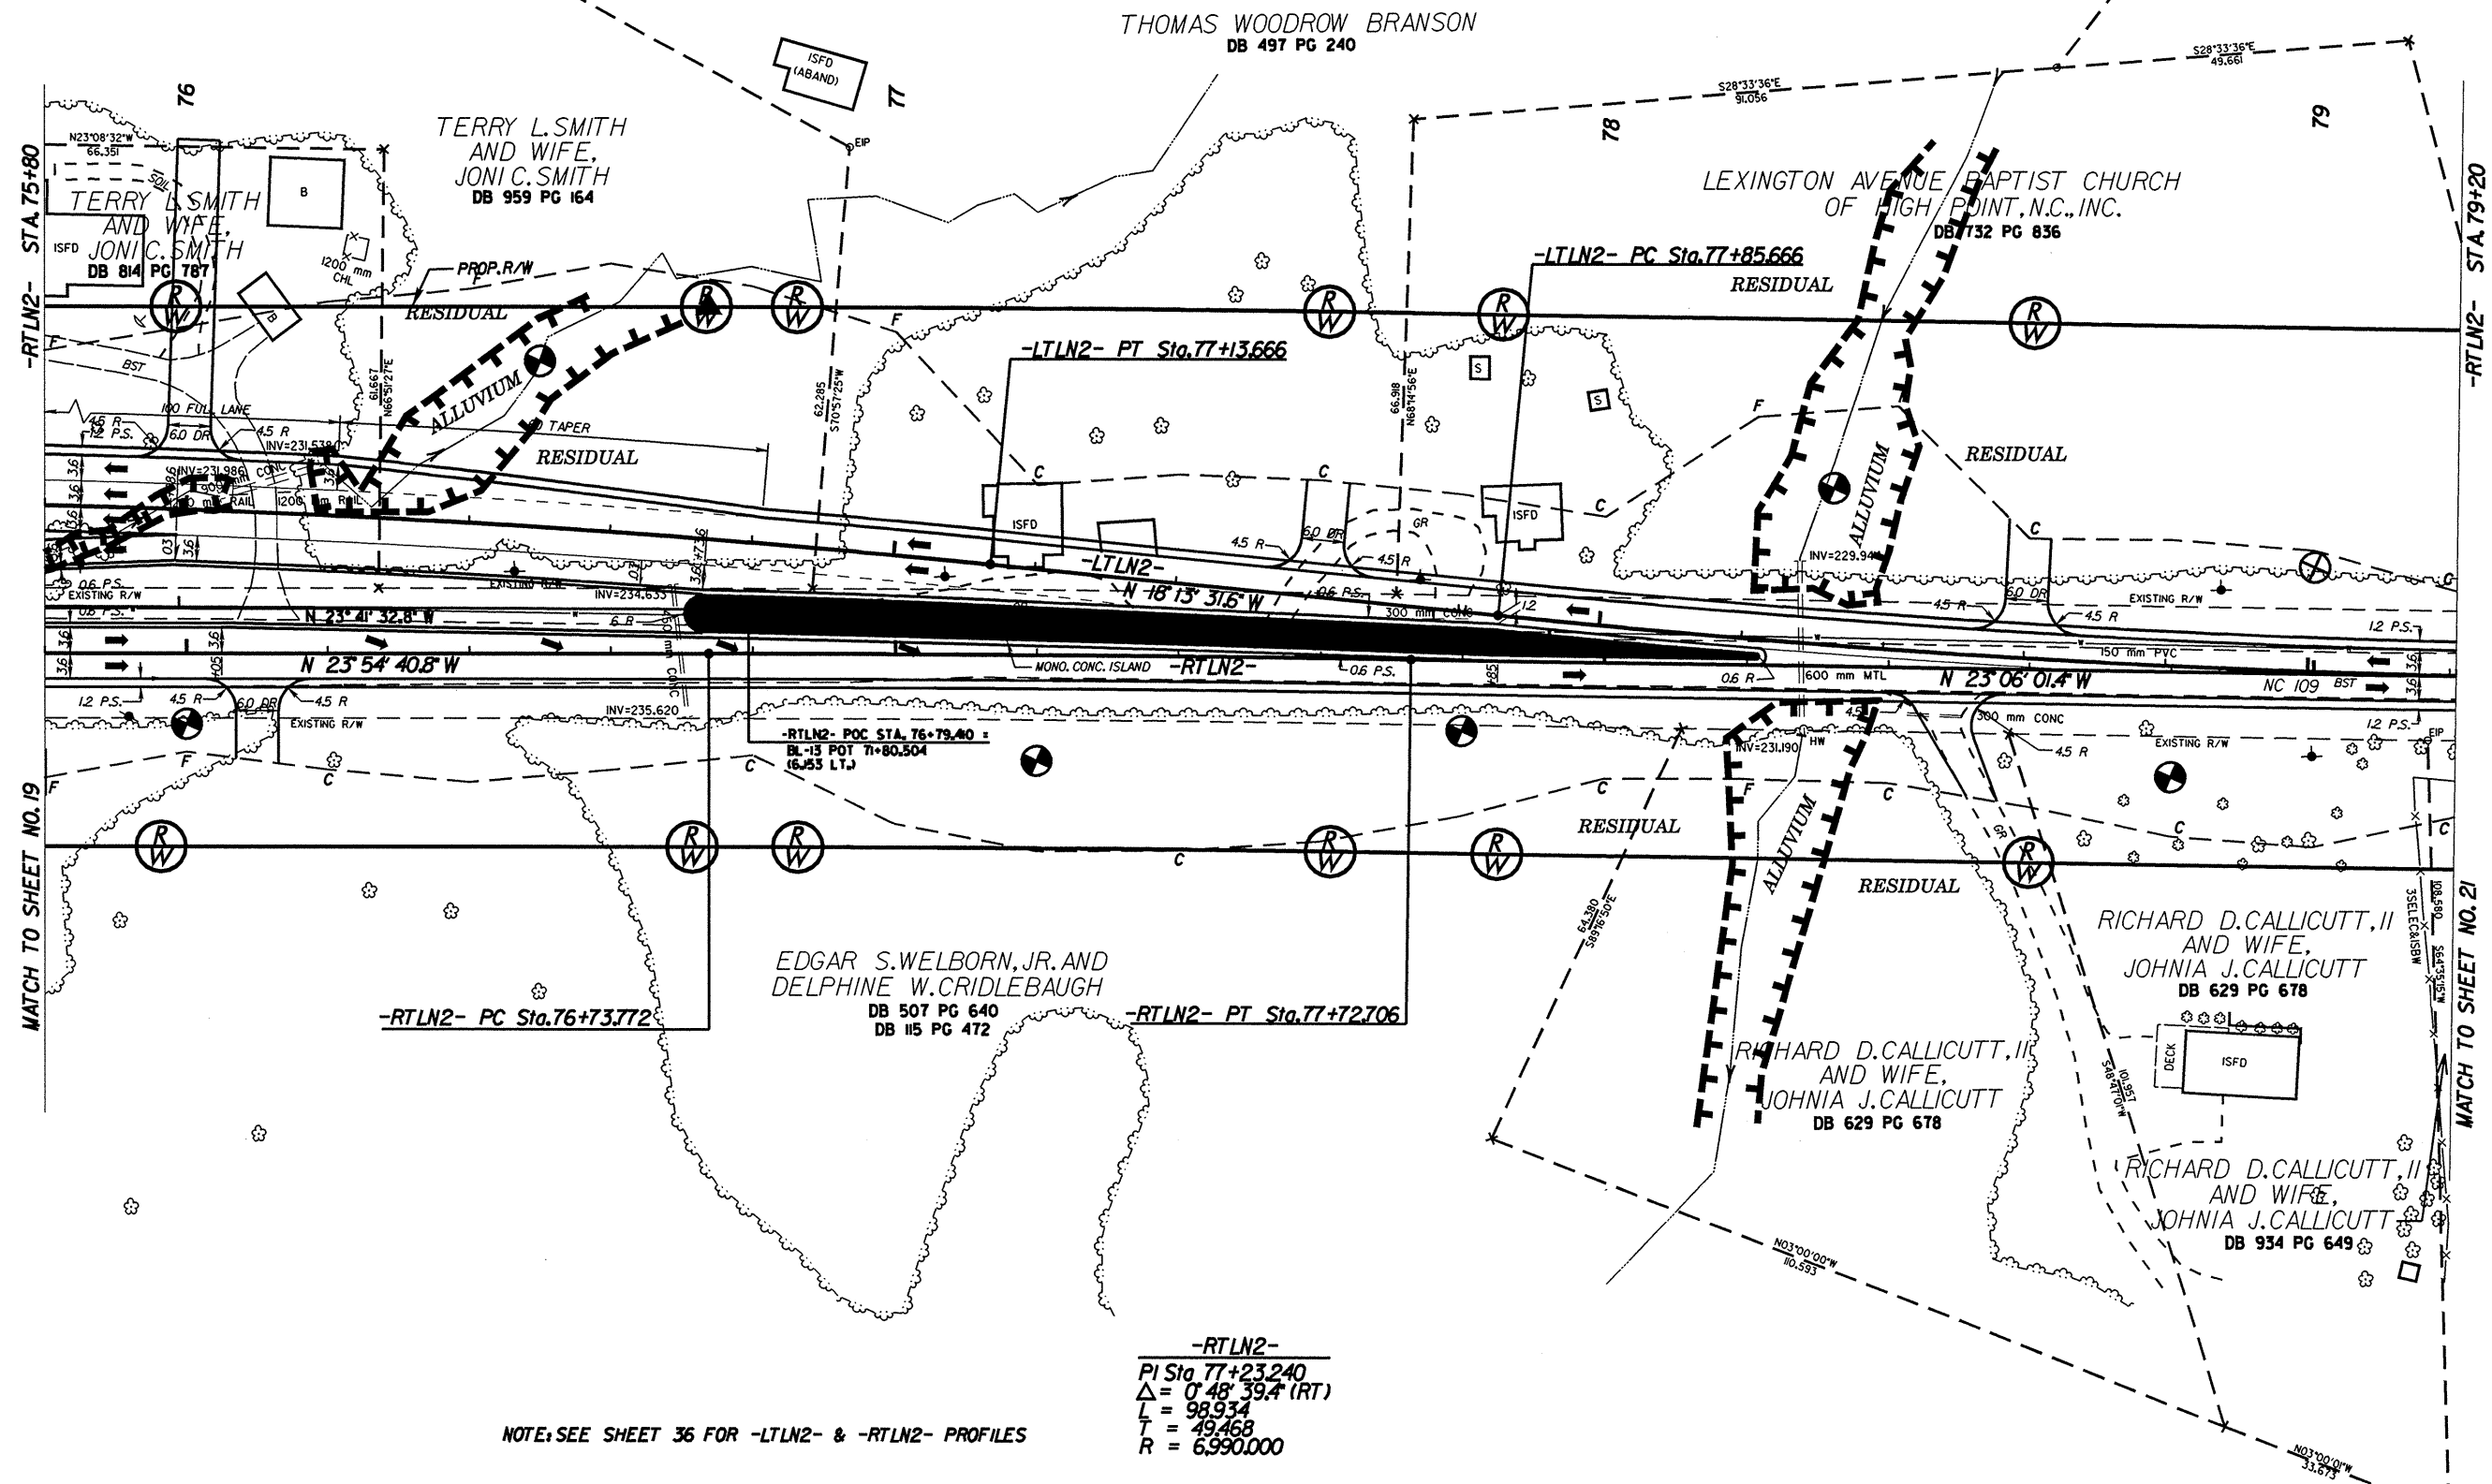

NOTE: SEE SHEET 36 FOR -LTLN2- & -RTL N2- PROFILES

**-RTL N2-**

PI Sta 77+23.240
$\Delta = 0' 48'' 39.4''$ (RT)
L = 98.934
T = 49.468
R = 6,990.000

REVISIONS

MATCH TO SHEET NO. 19

MATCH TO SHEET NO. 21

\*\*\*\*\*  
 SYSTEMS  
 \*\*\*\*\*