

METRIC

PROJECT REFERENCE NO. R-2568B SHEET NO. 18
 R/W SHEET NO. 18

ROADWAY DESIGN ENGINEER HYDRAULICS ENGINEER

PRELIMINARY PLANS
 DO NOT USE FOR CONSTRUCTION

COMPLETE PLANS
 DO NOT USE FOR R/W ACQUISITION

CONST. REV. _____
 R/W REV. _____



5 0 10

NOTES: (1) SEE SHEET 34 FOR -L- PROFILE
 (2) SEE SHEET 43 FOR -Y14- PROFILE

-L-
 PI Sta 68+05.000 Δ = 6' 52" 01.7 (LT)
 L = 2097.40 T = 104.996
 R = 1,750,000 S.E. = 0.03
 R.O. = 54

PI Sta 71+65.141 Δ = 6' 0" 13.8 (RT)
 L = 183.885 T = 92.027
 R = 1,750,000 S.E. = 0.03
 R.O. = 54

WILLIAM L. HIATT AND WIFE,
 BETTY GOBBLE HIATT
 DB 504 PG 766
 DB 563 PG 198
 PLAT INTITLED
 "BOUNDARY PROPERTY SURVEY OF
 W.L. HIATT DATED 4/26/79 BY
 DAVIS-MARTIN & ASSOC., INC.

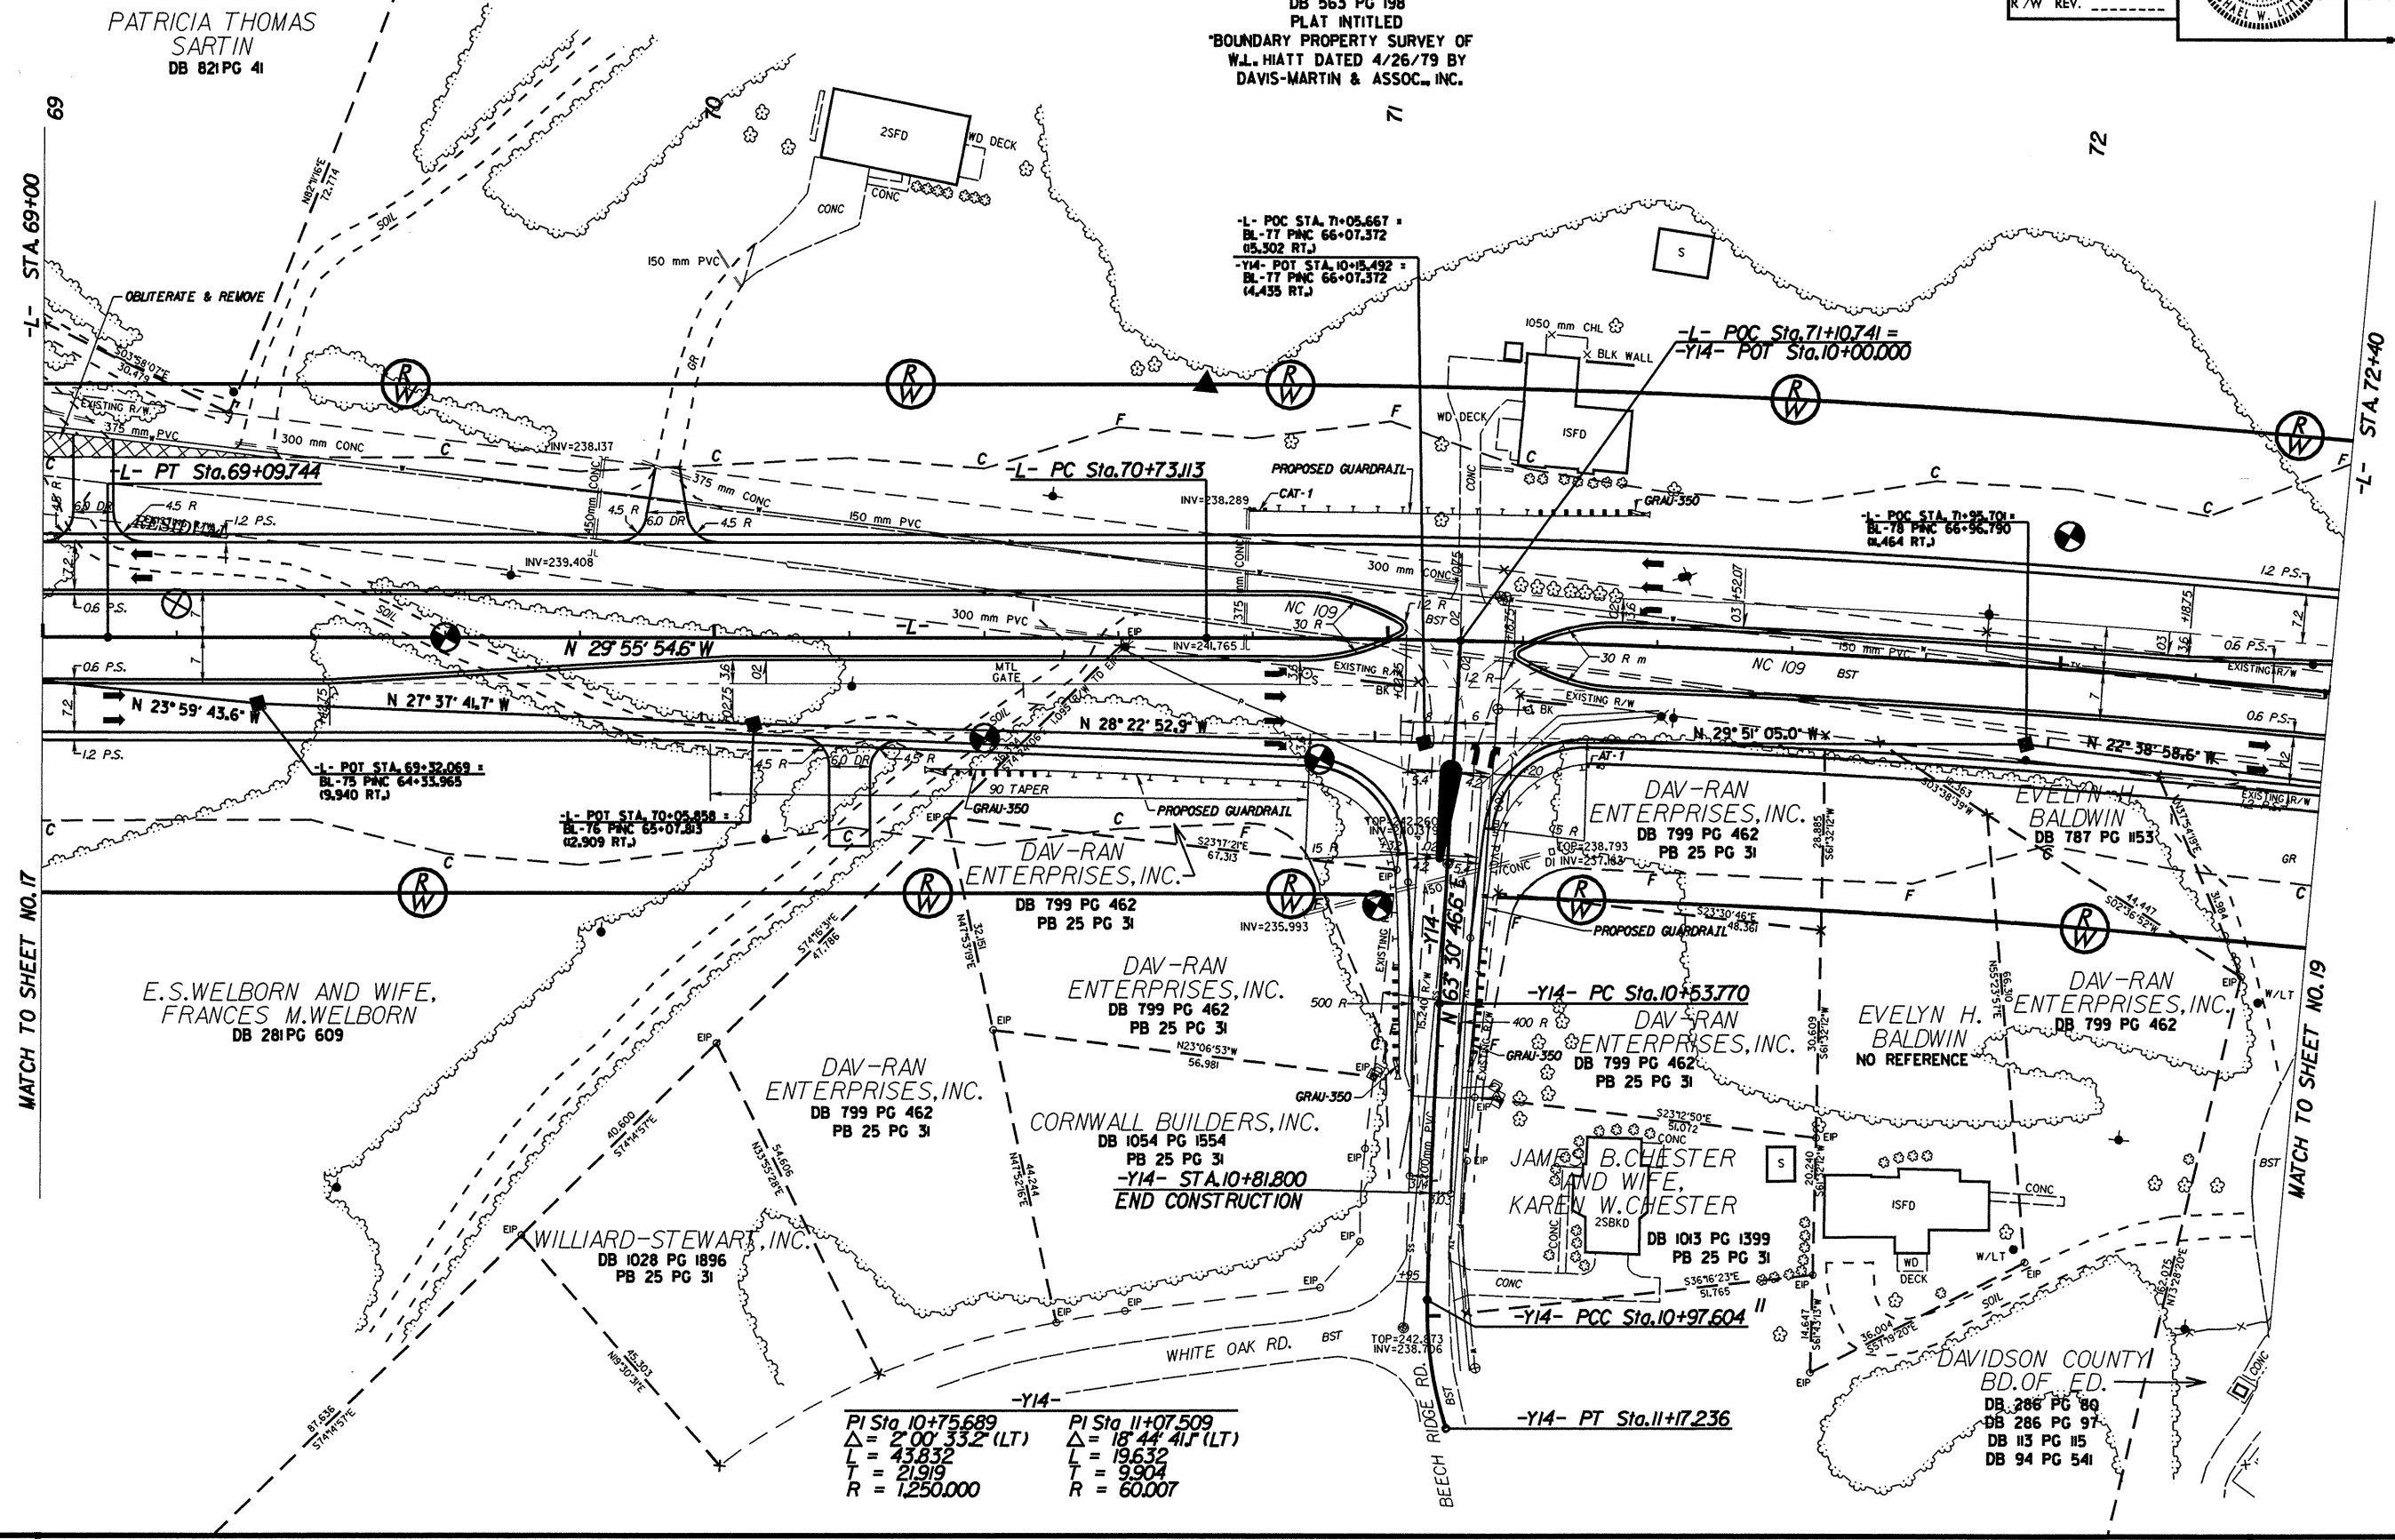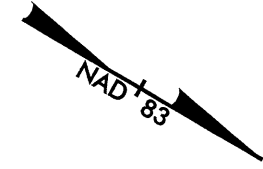

-Y14-
 PI Sta 10+75.689 Δ = 2' 00" 33.2 (LT)
 L = 43.832 T = 21.919
 R = 1,250,000

PI Sta 11+07.509 Δ = 18' 44" 41.7 (LT)
 L = 196.32 T = 9.904
 R = 60.007

MATCH TO SHEET NO. 17

MATCH TO SHEET NO. 19

REVISIONS

*****SYSTEMTIME*****
 *****20080825 10:00:00*****
 *****C:\P01\2568B\2568B.DWG*****