


NOTE: SEE SHEET 34 FOR -L- PROFILE

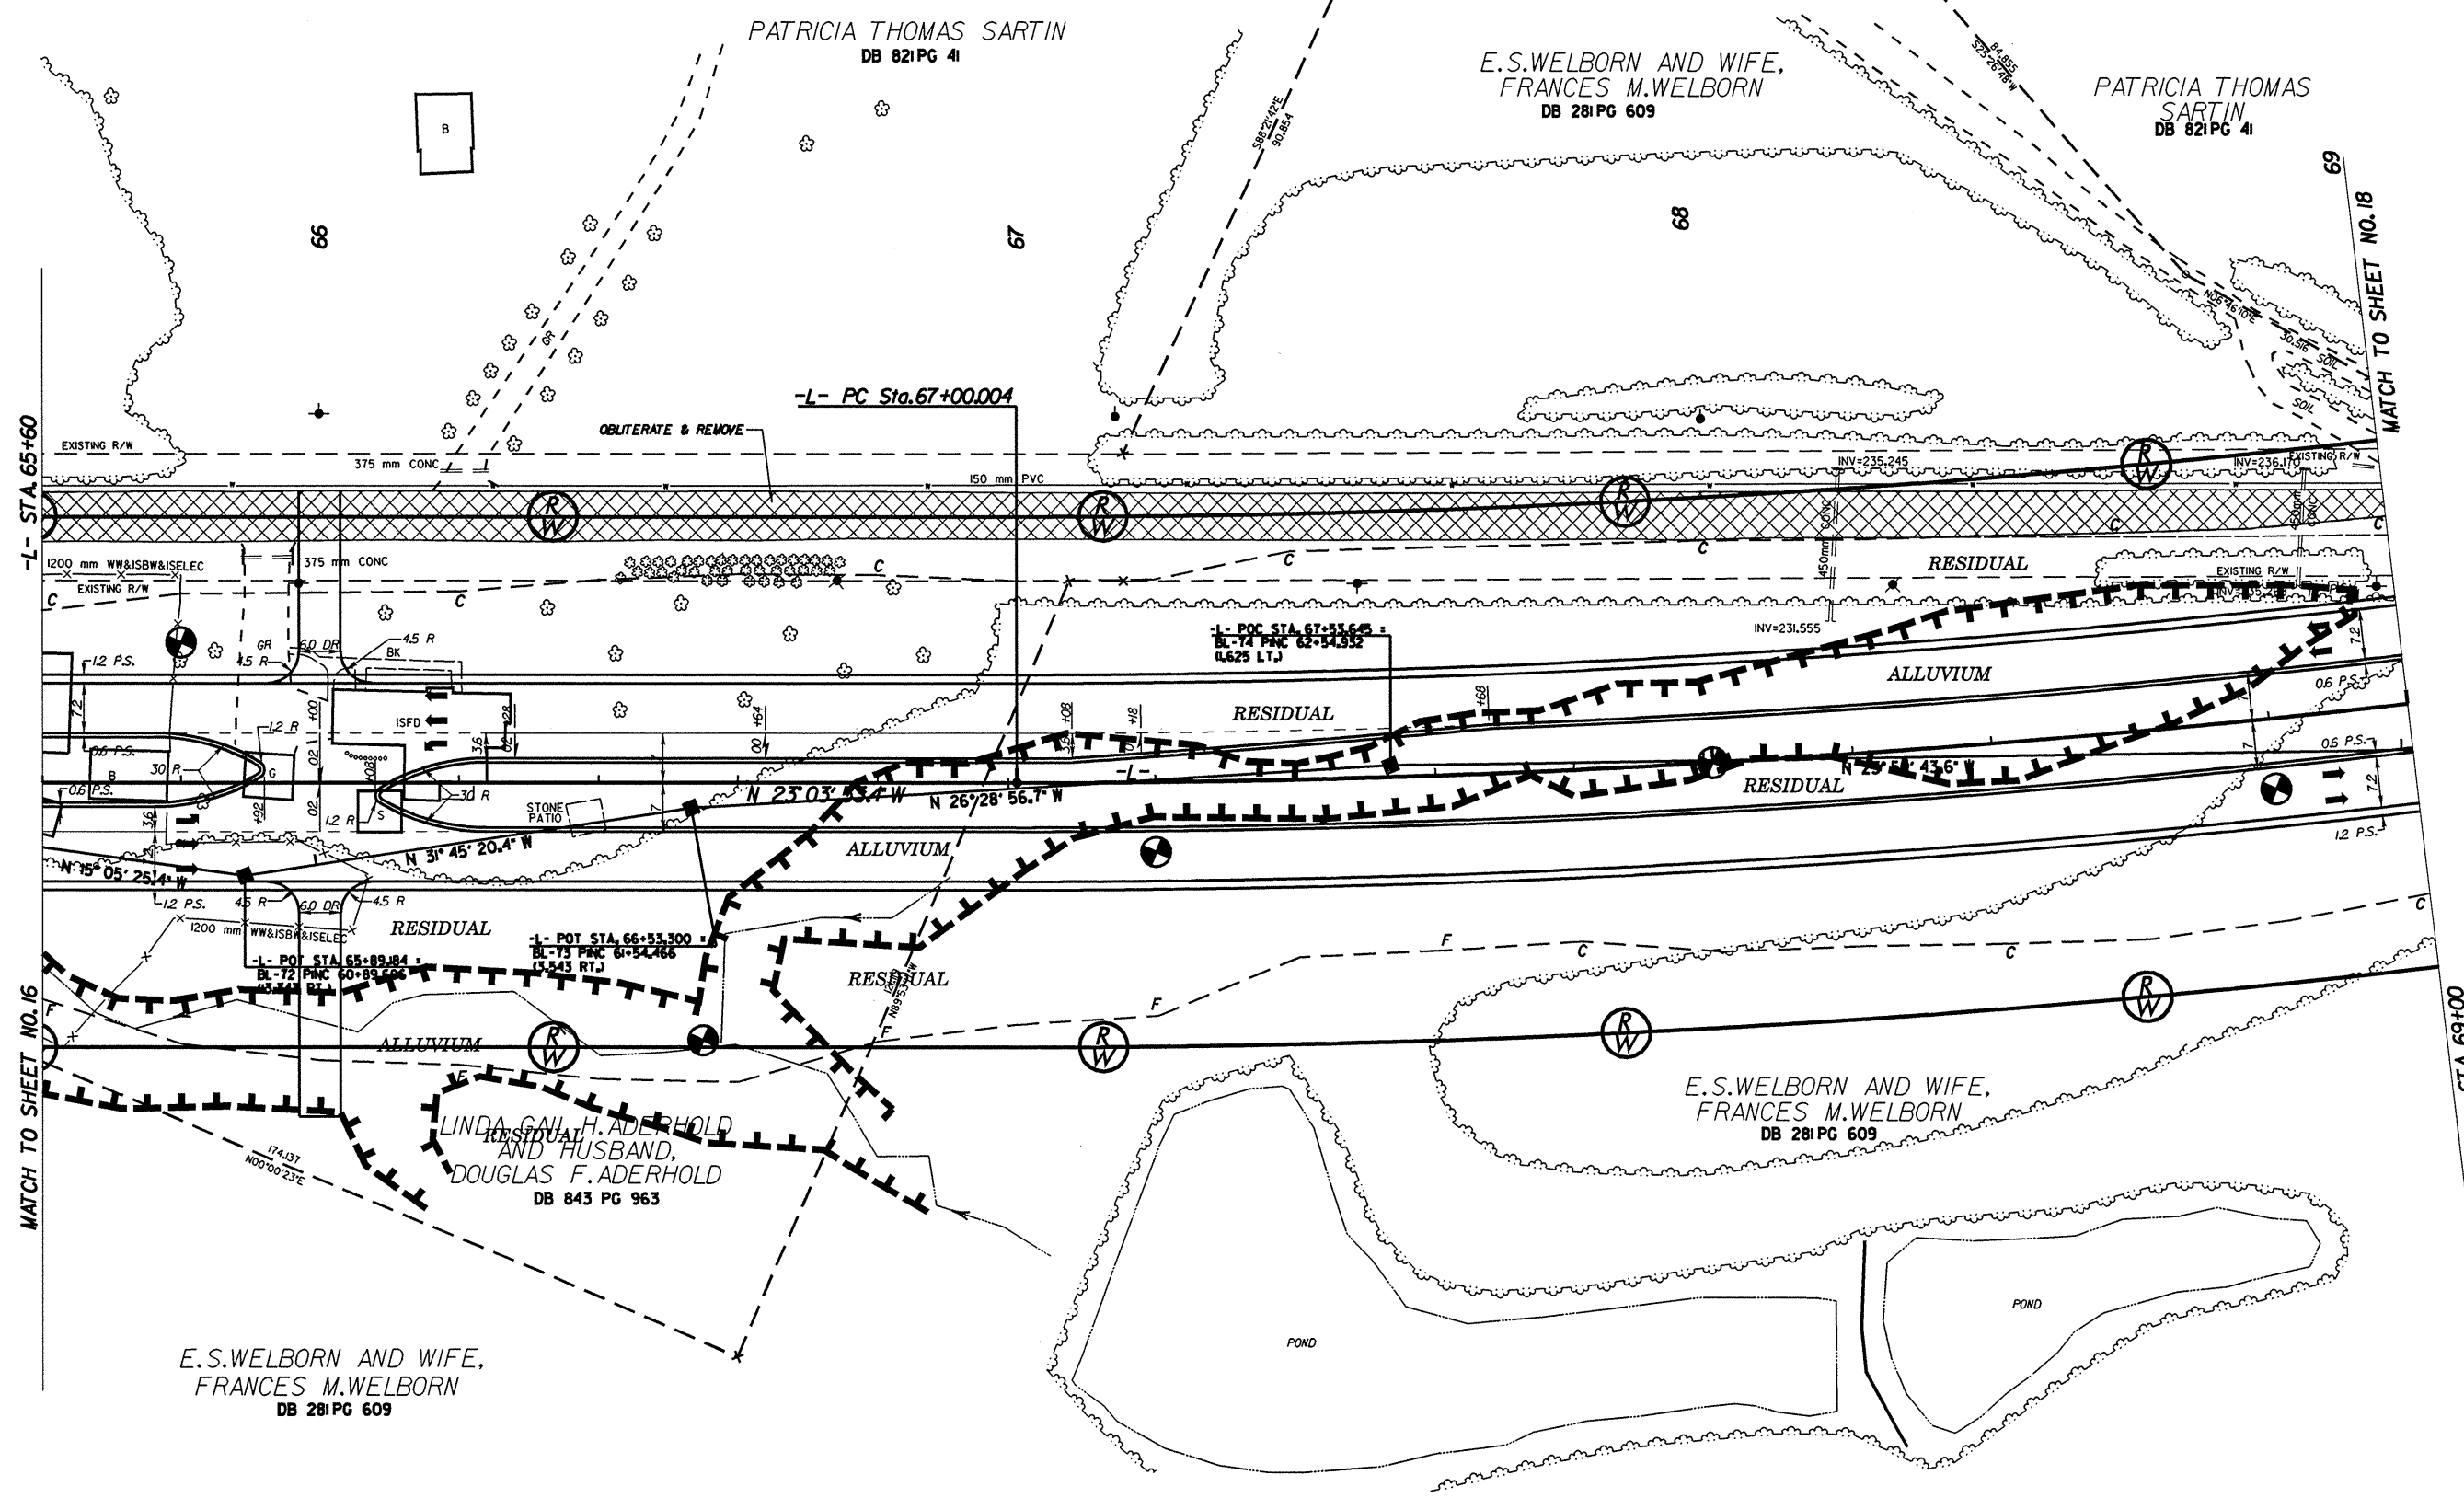

-L-
PI Sta 68+05.000
 $\Delta = 6.52' 01'' (LT)$
L = 2097.40
T = 104.996
R = 1750.000
S.E. = 0.03
R.O. = 54

PROJECT REFERENCE NO. R-2568B		SHEET NO. 17	
ROADWAY DESIGN ENGINEER		HYDRAULICS ENGINEER	
CONST. REV. _____		R/W REV. _____	
PRELIMINARY PLANS DO NOT USE FOR CONSTRUCTION			
COMPLETE PLANS DO NOT USE FOR R/W ACQUISITION			



REVISIONS

-L- STA. 65+60

MATCH TO SHEET NO. 16

MATCH TO SHEET NO. 18

-L- STA. 69+00

E.S. WELBORN AND WIFE,
FRANCES M. WELBORN
DB 281 PG 609

LINDA GAIL H. ADERHOLD
AND HUSBAND,
DOUGLAS F. ADERHOLD
DB 843 PG 963

E.S. WELBORN AND WIFE,
FRANCES M. WELBORN
DB 281 PG 609

PATRICIA THOMAS SARTIN
DB 821 PG 41

E.S. WELBORN AND WIFE,
FRANCES M. WELBORN
DB 281 PG 609

PATRICIA THOMAS
SARTIN
DB 821 PG 41

*****SYSTEM TIME*****
*****DATE/TIME*****
*****DRAWING NO.*****
*****SHEET NO.*****
*****SCALE*****
*****PROJECT NO.*****
*****CLIENT*****
*****DESIGNER*****
*****CHECKER*****
*****DATE*****