


PROJECT REFERENCE NO. **R-2568B** SHEET NO. **16**
 R/W SHEET NO. **16**
 ROADWAY DESIGN ENGINEER
 HYDRAULICS ENGINEER

CONST. REV. _____
 R/W REV. _____

PRELIMINARY PLANS
 DO NOT USE FOR CONSTRUCTION

INCOMPLETE PLANS
 DO NOT USE FOR R/W ACQUISITION

METRIC
 5 0 10
 SEAL
 MICHAEL W. LITTELL
 LICENSE NO. 100000237E

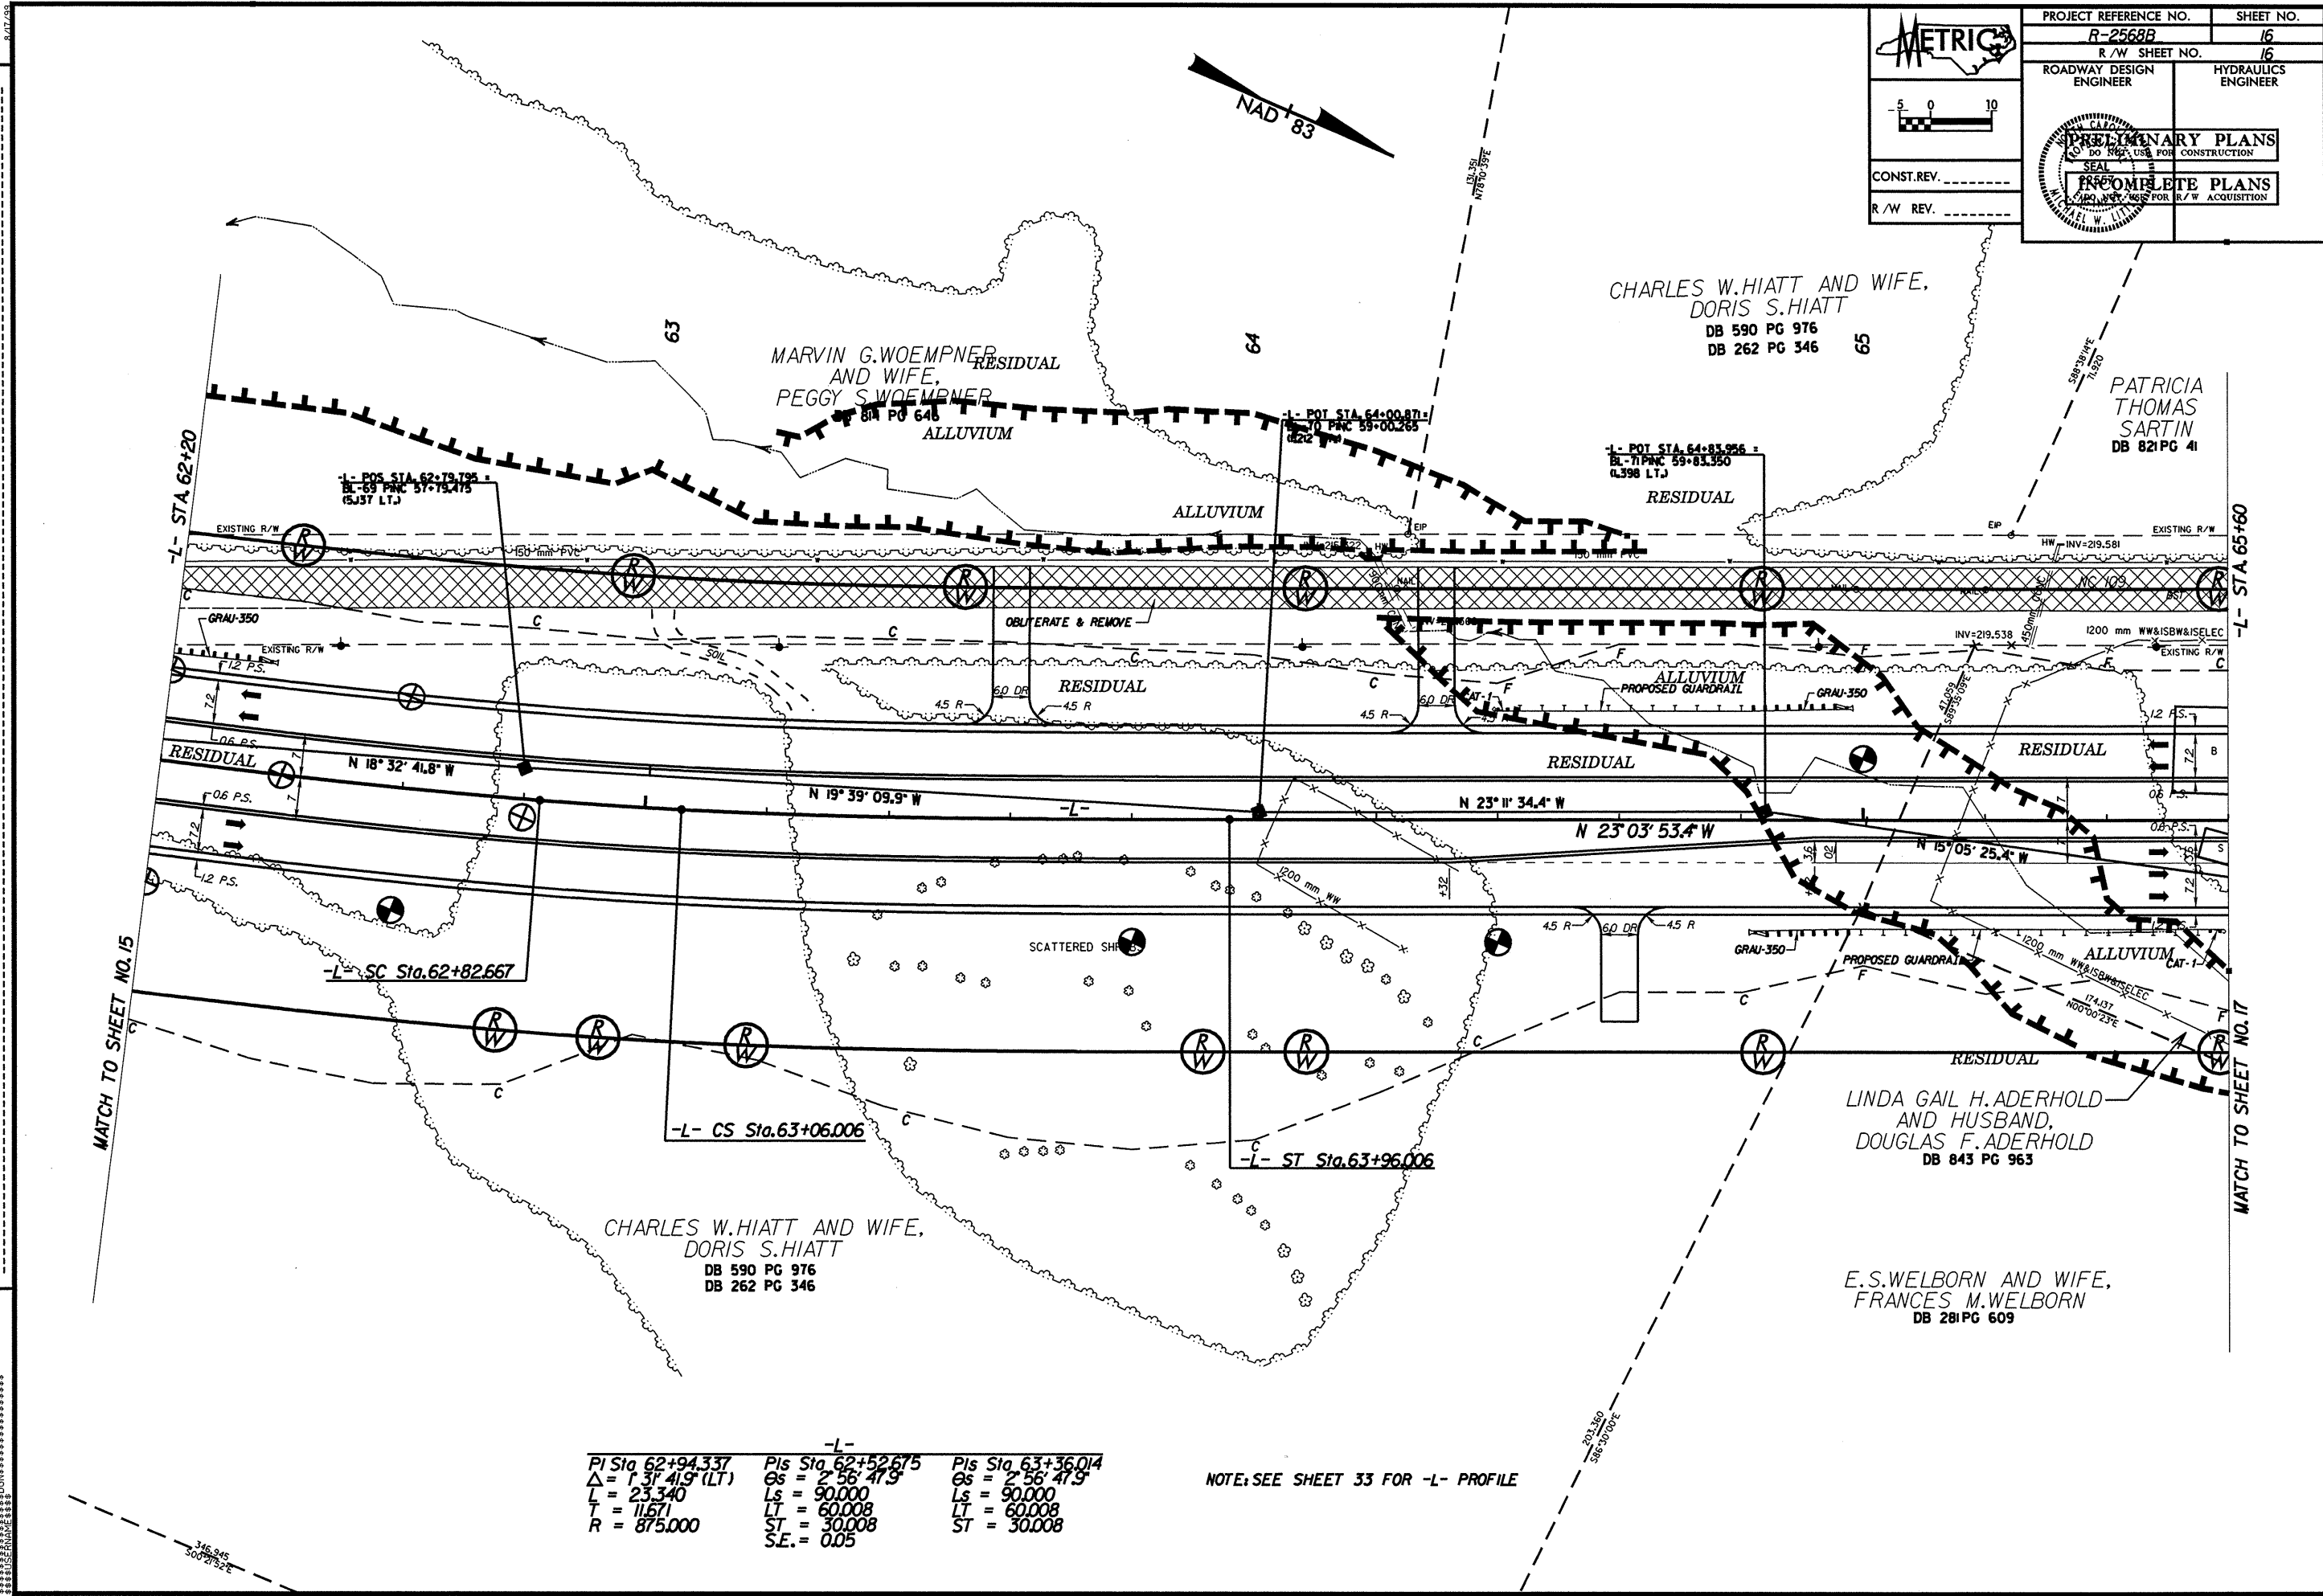

REVISIONS

MATCH TO SHEET NO. 15

MATCH TO SHEET NO. 17

-L-		
PI Sta 62+94.337	PIs Sta 62+52.675	PIs Sta 63+36.014
$\Delta = 1^{\circ} 31' 41.9" (LT)$	$\Delta s = 2^{\circ} 56' 47.9"$	$\Delta s = 2^{\circ} 56' 47.9"$
L = 23.340	Ls = 90.000	Ls = 90.000
T = 11.671	LT = 60.008	LT = 60.008
R = 875.000	ST = 30.008	ST = 30.008
	S.E. = 0.05	

NOTE: SEE SHEET 33 FOR -L- PROFILE

*****SYTIME*****
 *****DON*****
