

METRIC

PROJECT REFERENCE NO. **R-2568B** SHEET NO. **8**

R/W SHEET NO. **8**

ROADWAY DESIGN ENGINEER HYDRAULICS ENGINEER

PRELIMINARY PLANS
DO NOT USE FOR CONSTRUCTION


COMPLETE PLANS
DO NOT USE FOR R/W ACQUISITION

CONST. REV. _____

R/W REV. _____

SCALE: 1" = 40'

NAD '83

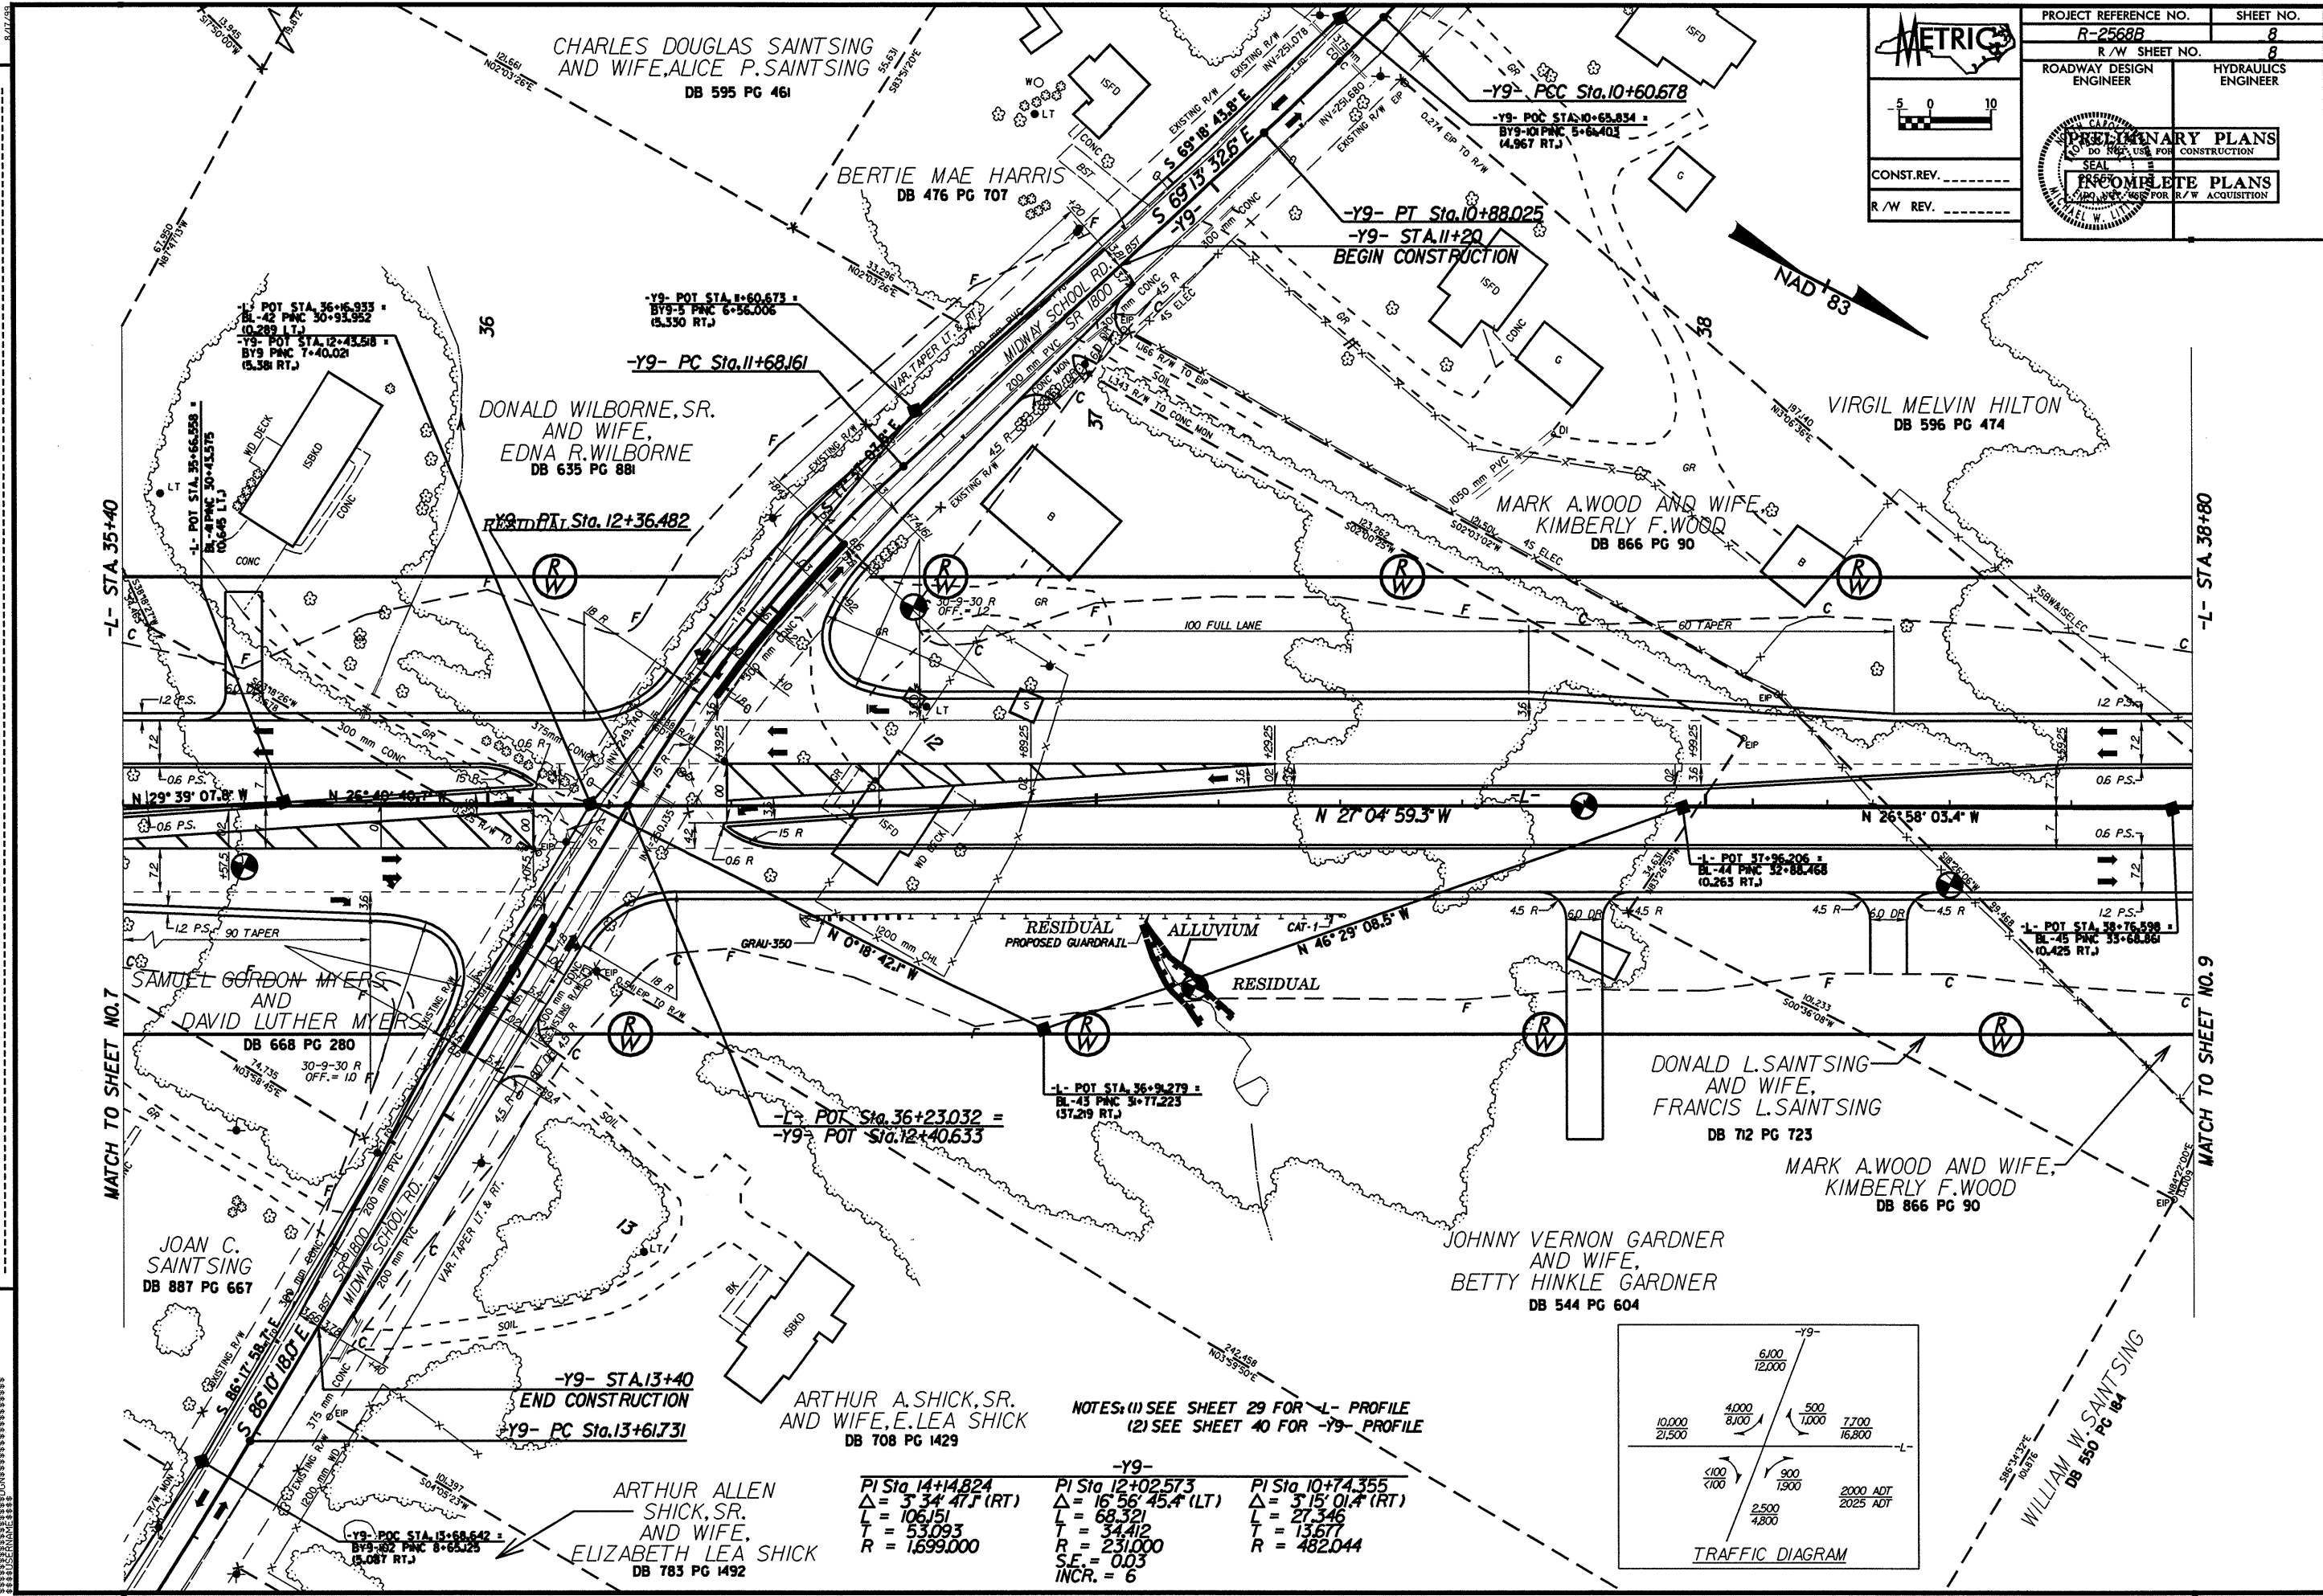


MATCH TO SHEET NO. 7

MATCH TO SHEET NO. 9

REVISIONS

NOTES: (1) SEE SHEET 29 FOR -L- PROFILE
(2) SEE SHEET 40 FOR -Y9- PROFILE

-Y9-		
PI Sta 14+14.824	PI Sta 12+02.573	PI Sta 10+74.355
$\Delta = 3^{\circ}34'47.1$ (RT)	$\Delta = 16^{\circ}56'45.4$ (LT)	$\Delta = 3^{\circ}15'01.4$ (RT)
L = 106.151	L = 68.321	L = 27.346
T = 53.093	T = 34.412	T = 13.677
R = 1,699.000	R = 231.000	R = 482.044
	S.E. = 0.03	
	INCR. = 6	

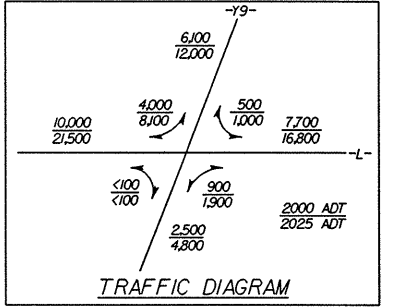

*****SYTIME*****