



GENERAL NOTES:

- USE GRADE A36 STEEL
- STEEL COVERS ARE FOR TEMPORARY USE FOR DURING PHASE CONSTRUCTION.
- FILL SHALL BE PLACED DIRECTLY OVER THE STEEL PLATES.
- SEE ROADWAY PLANS AND PROVISIONS FOR LOCATIONS
- QUANTITIES TO BE PAID FOR AT THE UNIT PRICE BID PER EACH.

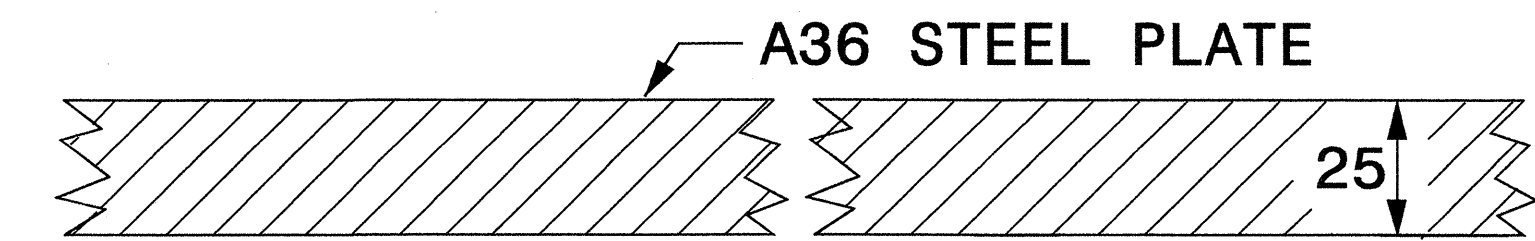


SECTION VIEW OF STEEL TOP PLATE

PLAN VIEWS

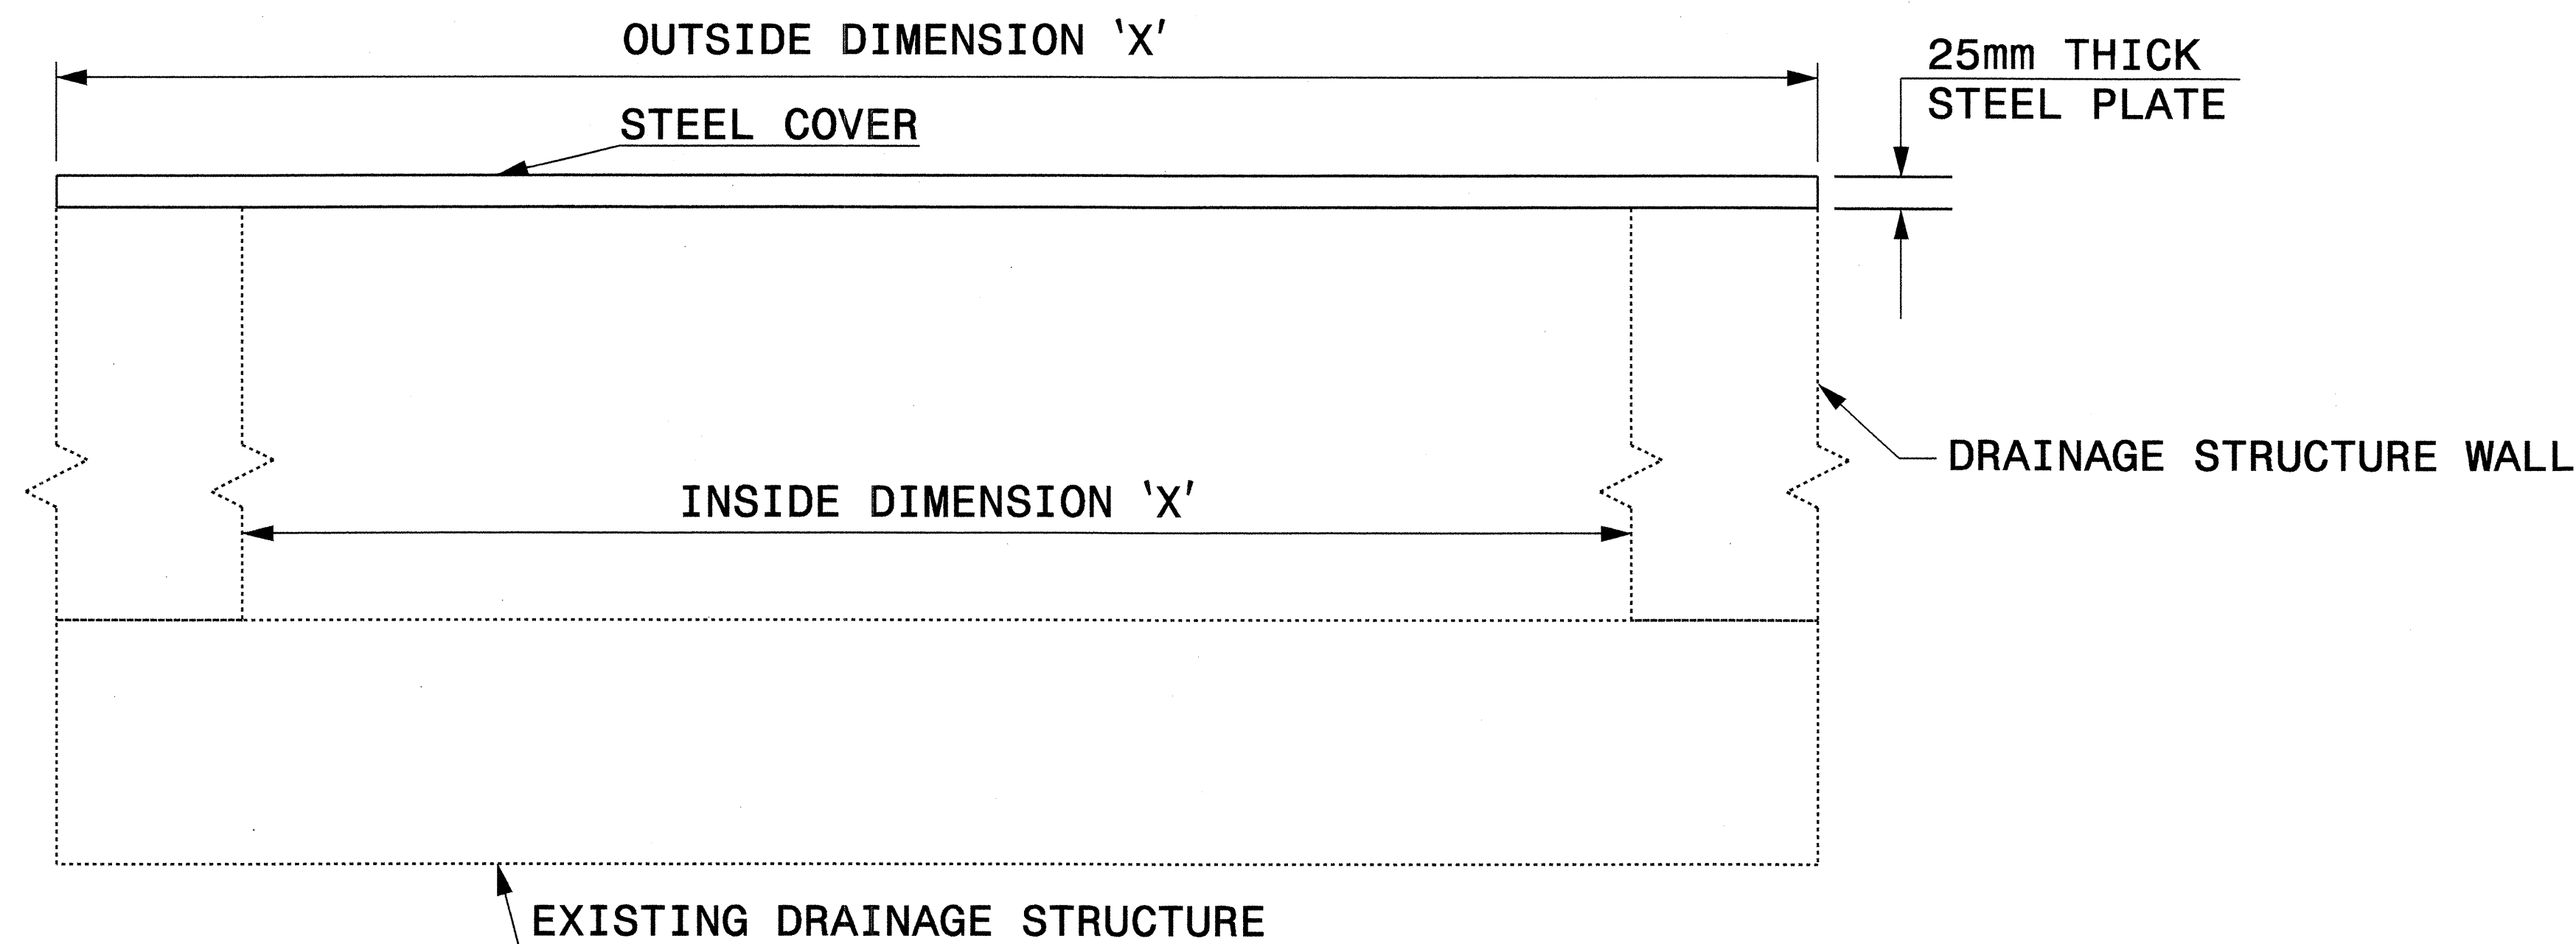

ELEVATION VIEWS

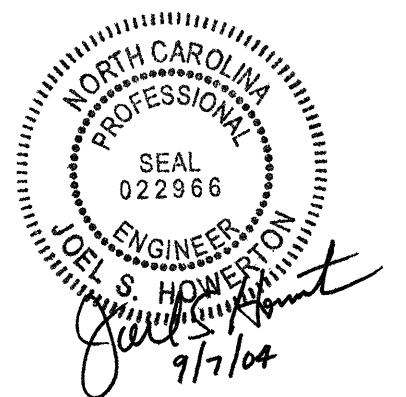

| | |
|---|--------------|
| DESIGN SERVICES UNIT STANDARDS AND SPECIAL DESIGN | |
| Office 919-250-4128 FAX 919-250-4119 | |
| DETAIL OF TEMPORARY 25mm STEEL COVER OVER DRAINAGE STRUCTURE | |
| ORIGINAL BY: E.E. WARD | DATE: 2-2-98 |
| MODIFIED BY: | DATE: |
| CHECKED BY: <i>Joel S. Howerton</i> | DATE: 7/1/04 |
| FILE SPEC.: <i>etc:\usr\details\metric\stand\stlcvr2.dgn</i> | |