

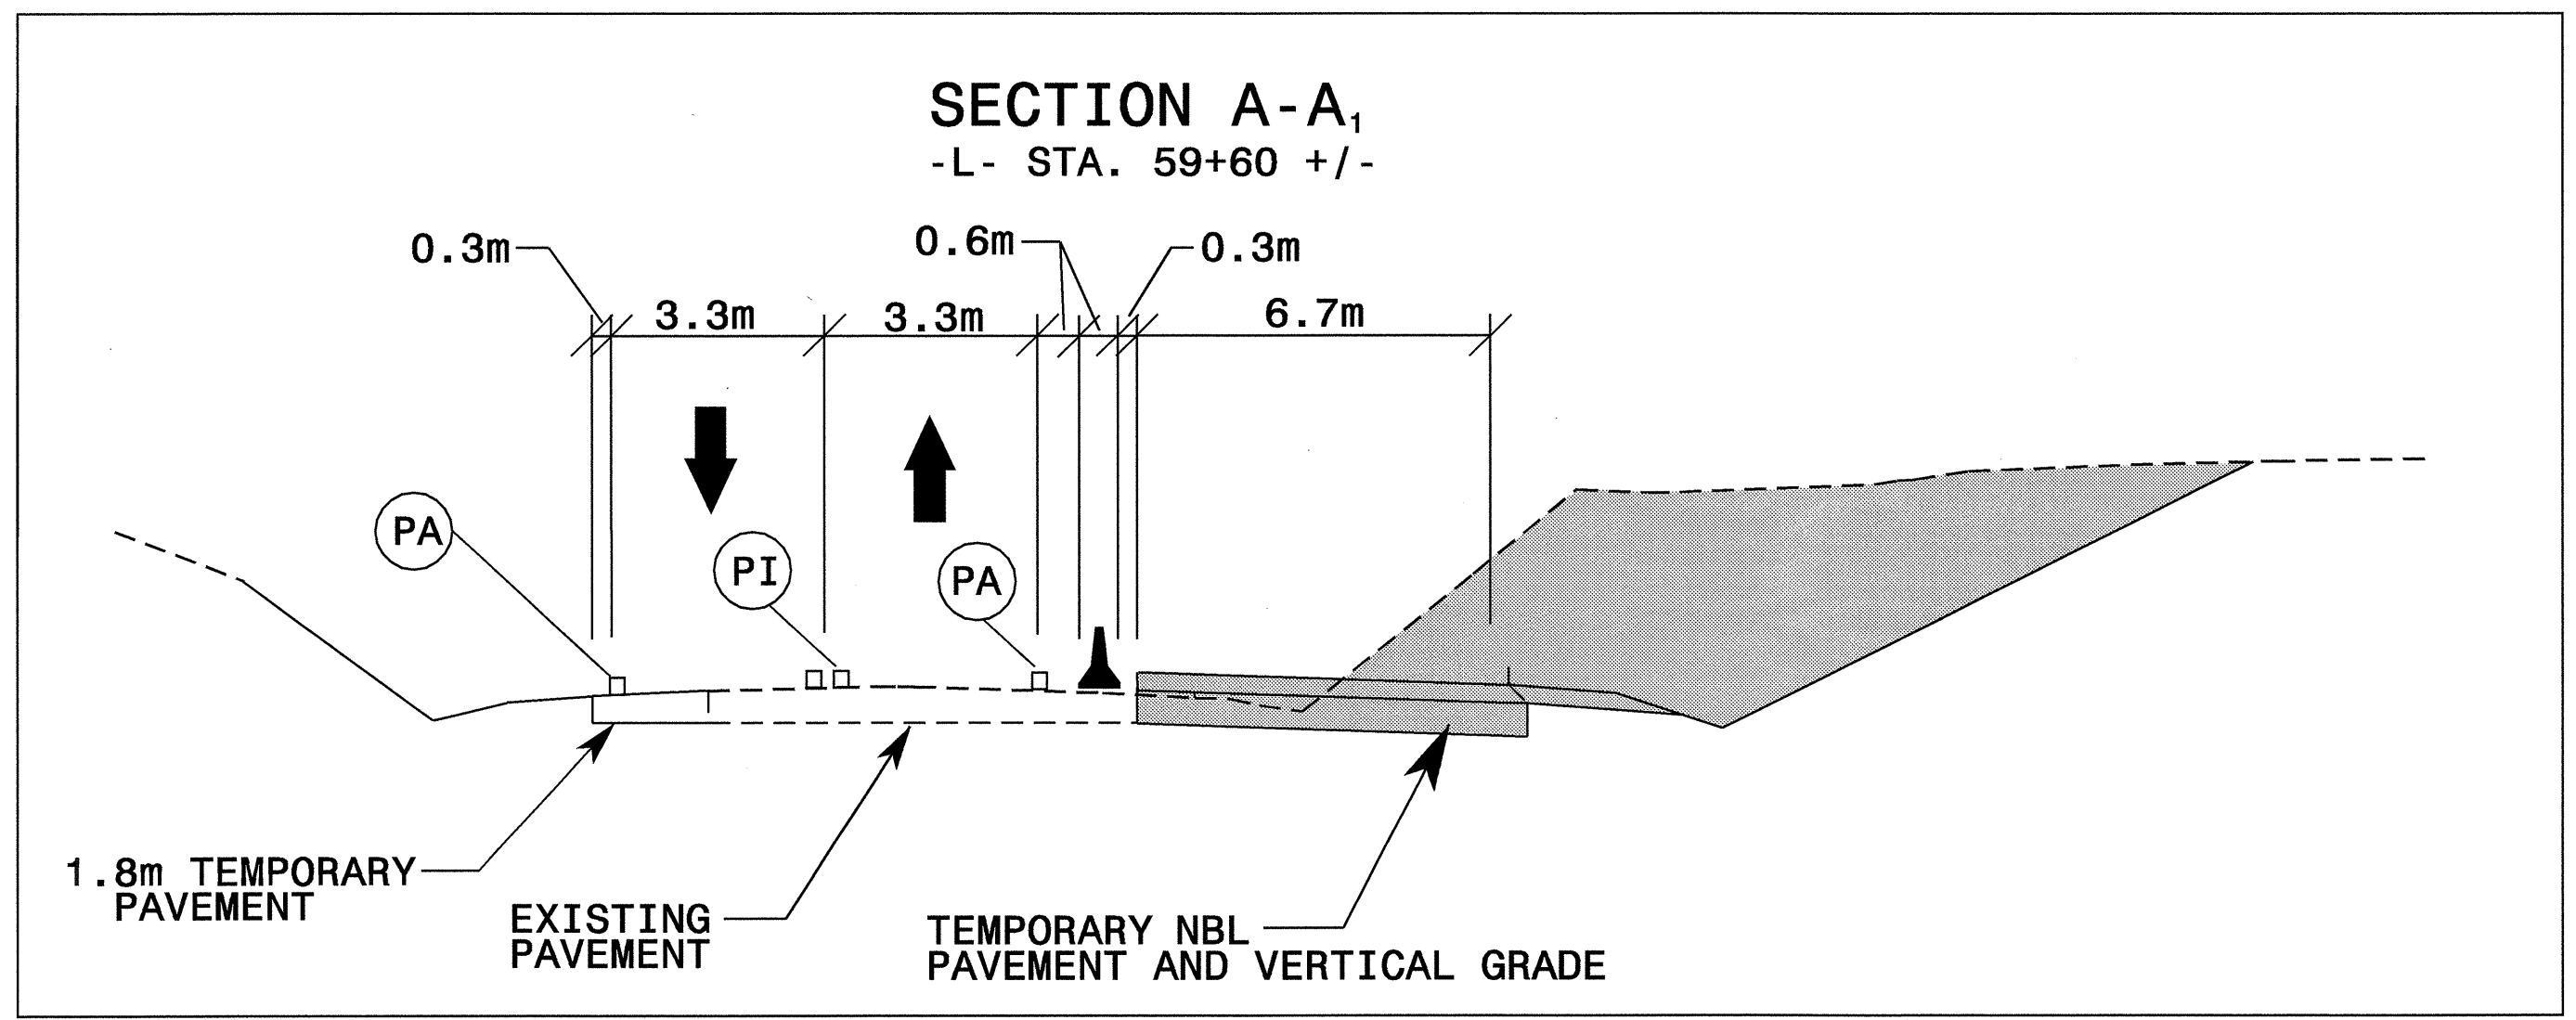
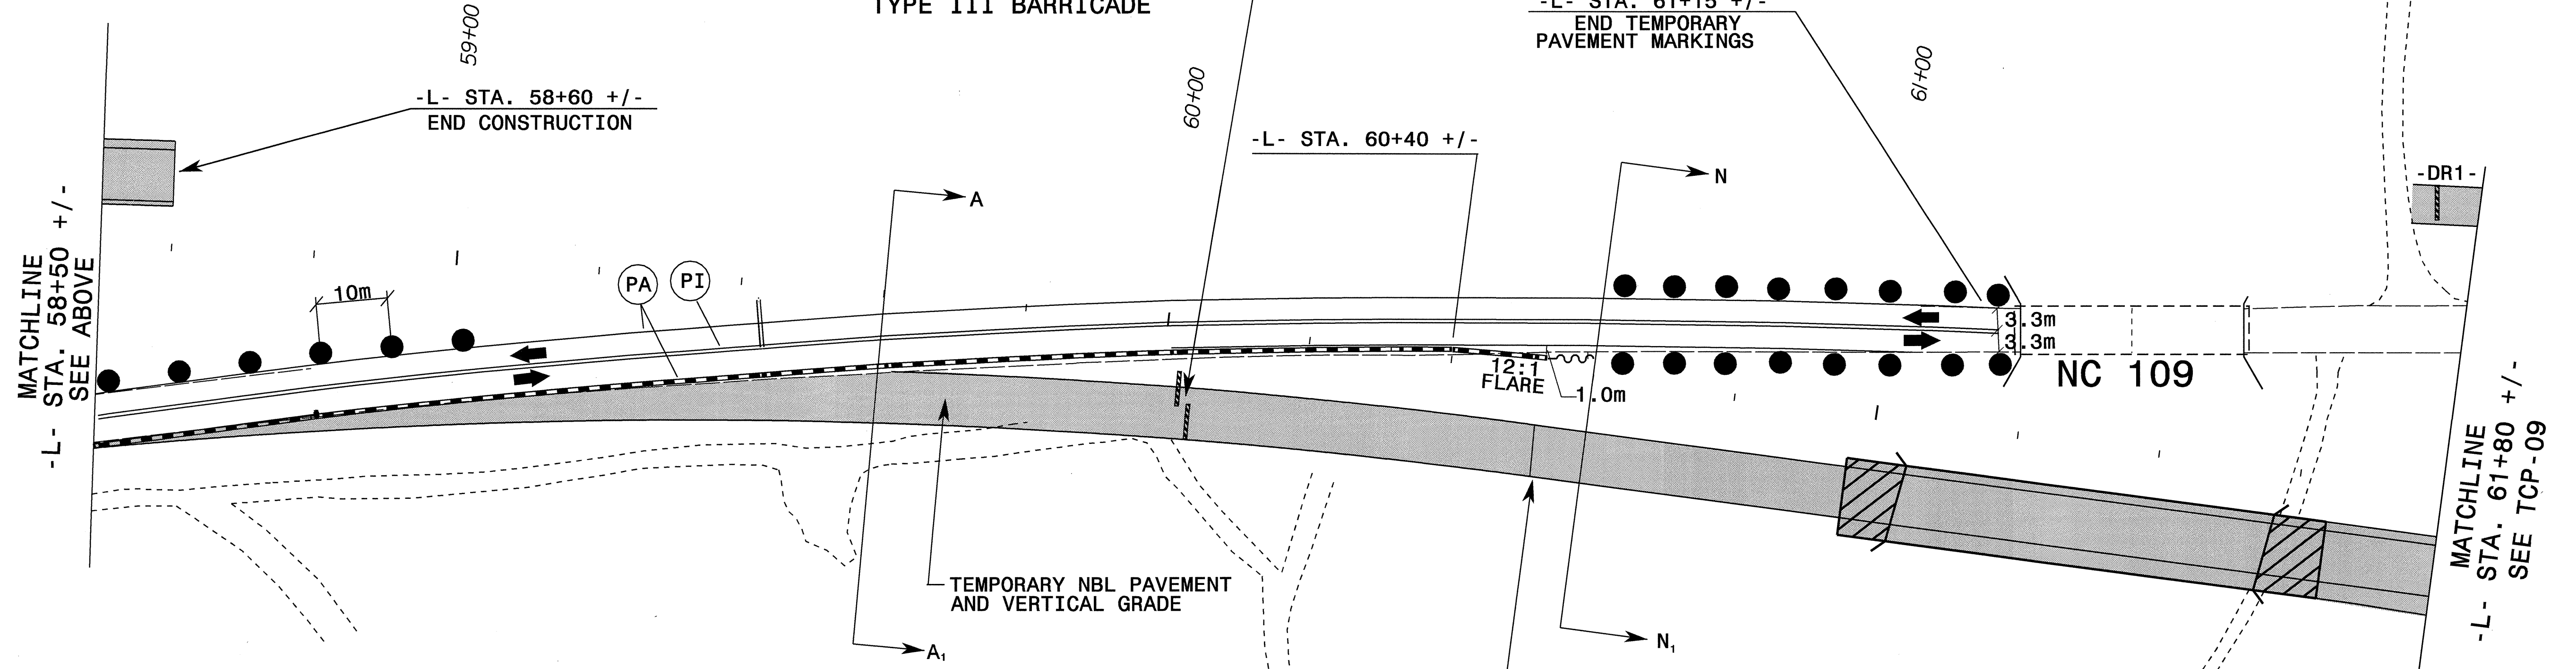
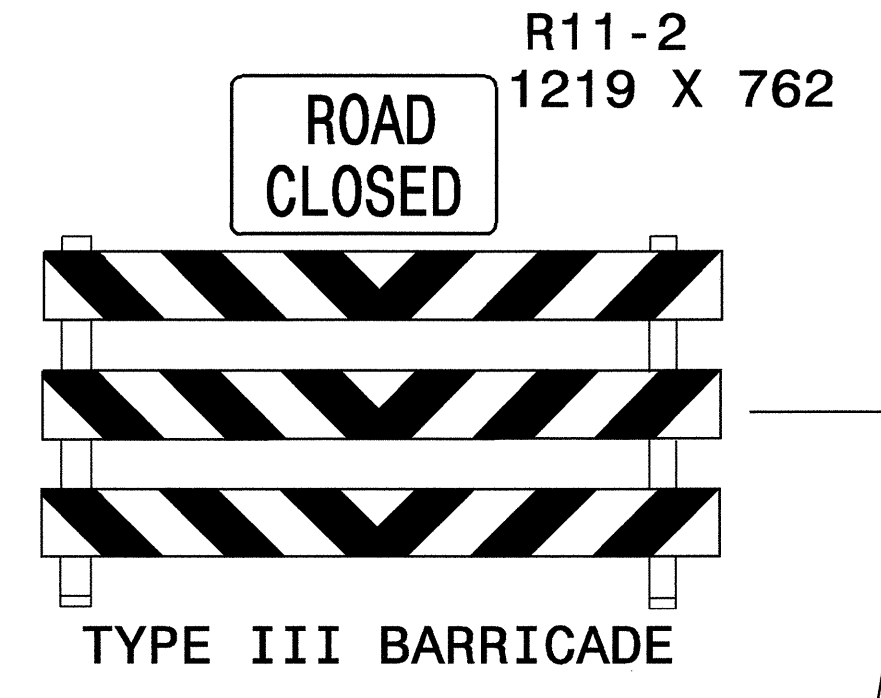


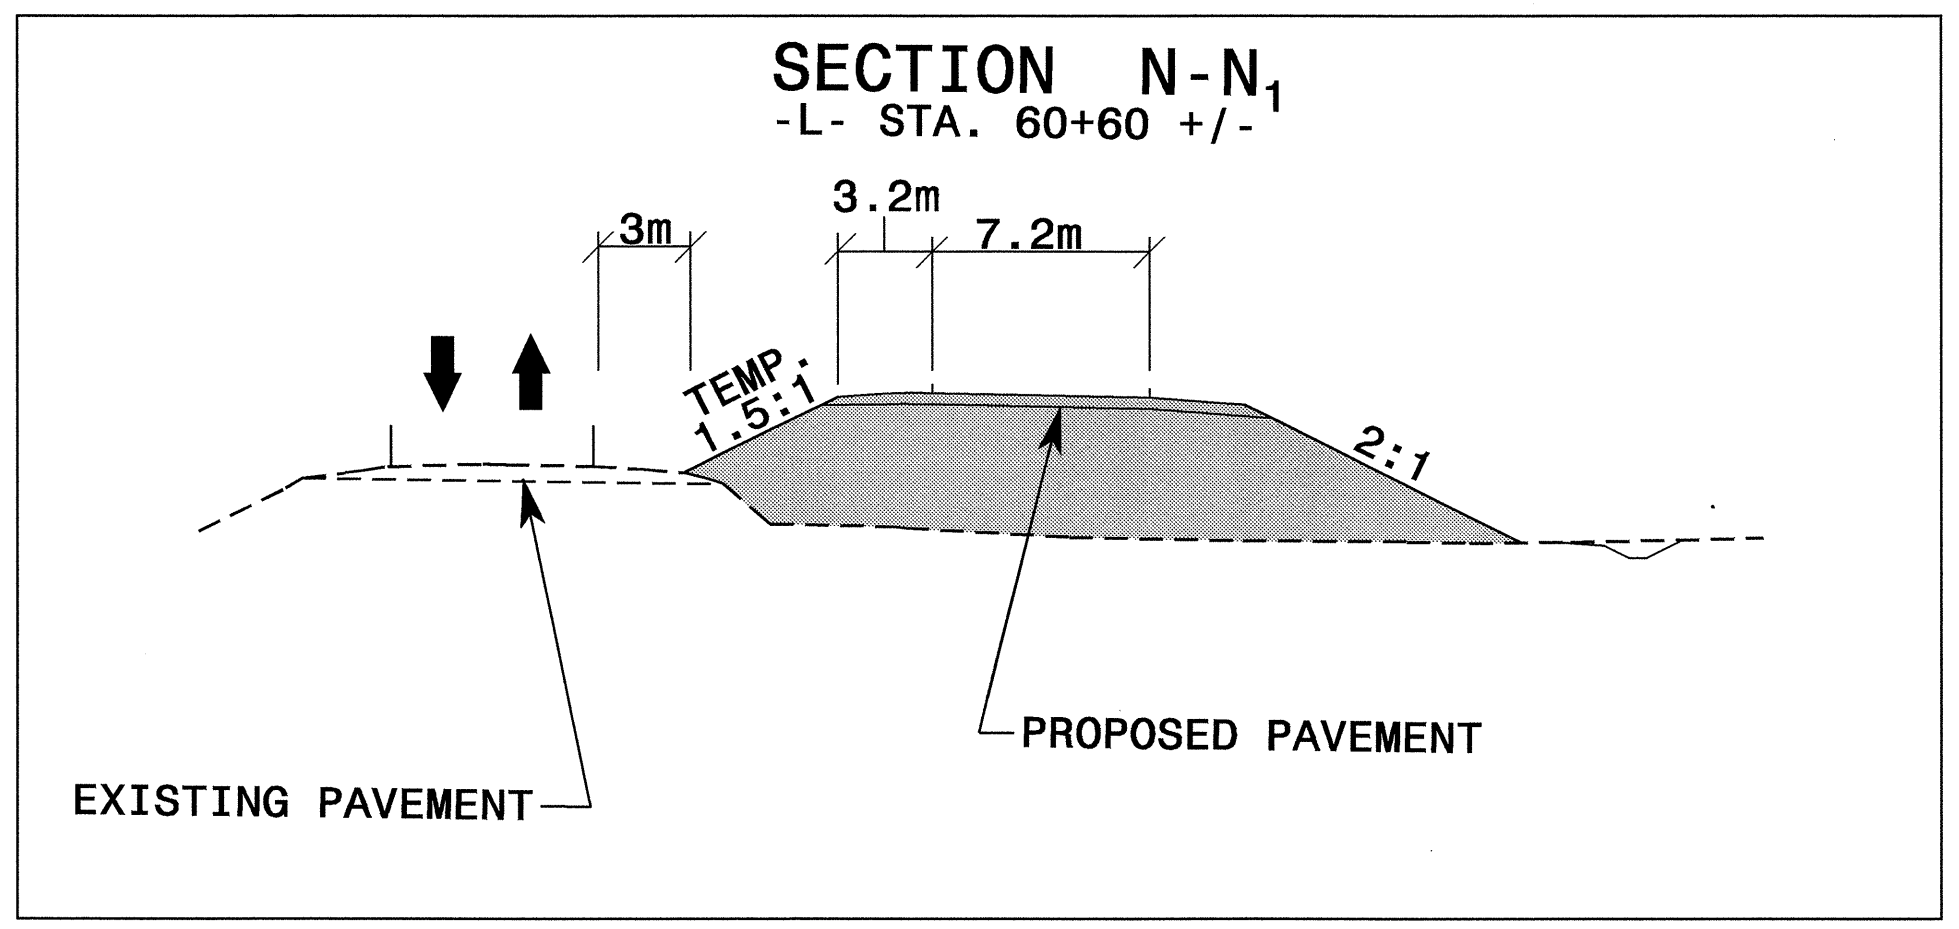

PROJ. REFERENCE NO.	SHEET NO.
R-2568B	TCP-08A

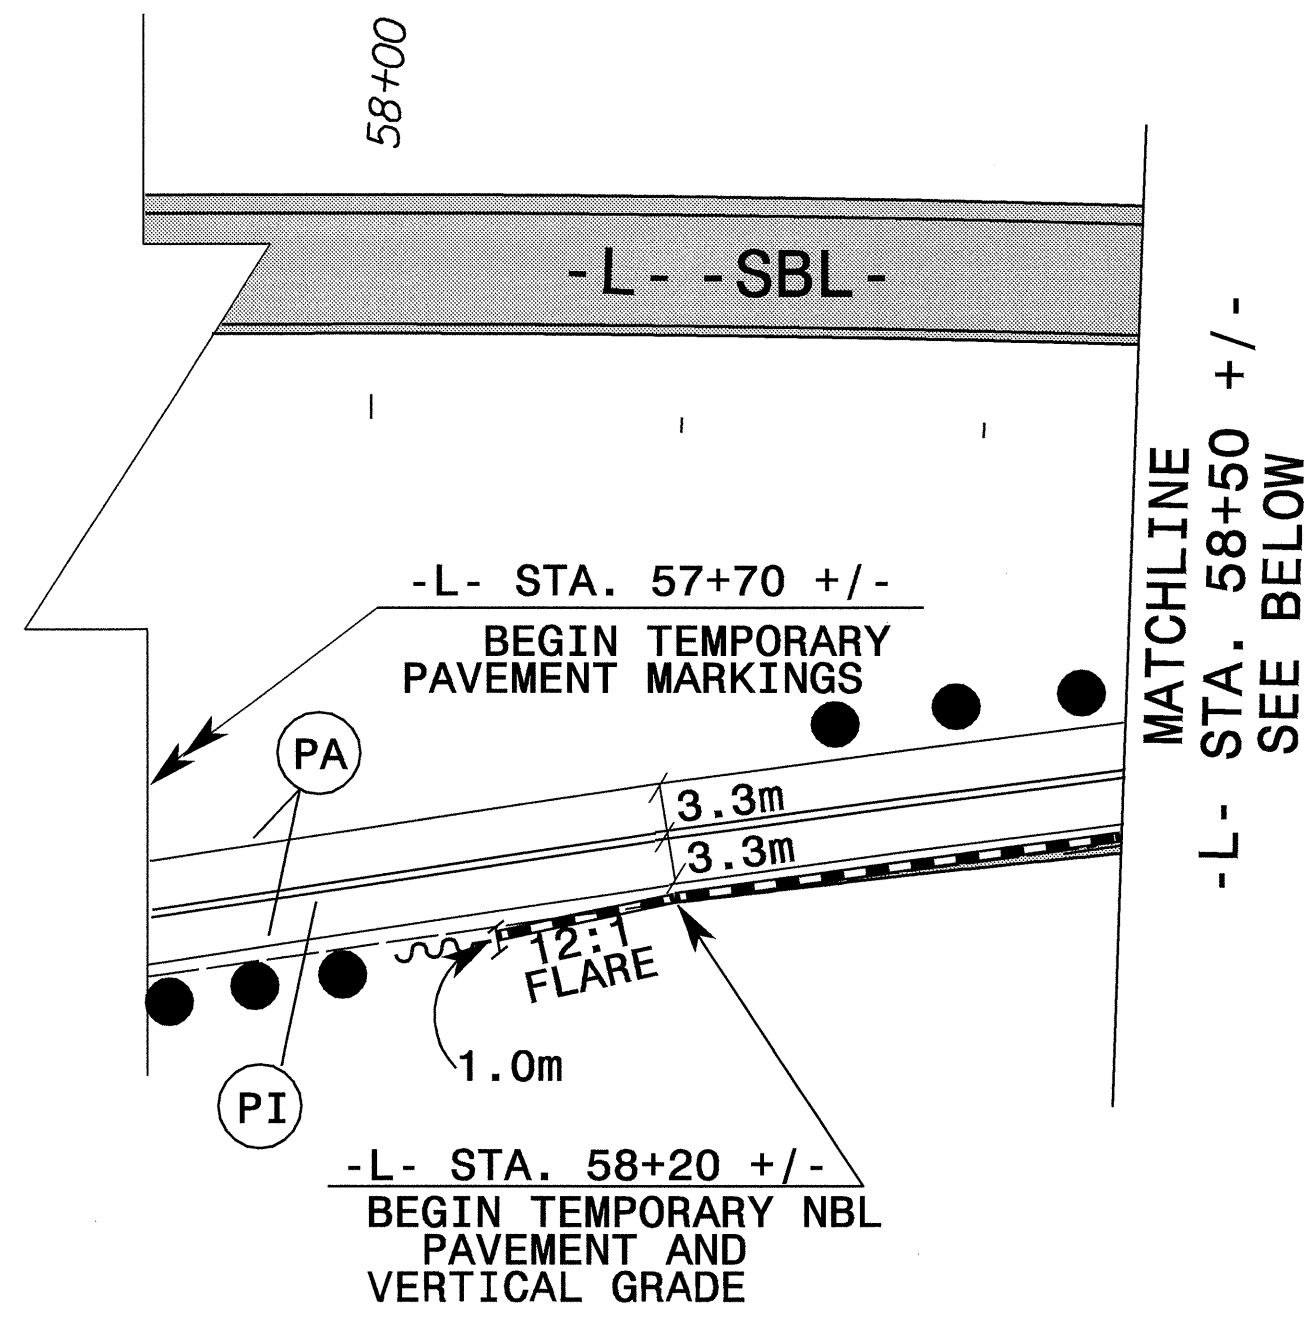

SEE CONSTRUCTION PLANS FOR TEMPORARY NBL PAVEMENT AND VERTICAL GRADE

APPROVED: *[Signature]* DATE: 9/1/04

SEAL

PHASE I

SCALE:	NONE		<table border="1"> <tr> <th colspan="2">REVISIONS</th> </tr> <tr> <td> </td> <td> </td> </tr> <tr> <td> </td> <td> </td> </tr> <tr> <td> </td> <td> </td> </tr> </table>	REVISIONS							
REVISIONS											
DATE:	12/02										
DWG. BY:	SJS										
DESIGN BY:	SJS										
REVIEWED BY:	CLM	CADD FILE									

01-SEP-2004 11:37
M:\TCP\PHASE I\TCP08A.dgn
515xkes AT TETC96513