

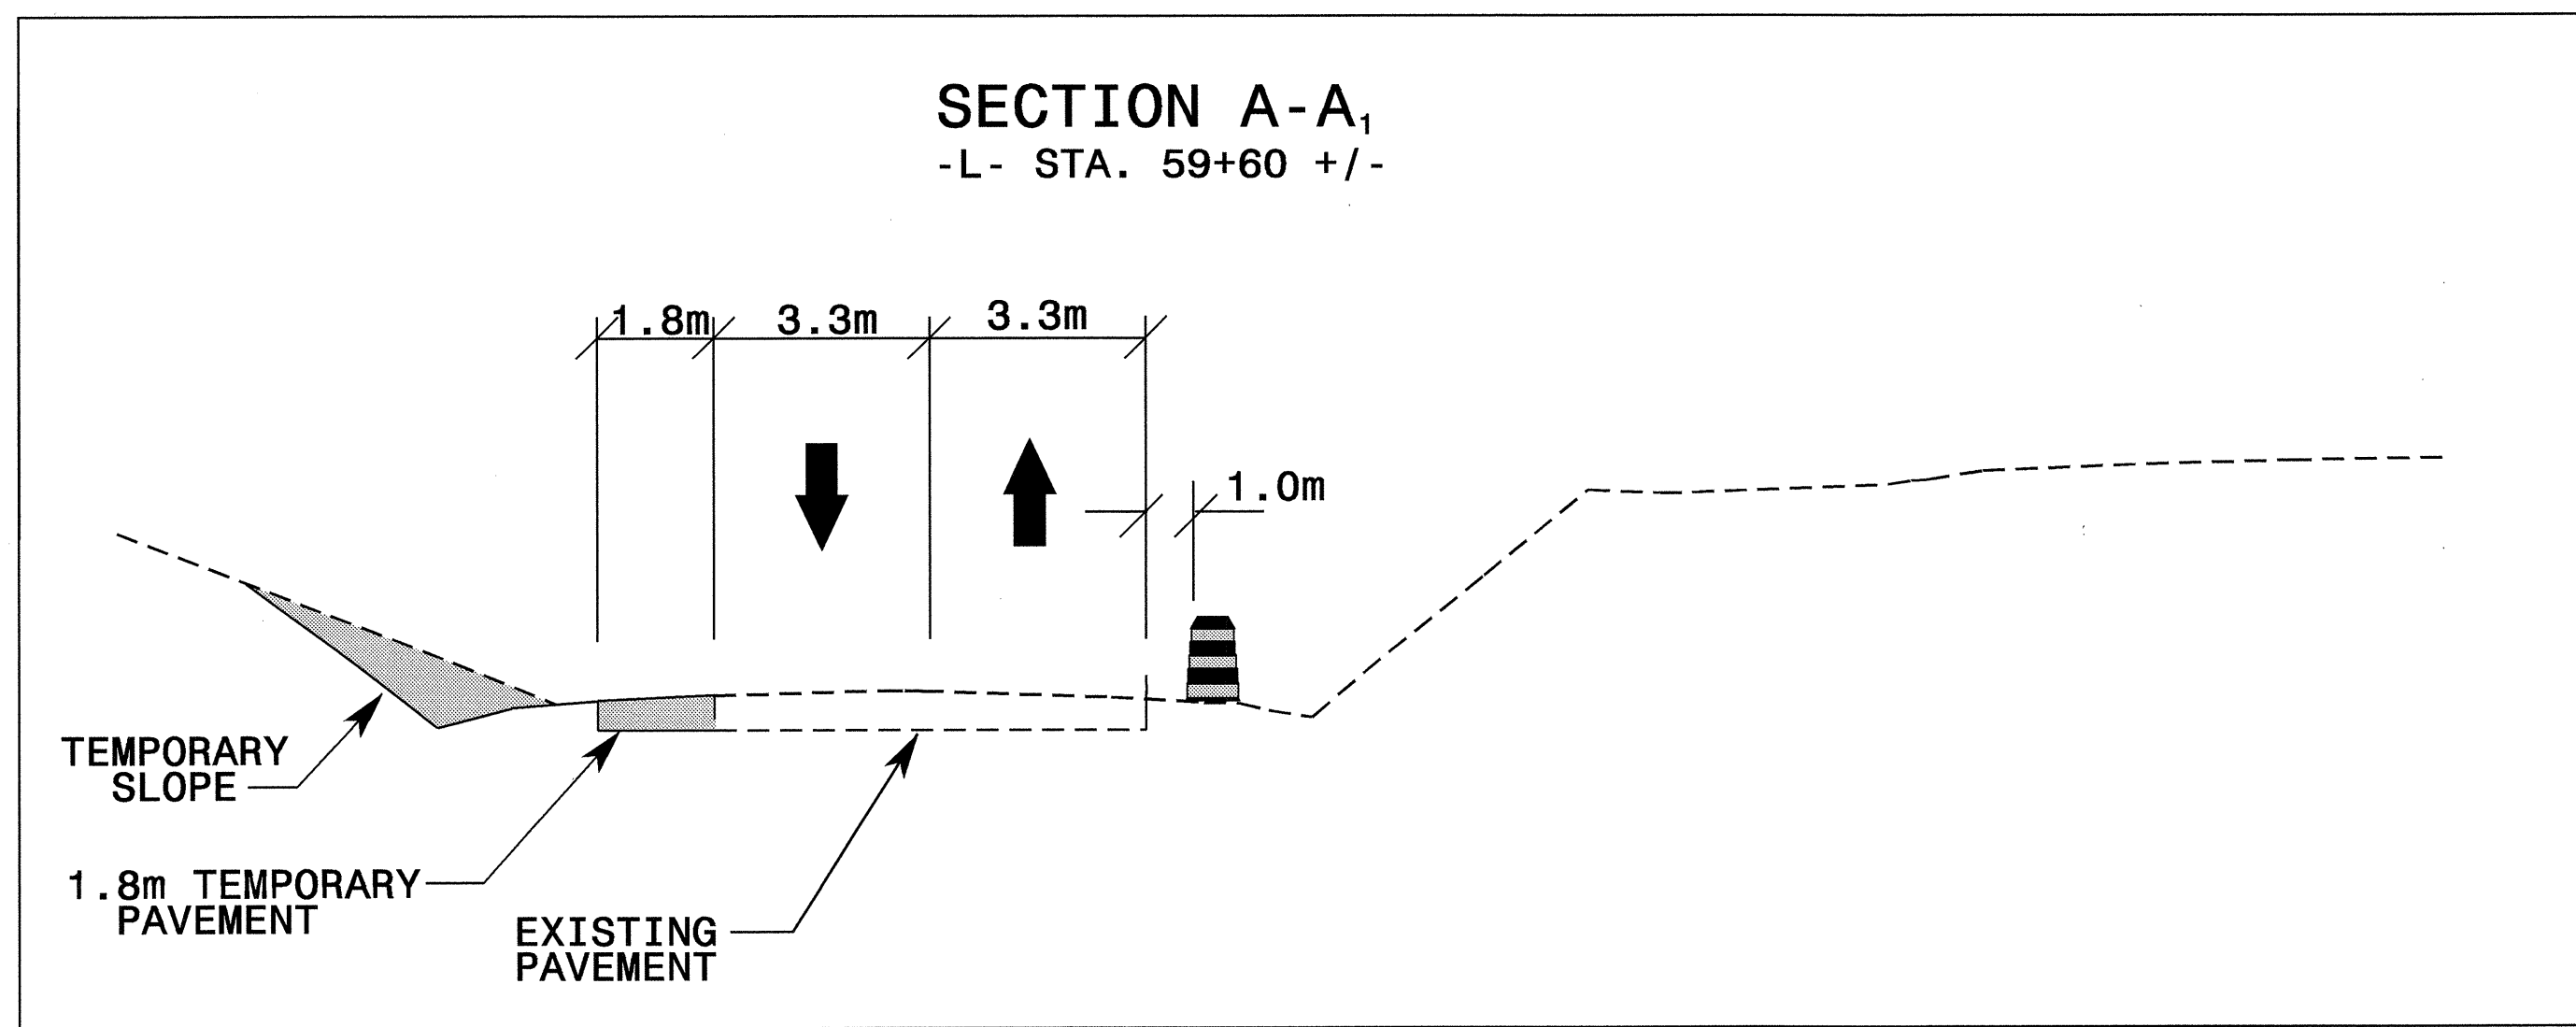
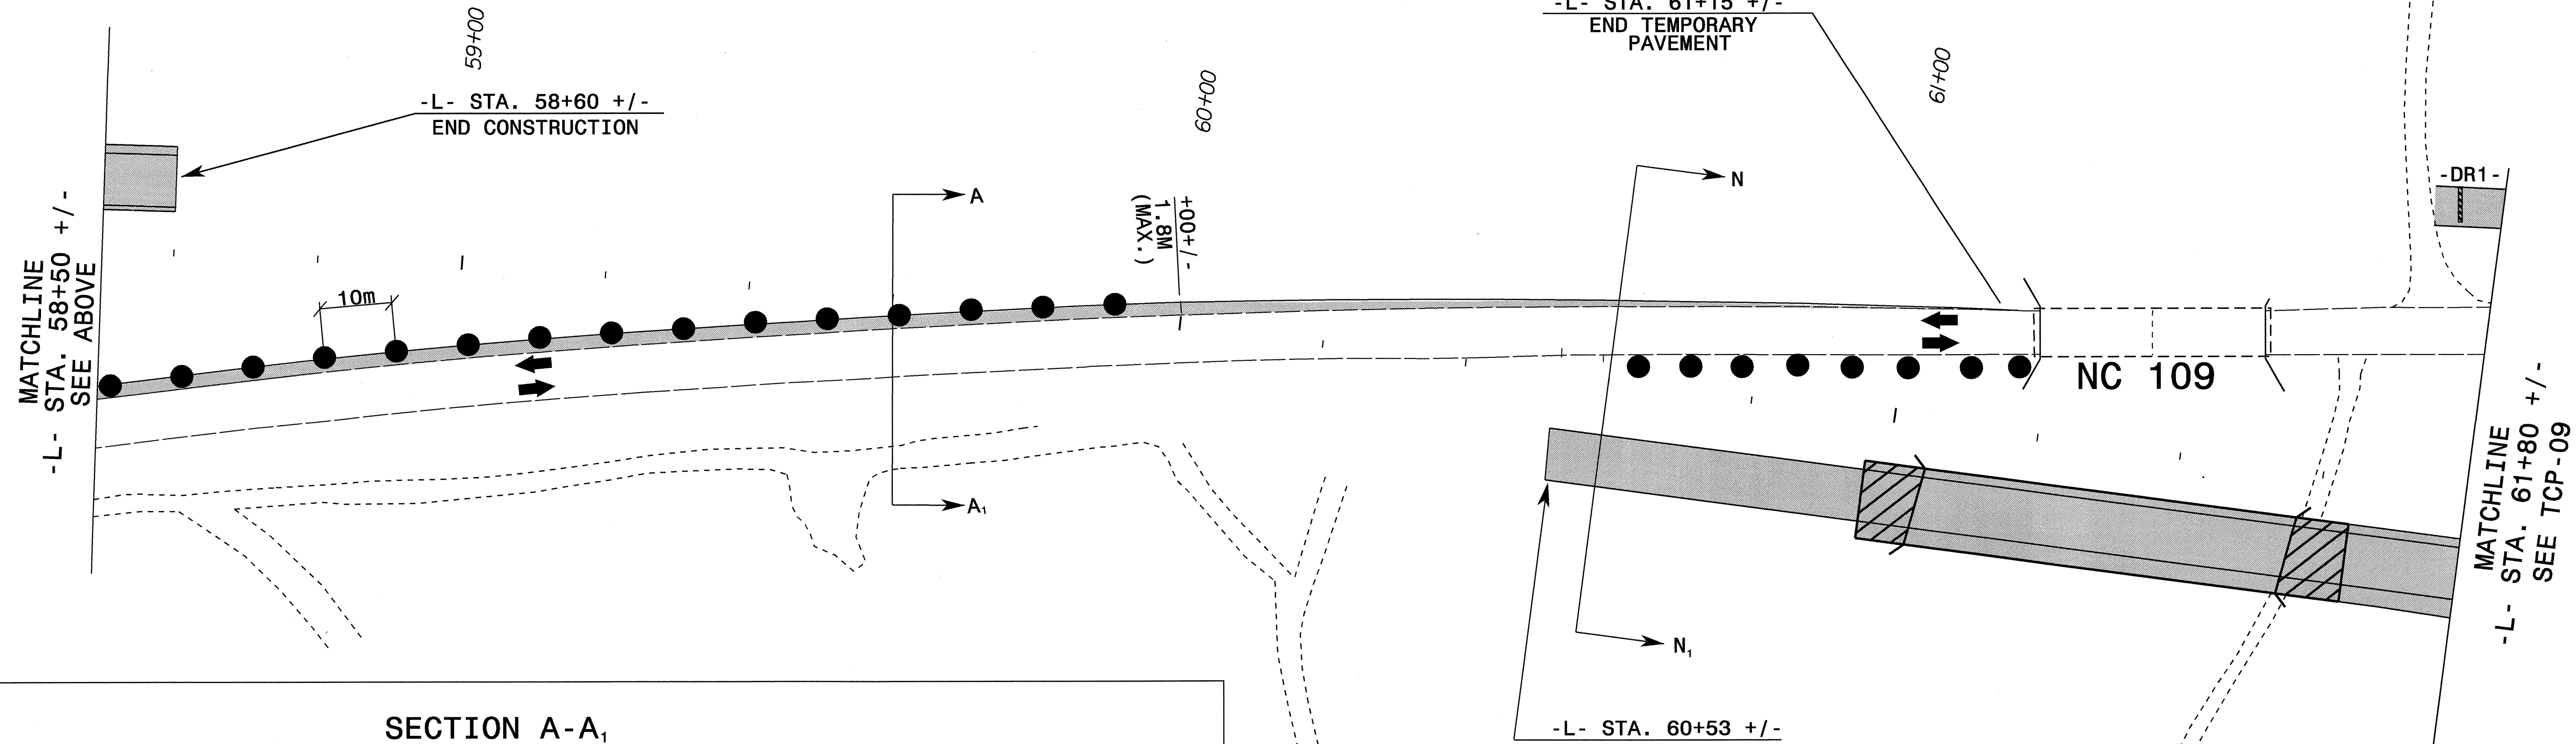


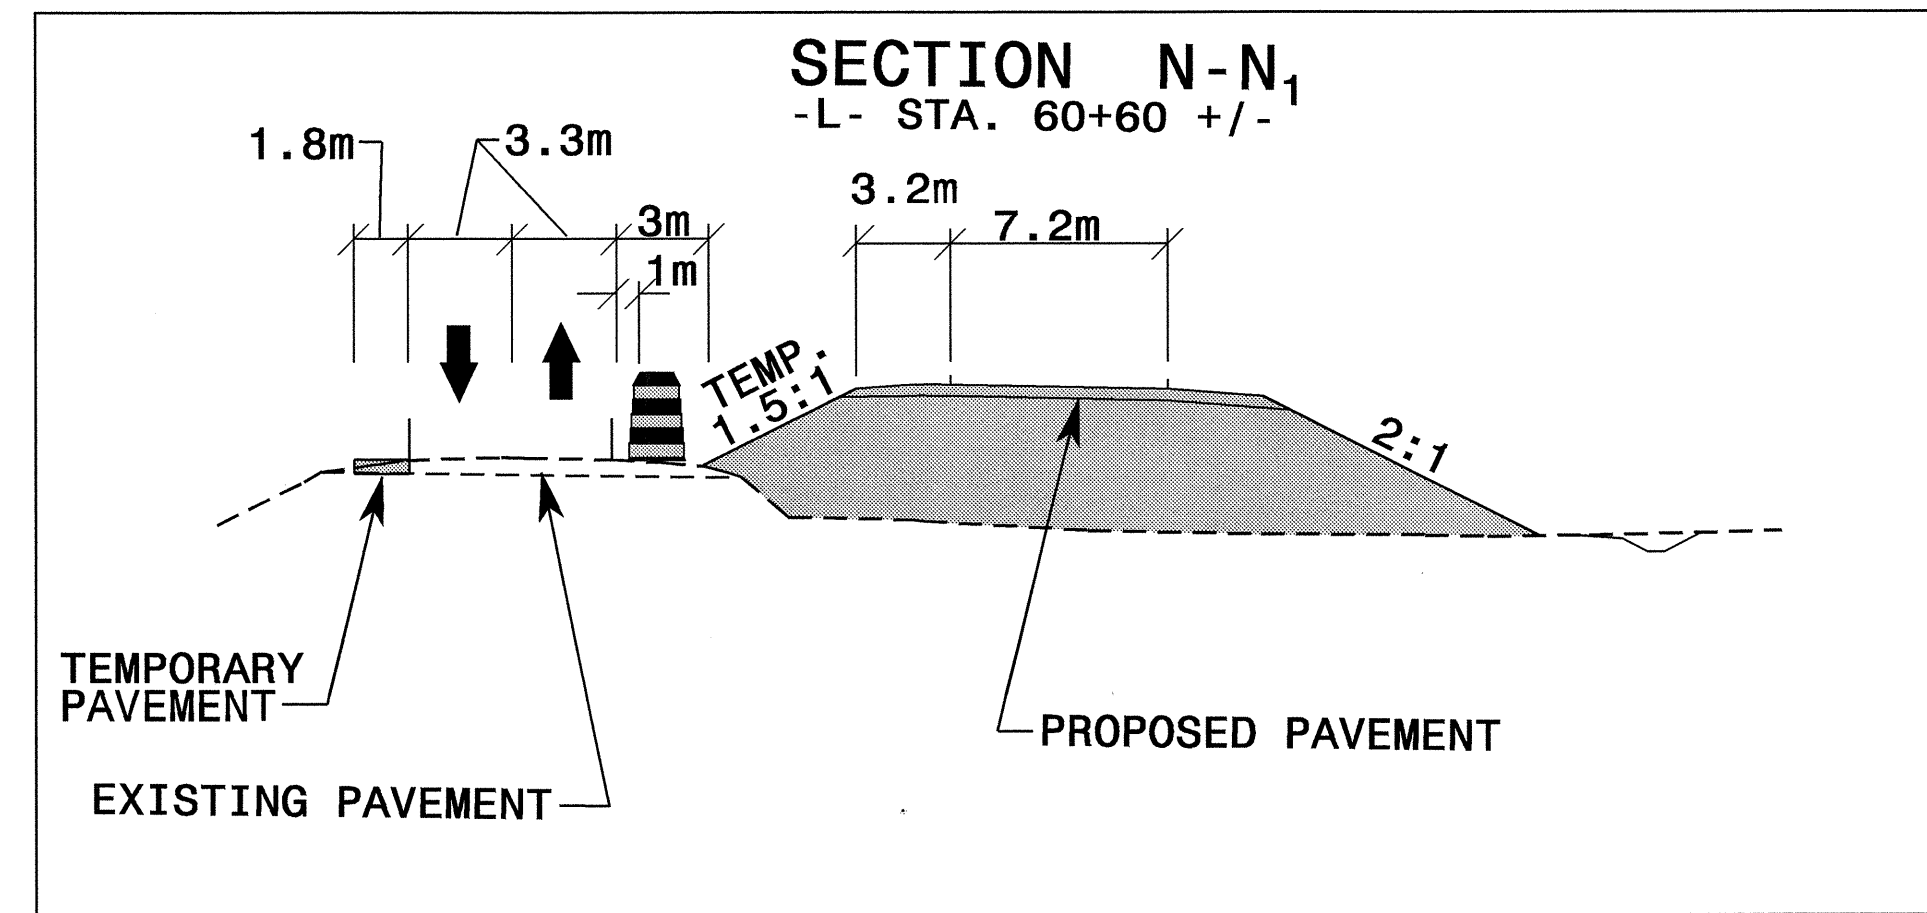

PROJ. REFERENCE NO.	SHEET NO.
R-2568B	TCP-08

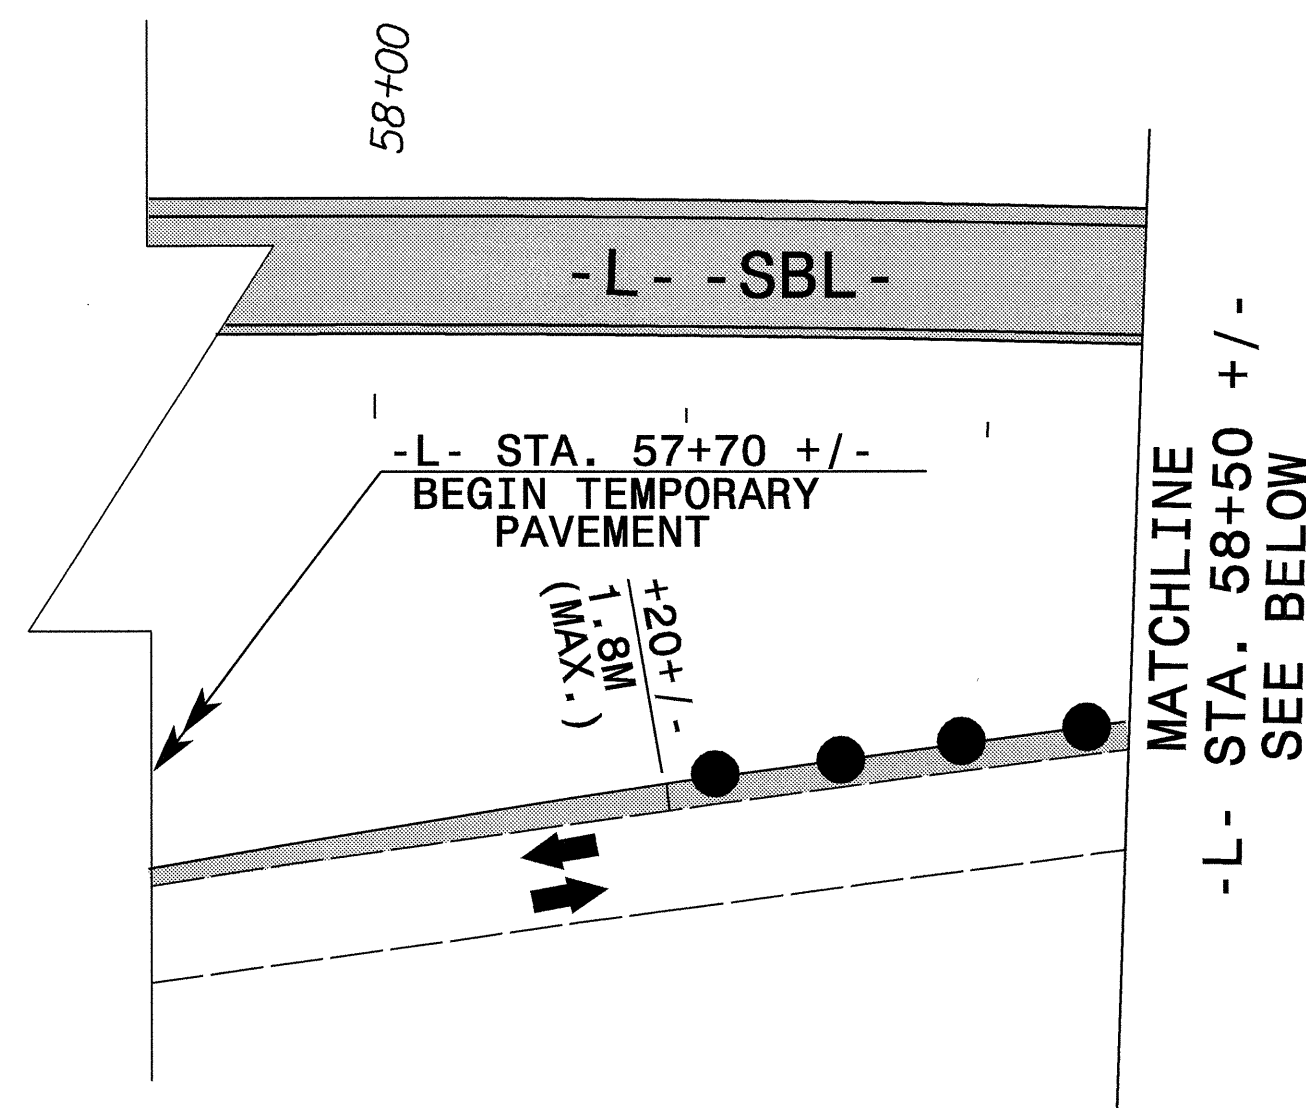

APPROVED: *[Signature]* DATE: 2/1/04

SEAL

PHASE I

SCALE:	NONE		<table border="1"> <tr><th colspan="2">REVISIONS</th></tr> <tr><td> </td><td> </td></tr> <tr><td> </td><td> </td></tr> <tr><td> </td><td> </td></tr> </table>	REVISIONS							
REVISIONS											
DATE:	12/02										
DWG. BY:	SJS										
DESIGN BY:	SJS										
REVIEWED BY:	CLM	CADD FILE									

01-SEP-2004 11:36
 M:\TCP\PHASE I TCP08.dwg
 SJS/kes AT TFC095513