




07/26/20

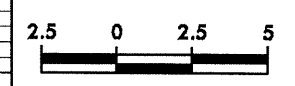


PROJECT REFERENCE NO.	SHEET NO.
R-2568B	X-102

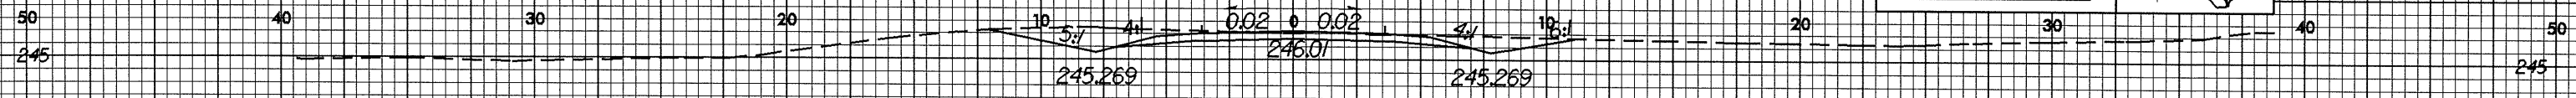


11+20.000

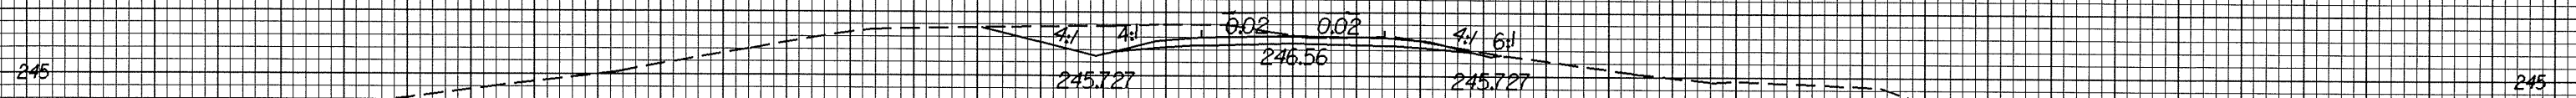


11+00.000

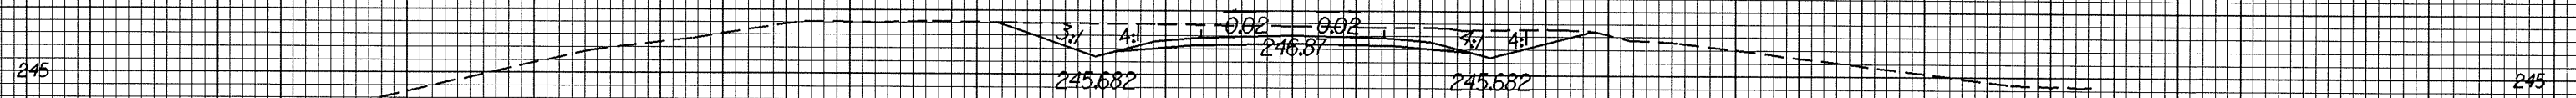


10+80.000

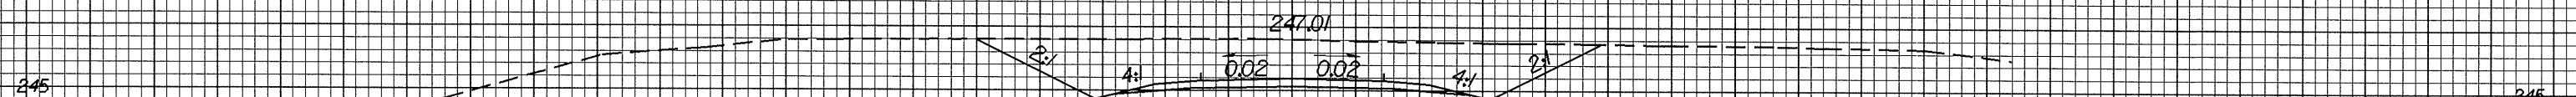

10+60.000

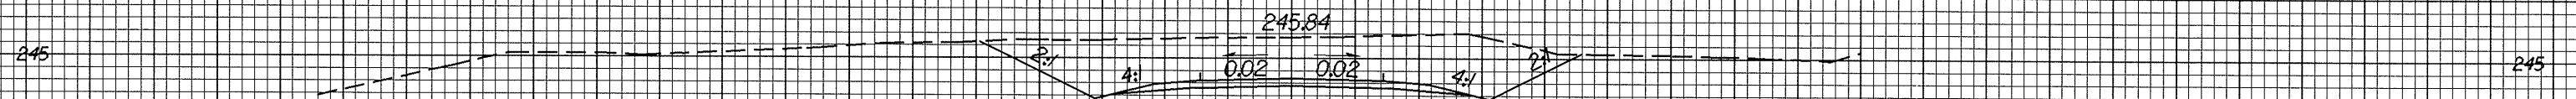

10+40.000

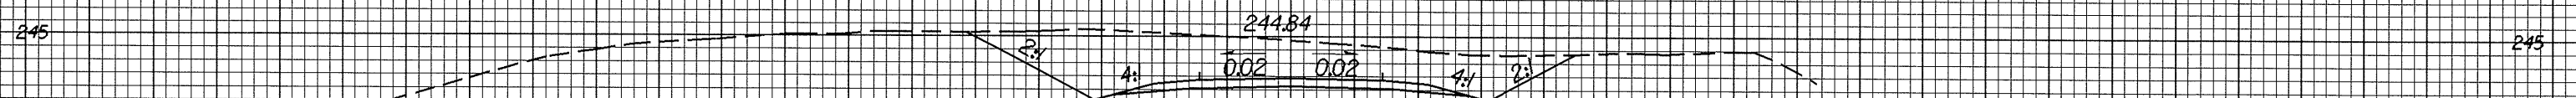

10+20.000

-Y11A-

0

07-11A-2004 07/28  
P:\Projects\10-2568B\10-2568B.dwg

50 40 30 20 10 0 10 20 30 40 50