



10/26/98

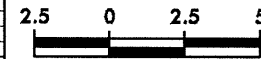

PROJECT REFERENCE NO.	SHEET NO.
R-2568B	X-83

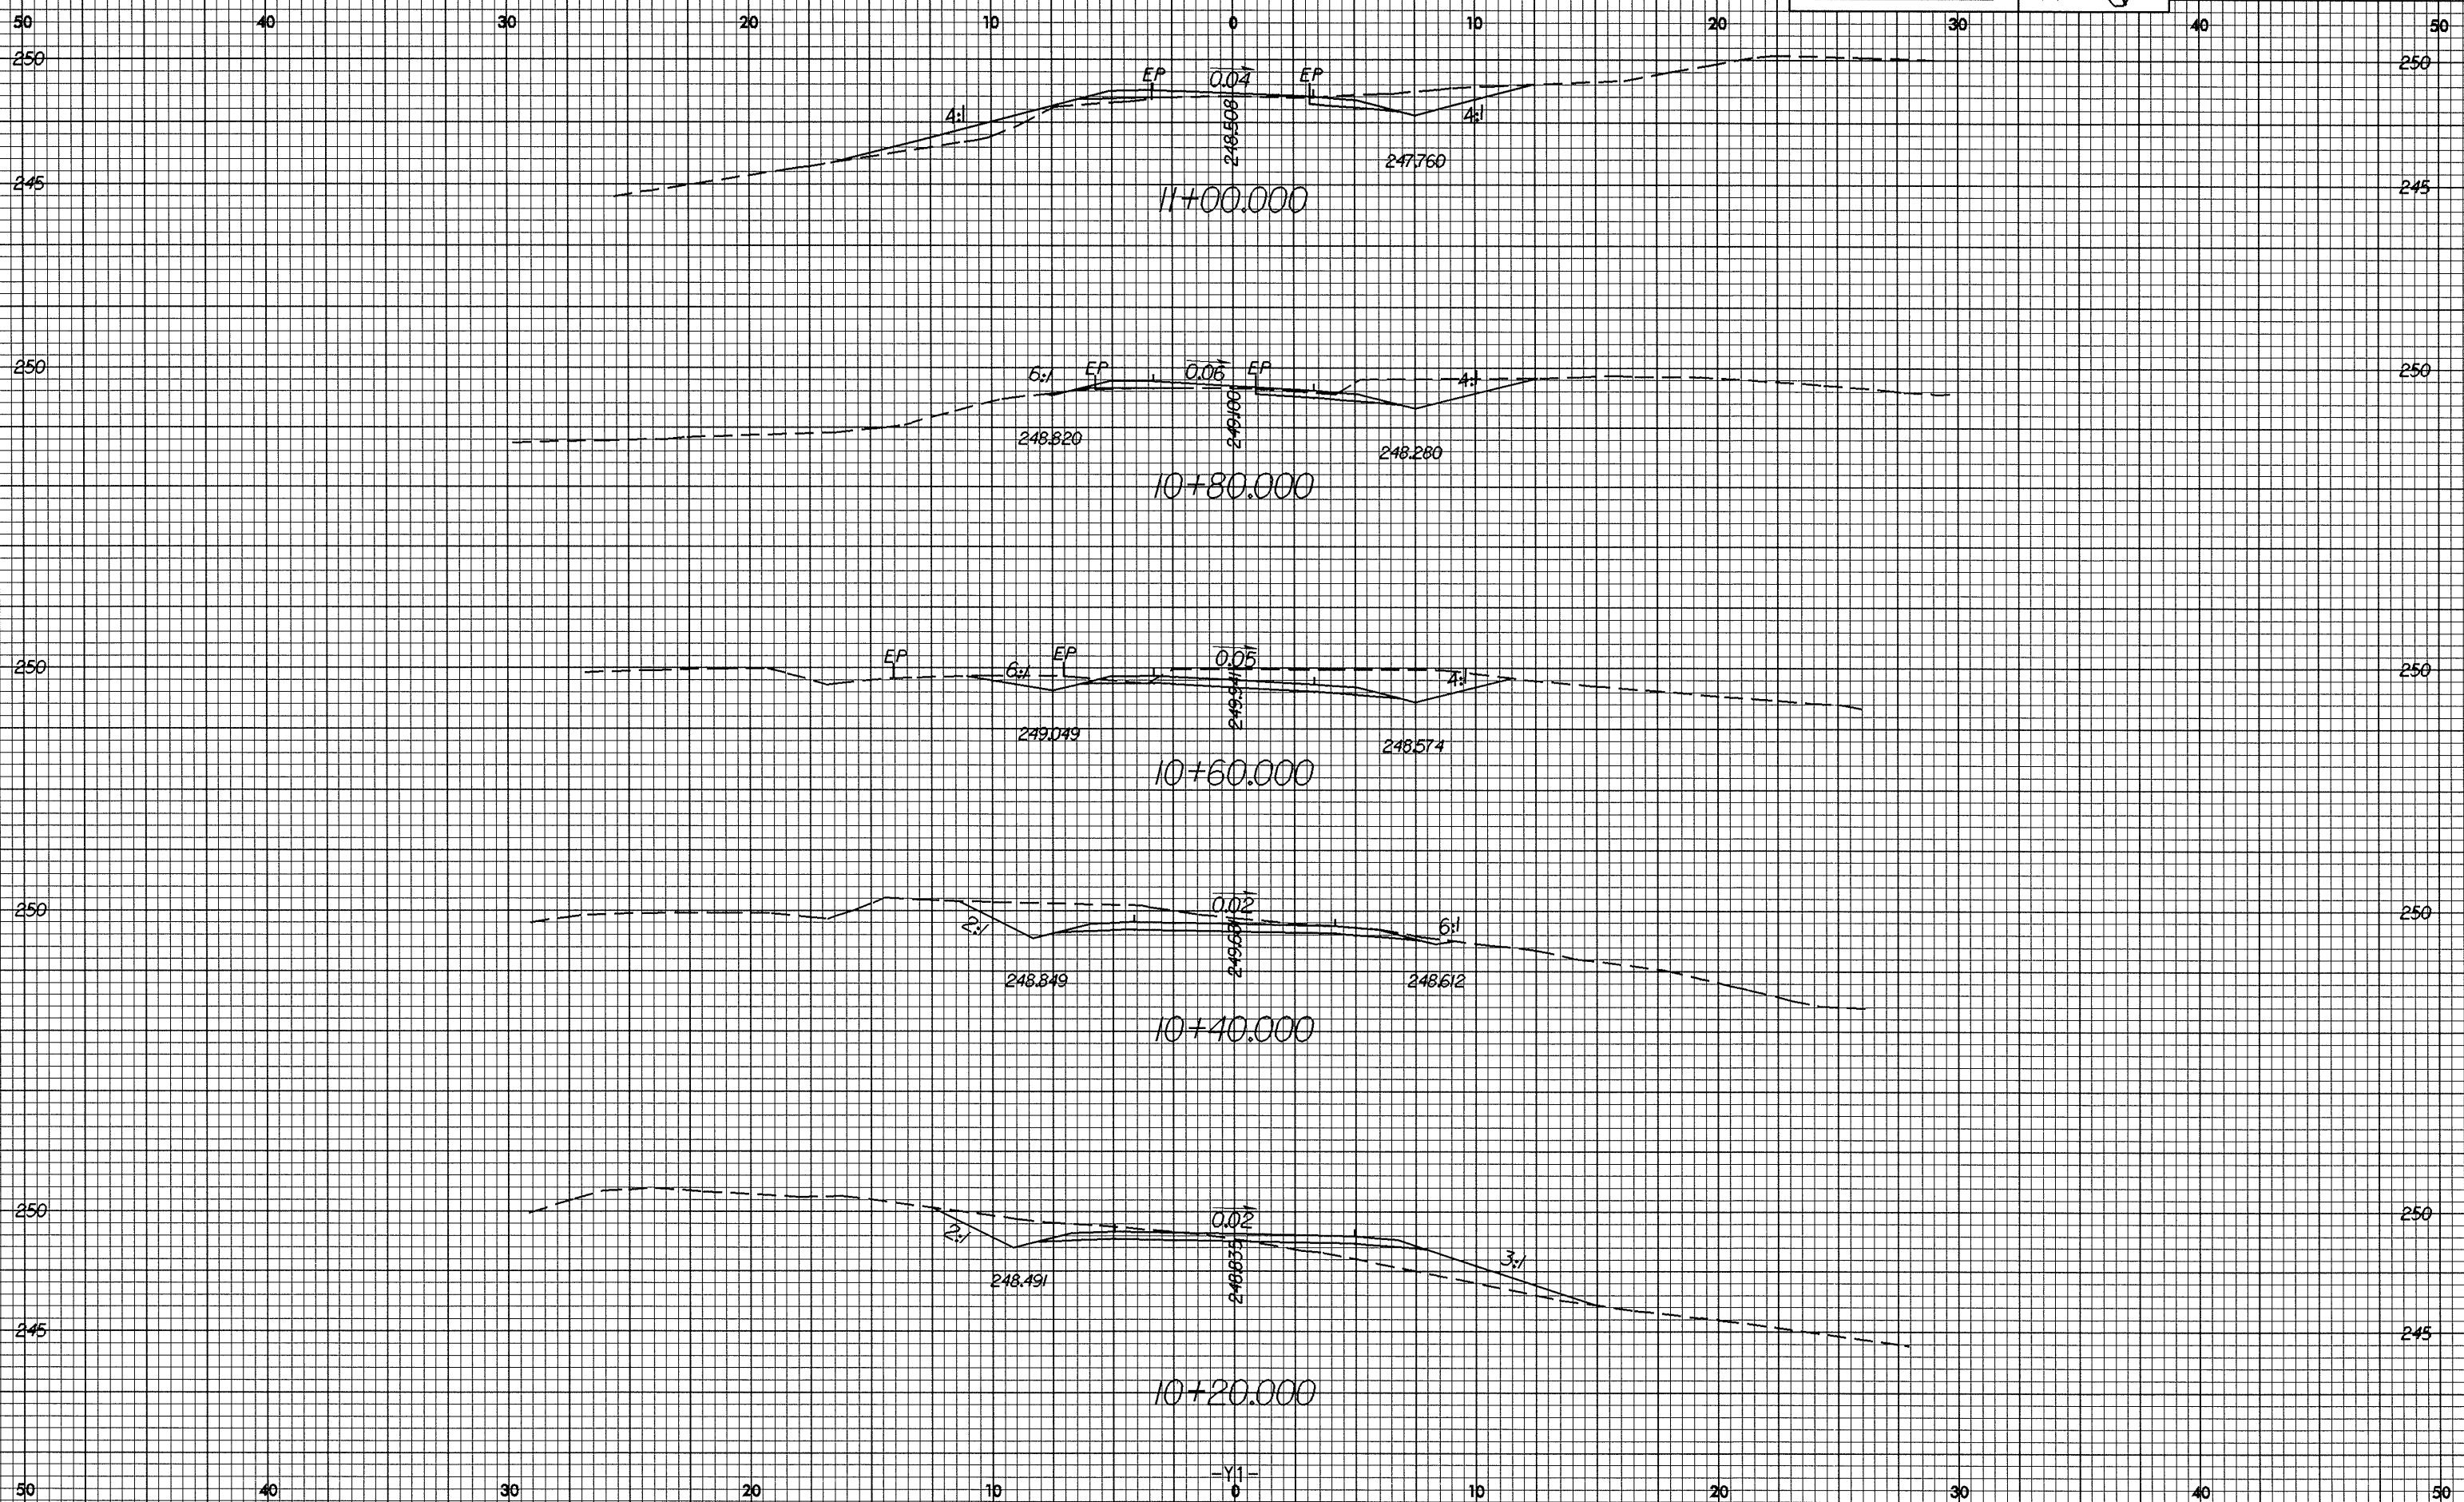

06-AUG-2004 15:18
P:\Rochester\105\10531.dwg