



10/26/88

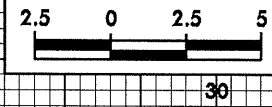


PROJECT REFERENCE NO. R-25688	SHEET NO. X-73
----------------------------------	-------------------

50 40 30 20 10 0 10 20 30 40 50

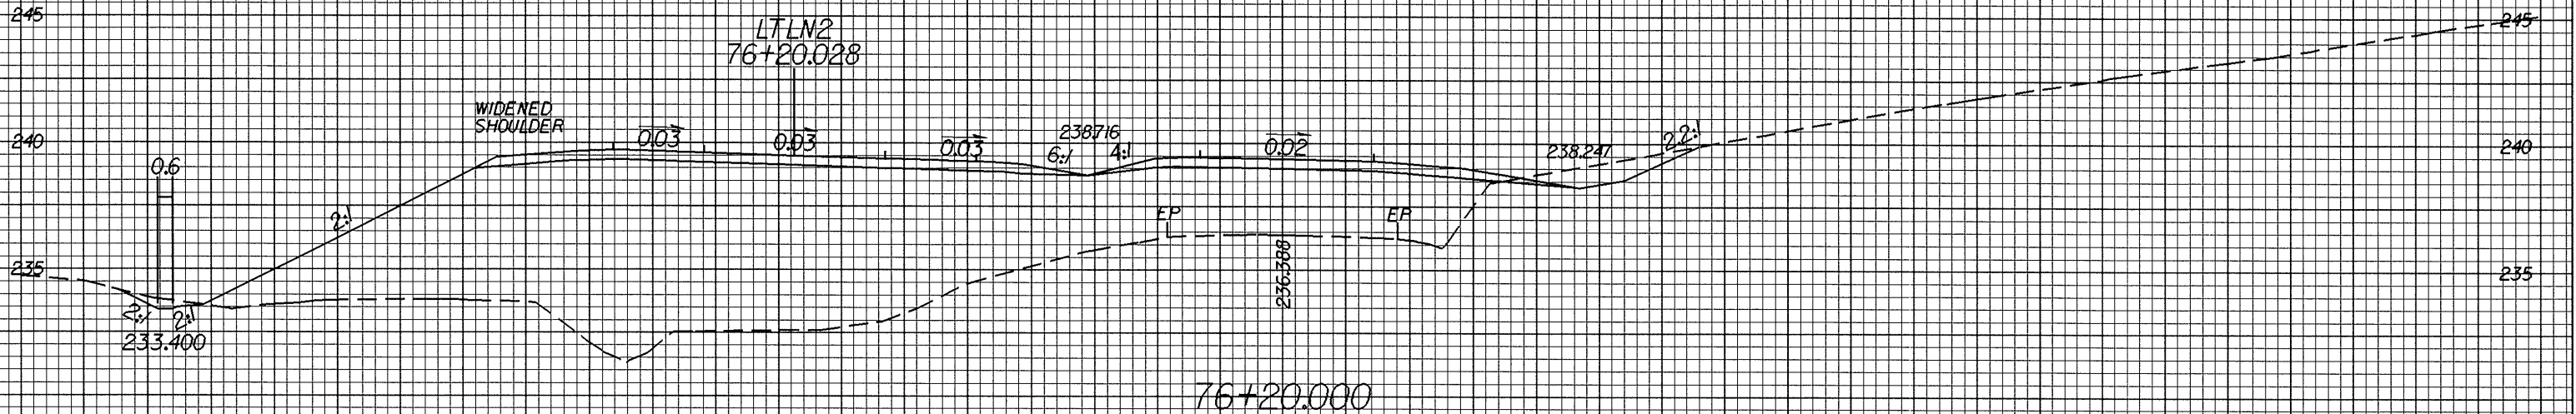

76+20.000

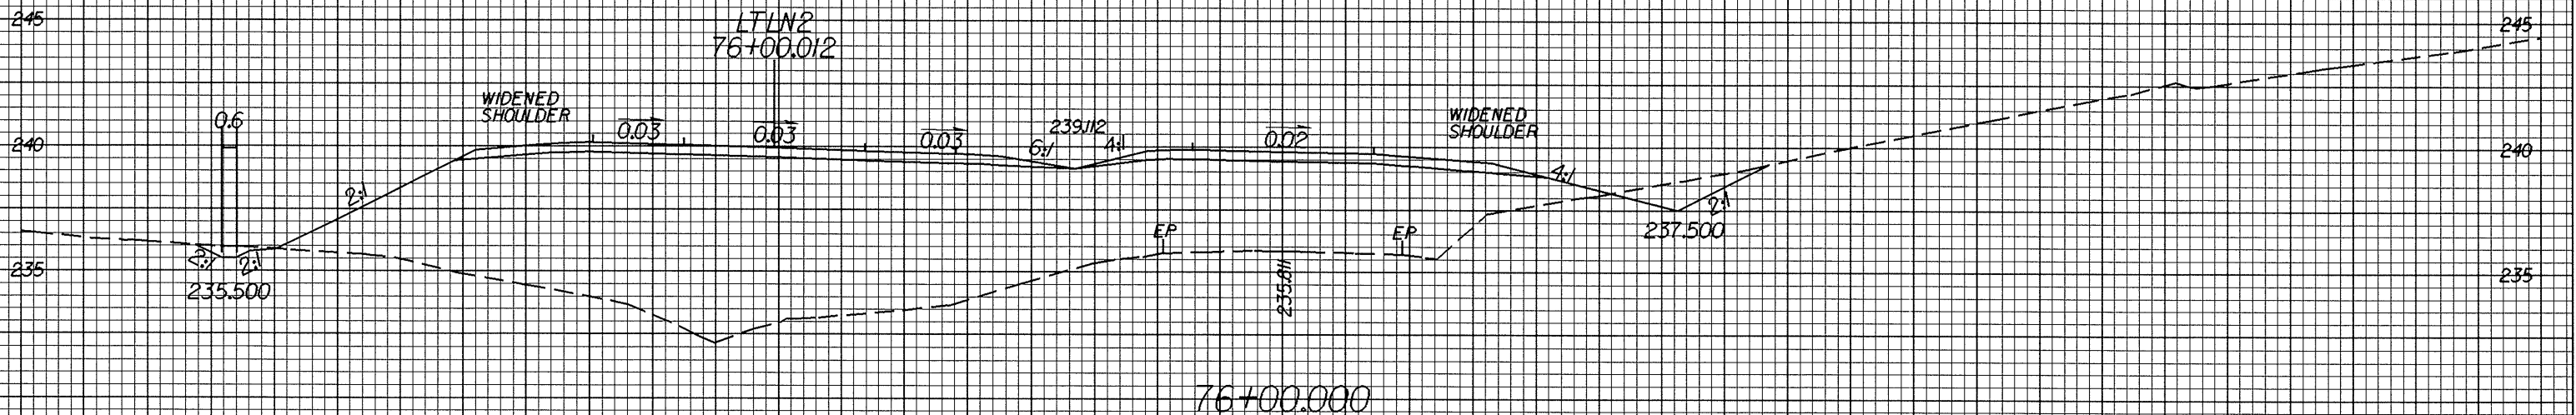

76+00.000

-RTLN2-

50 40 30 20 10 0 10 20 30 40 50

85-AUG-2884 1455  
W.Rochester