

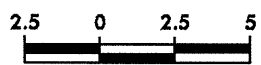
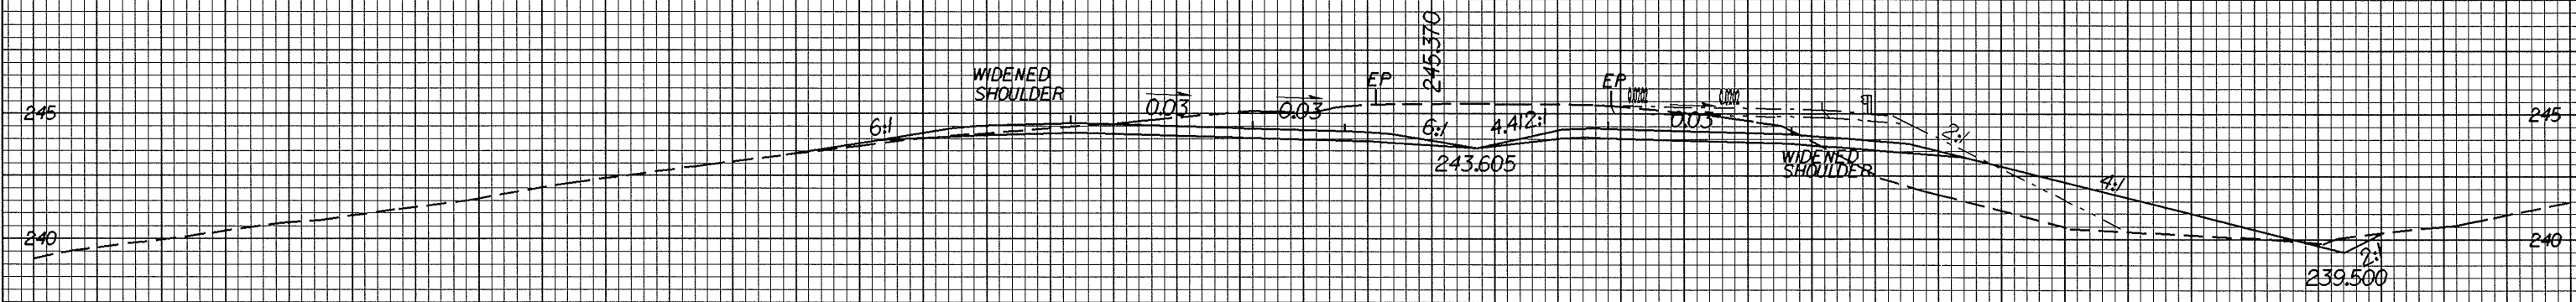
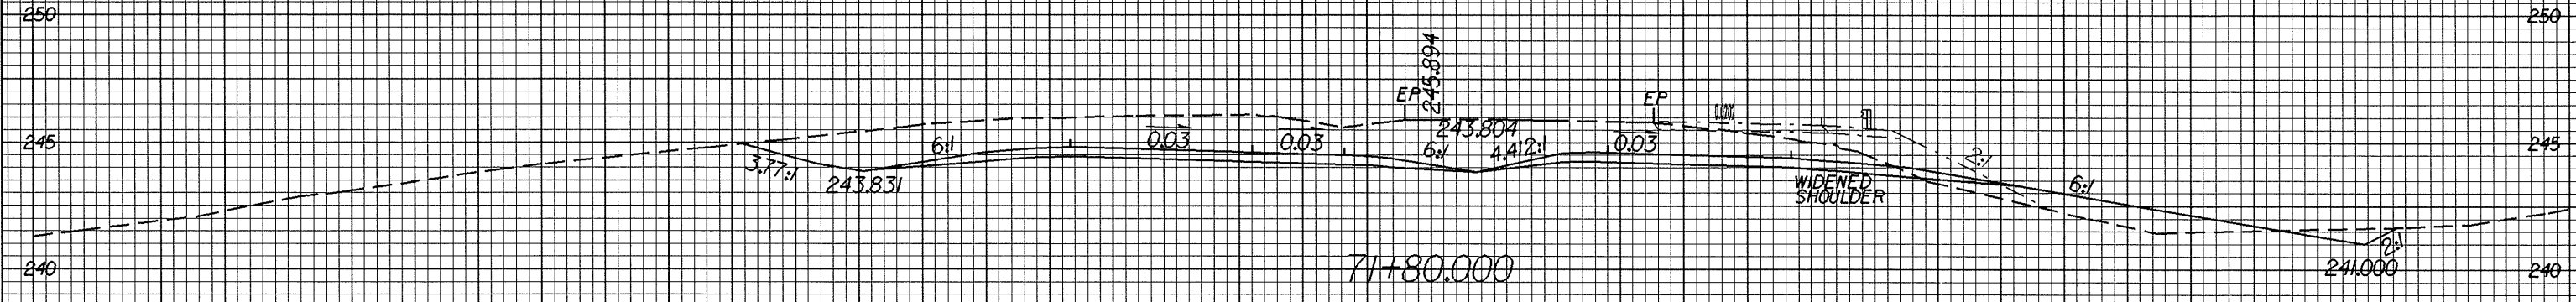


07/26/20

50 40 30 20 10 0 10 20 30 40

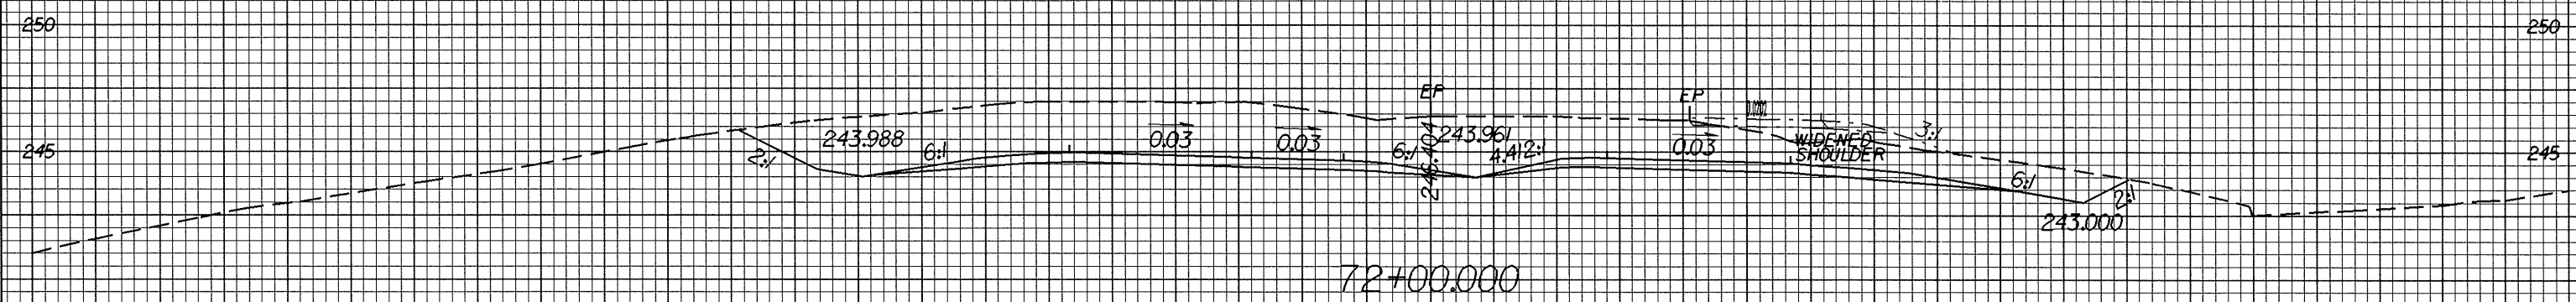

PROJECT REFERENCE NO.	SHEET NO.
R-2568B	X-67

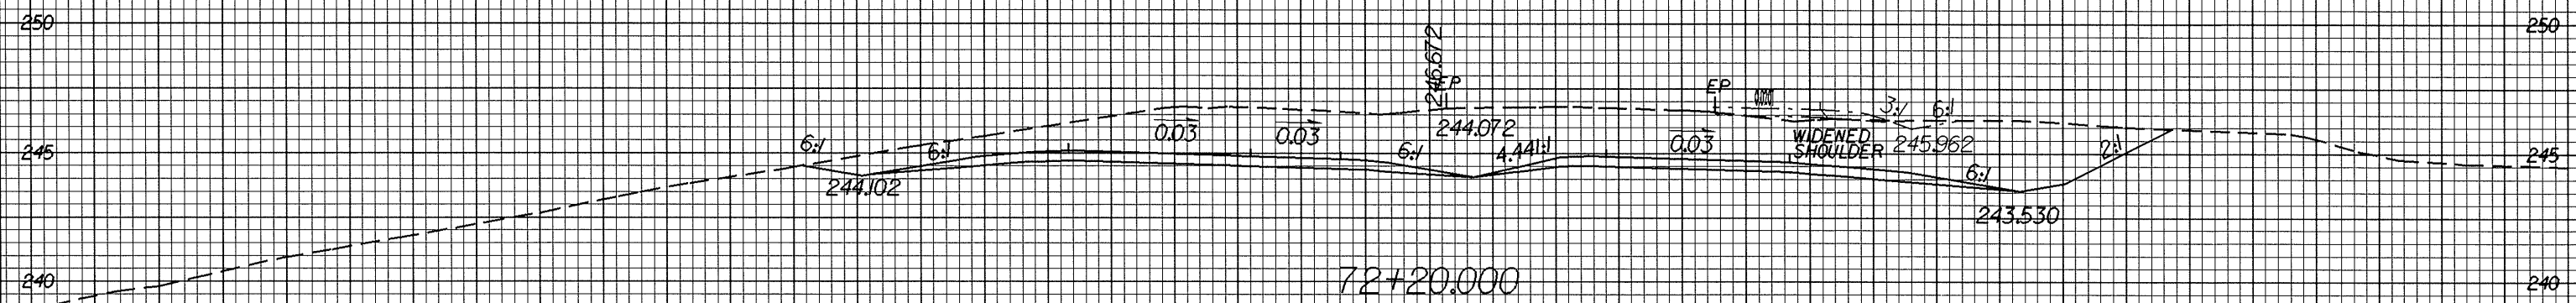

50 40 30 20 10 0 10 20 30 40

05-AUG-2008 1:52 PM  
P:\Projects\2110212831.dwg