

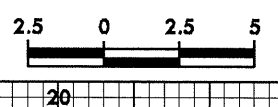
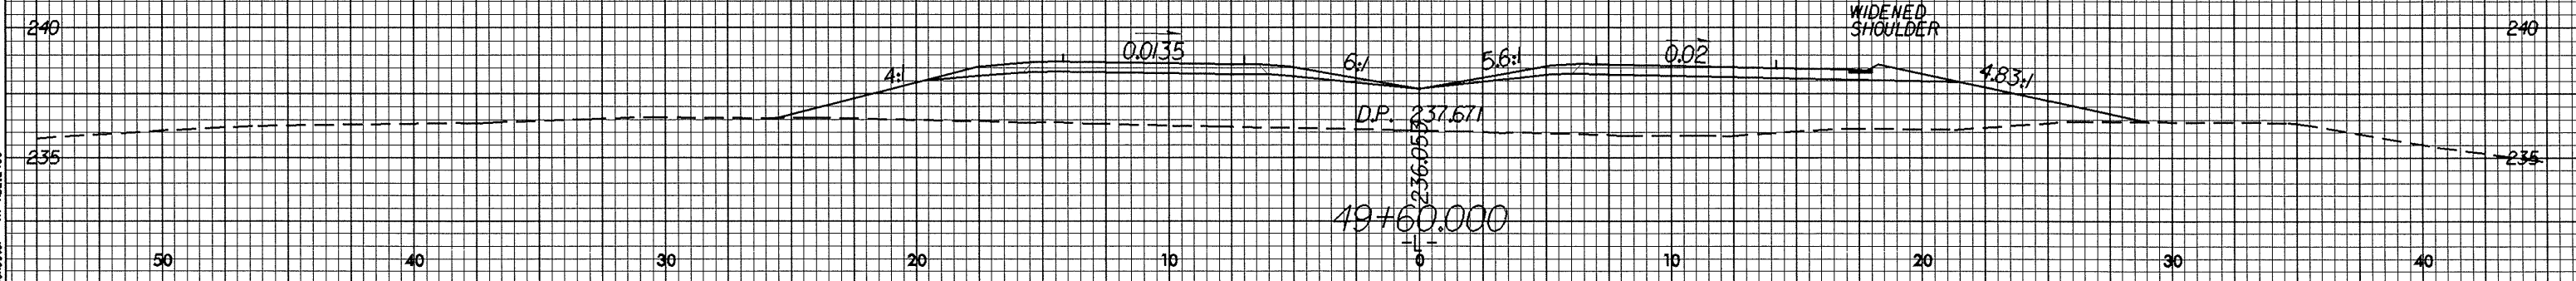
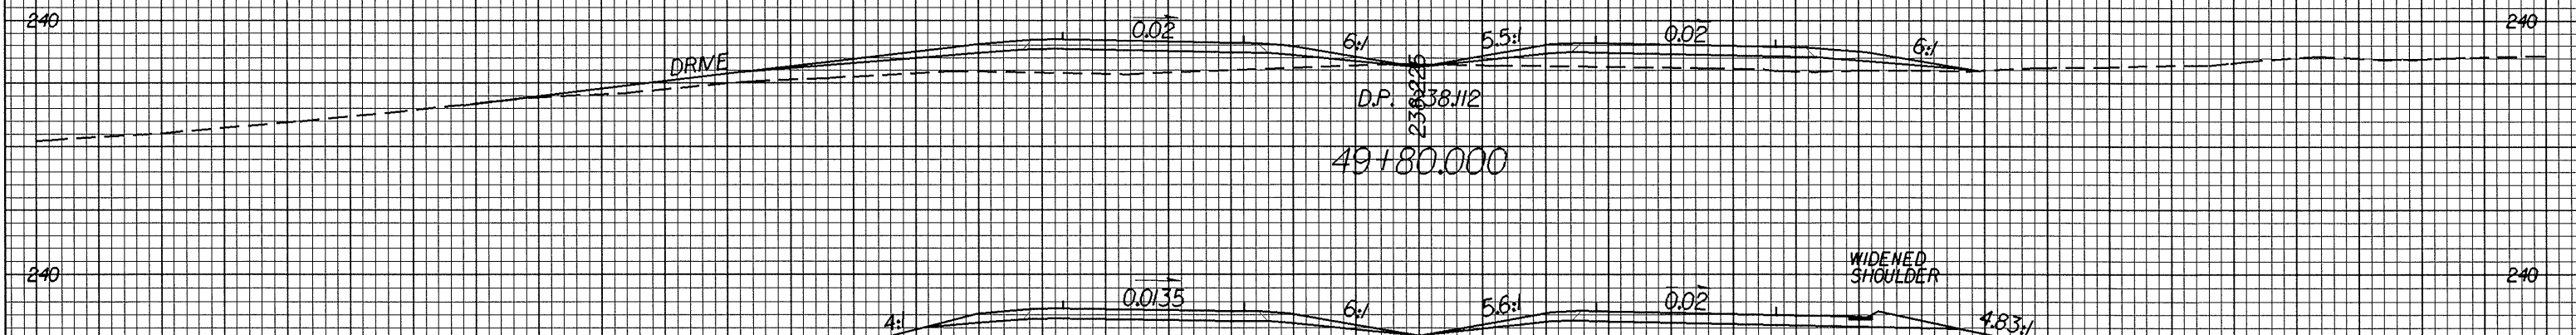


10/26/08

50 40 30 20 10 0 10 20 30 40

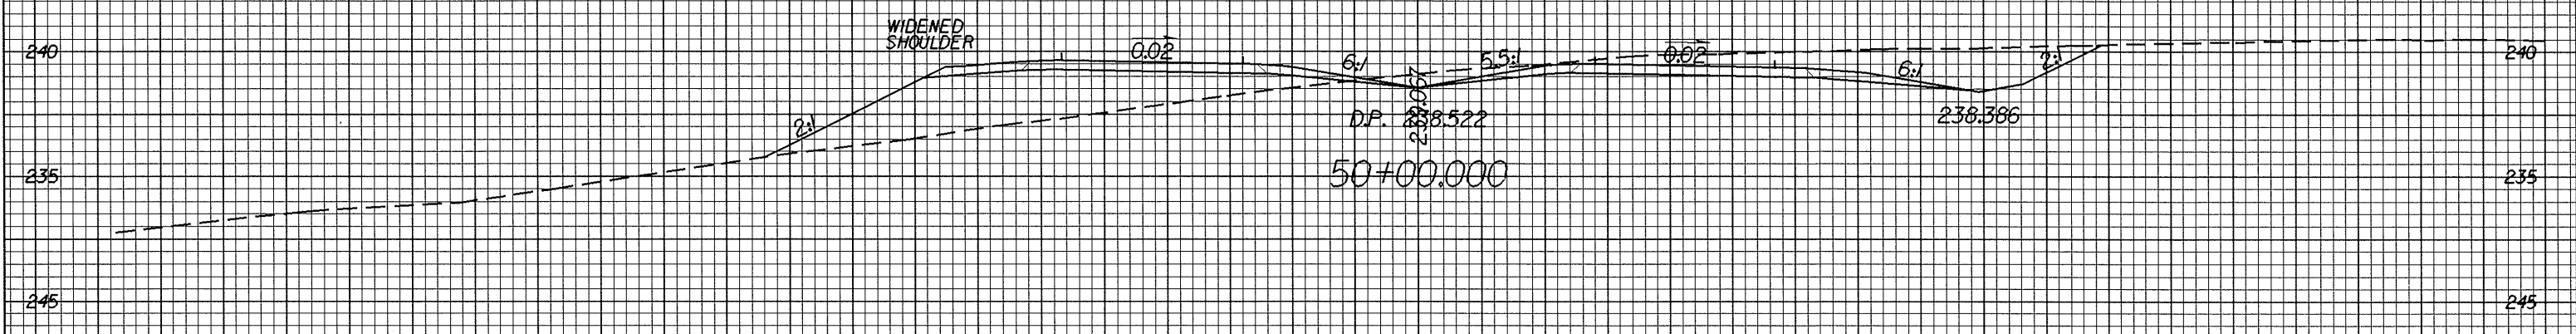

PROJECT REFERENCE NO. R-2568B	SHEET NO. X-38
----------------------------------	-------------------

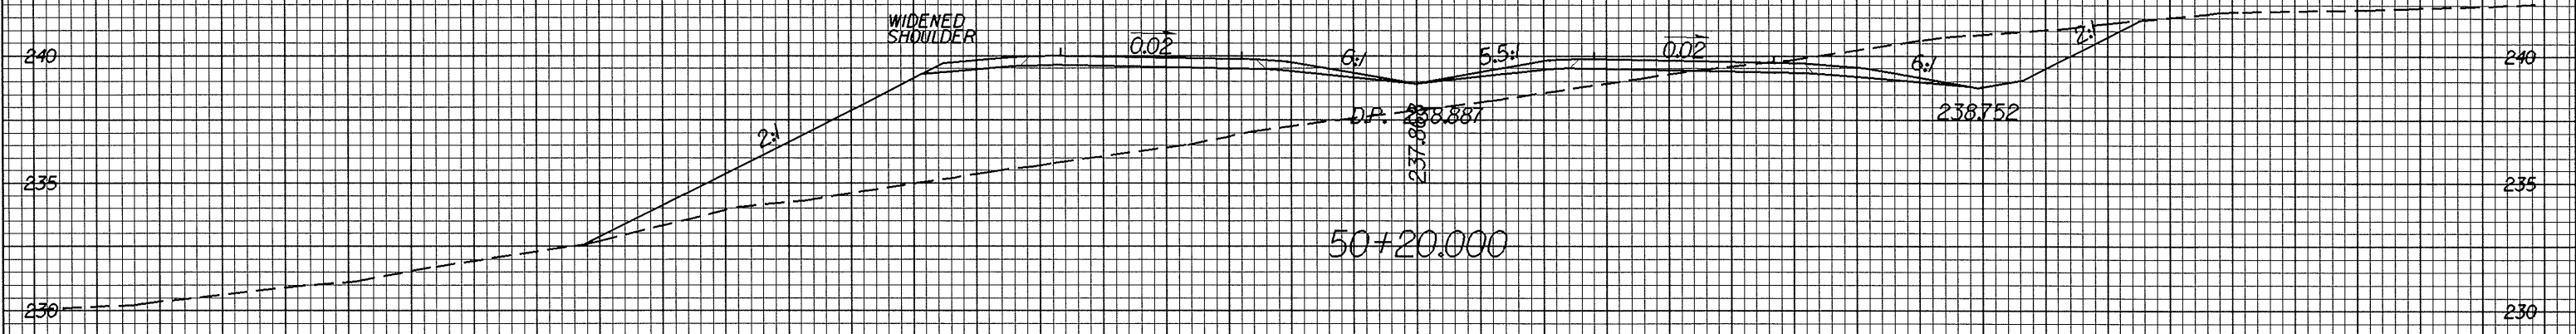

50 40 30 20 10 0 10 20 30 40

65-AUG-2008 15:45  
M:\Rochester