

07/26/2006

50

40


30

20

10

0

10

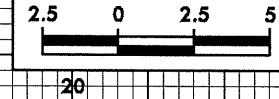

PROJECT REFERENCE NO.  
R-2568B

SHEET NO.  
X-35

50

40

30

20

10




0

10

20

30

40

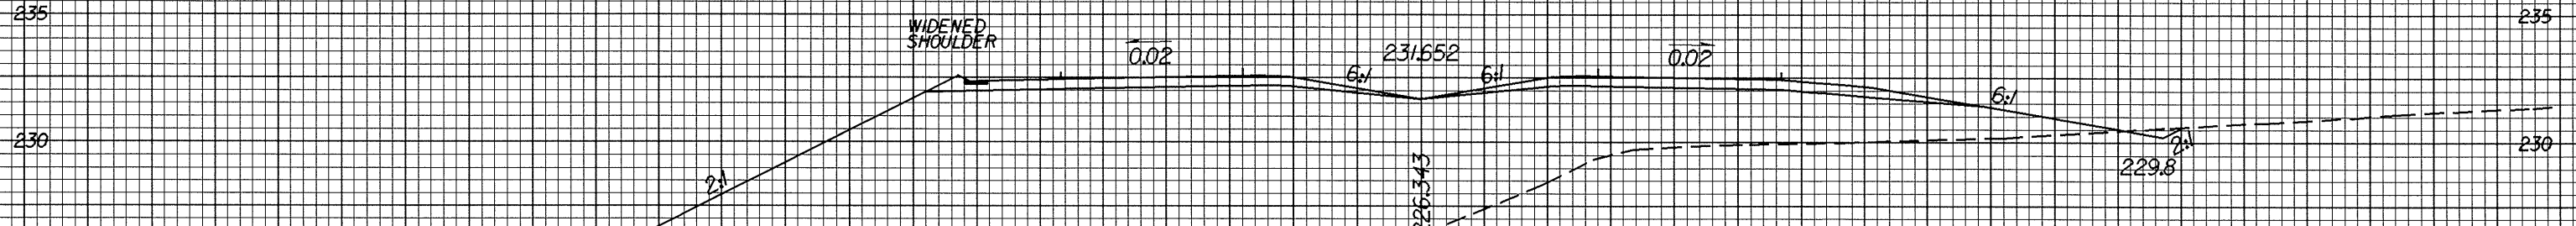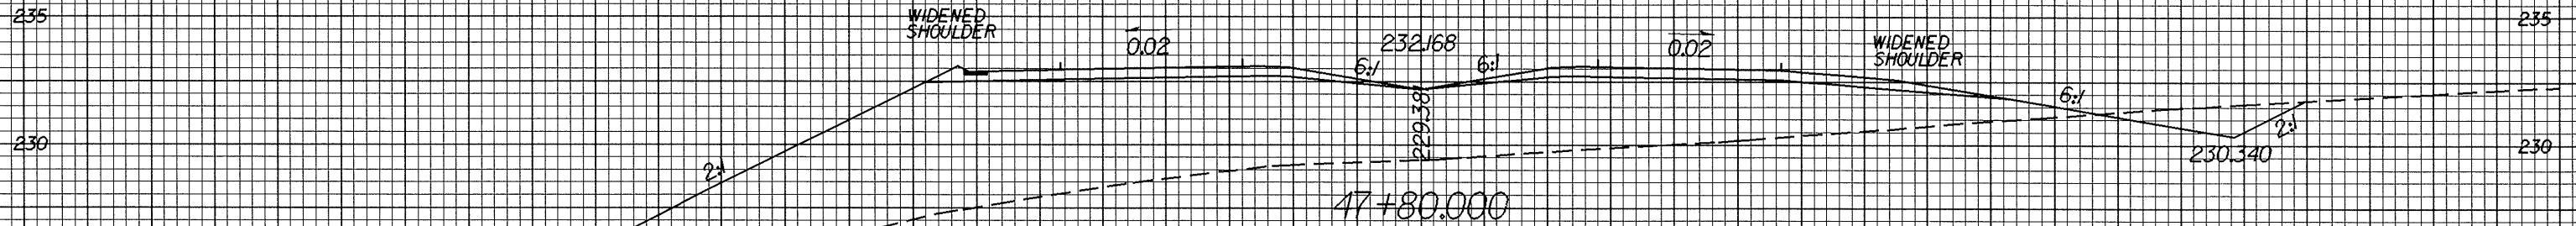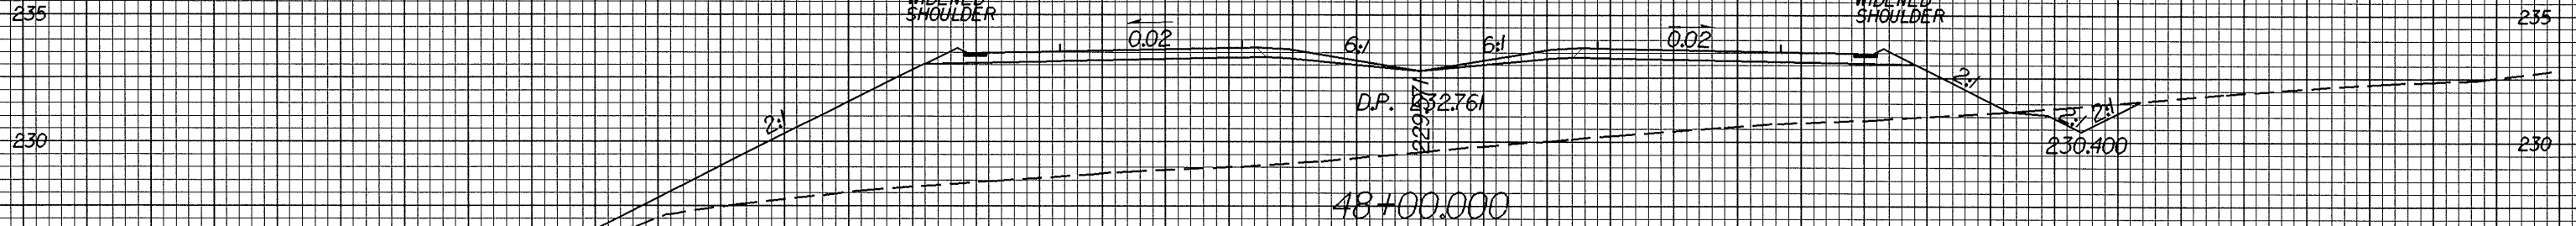

50

40

30

20

10

0

10

20

30

40

05-AUG-2006 14:18 P:\Rochester A\10272633.dwg