



0.26/28

50 40 30 20 10 0 10 20 30 40

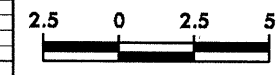

PROJECT REFERENCE NO. R-2568B	SHEET NO. X-18
----------------------------------	-------------------

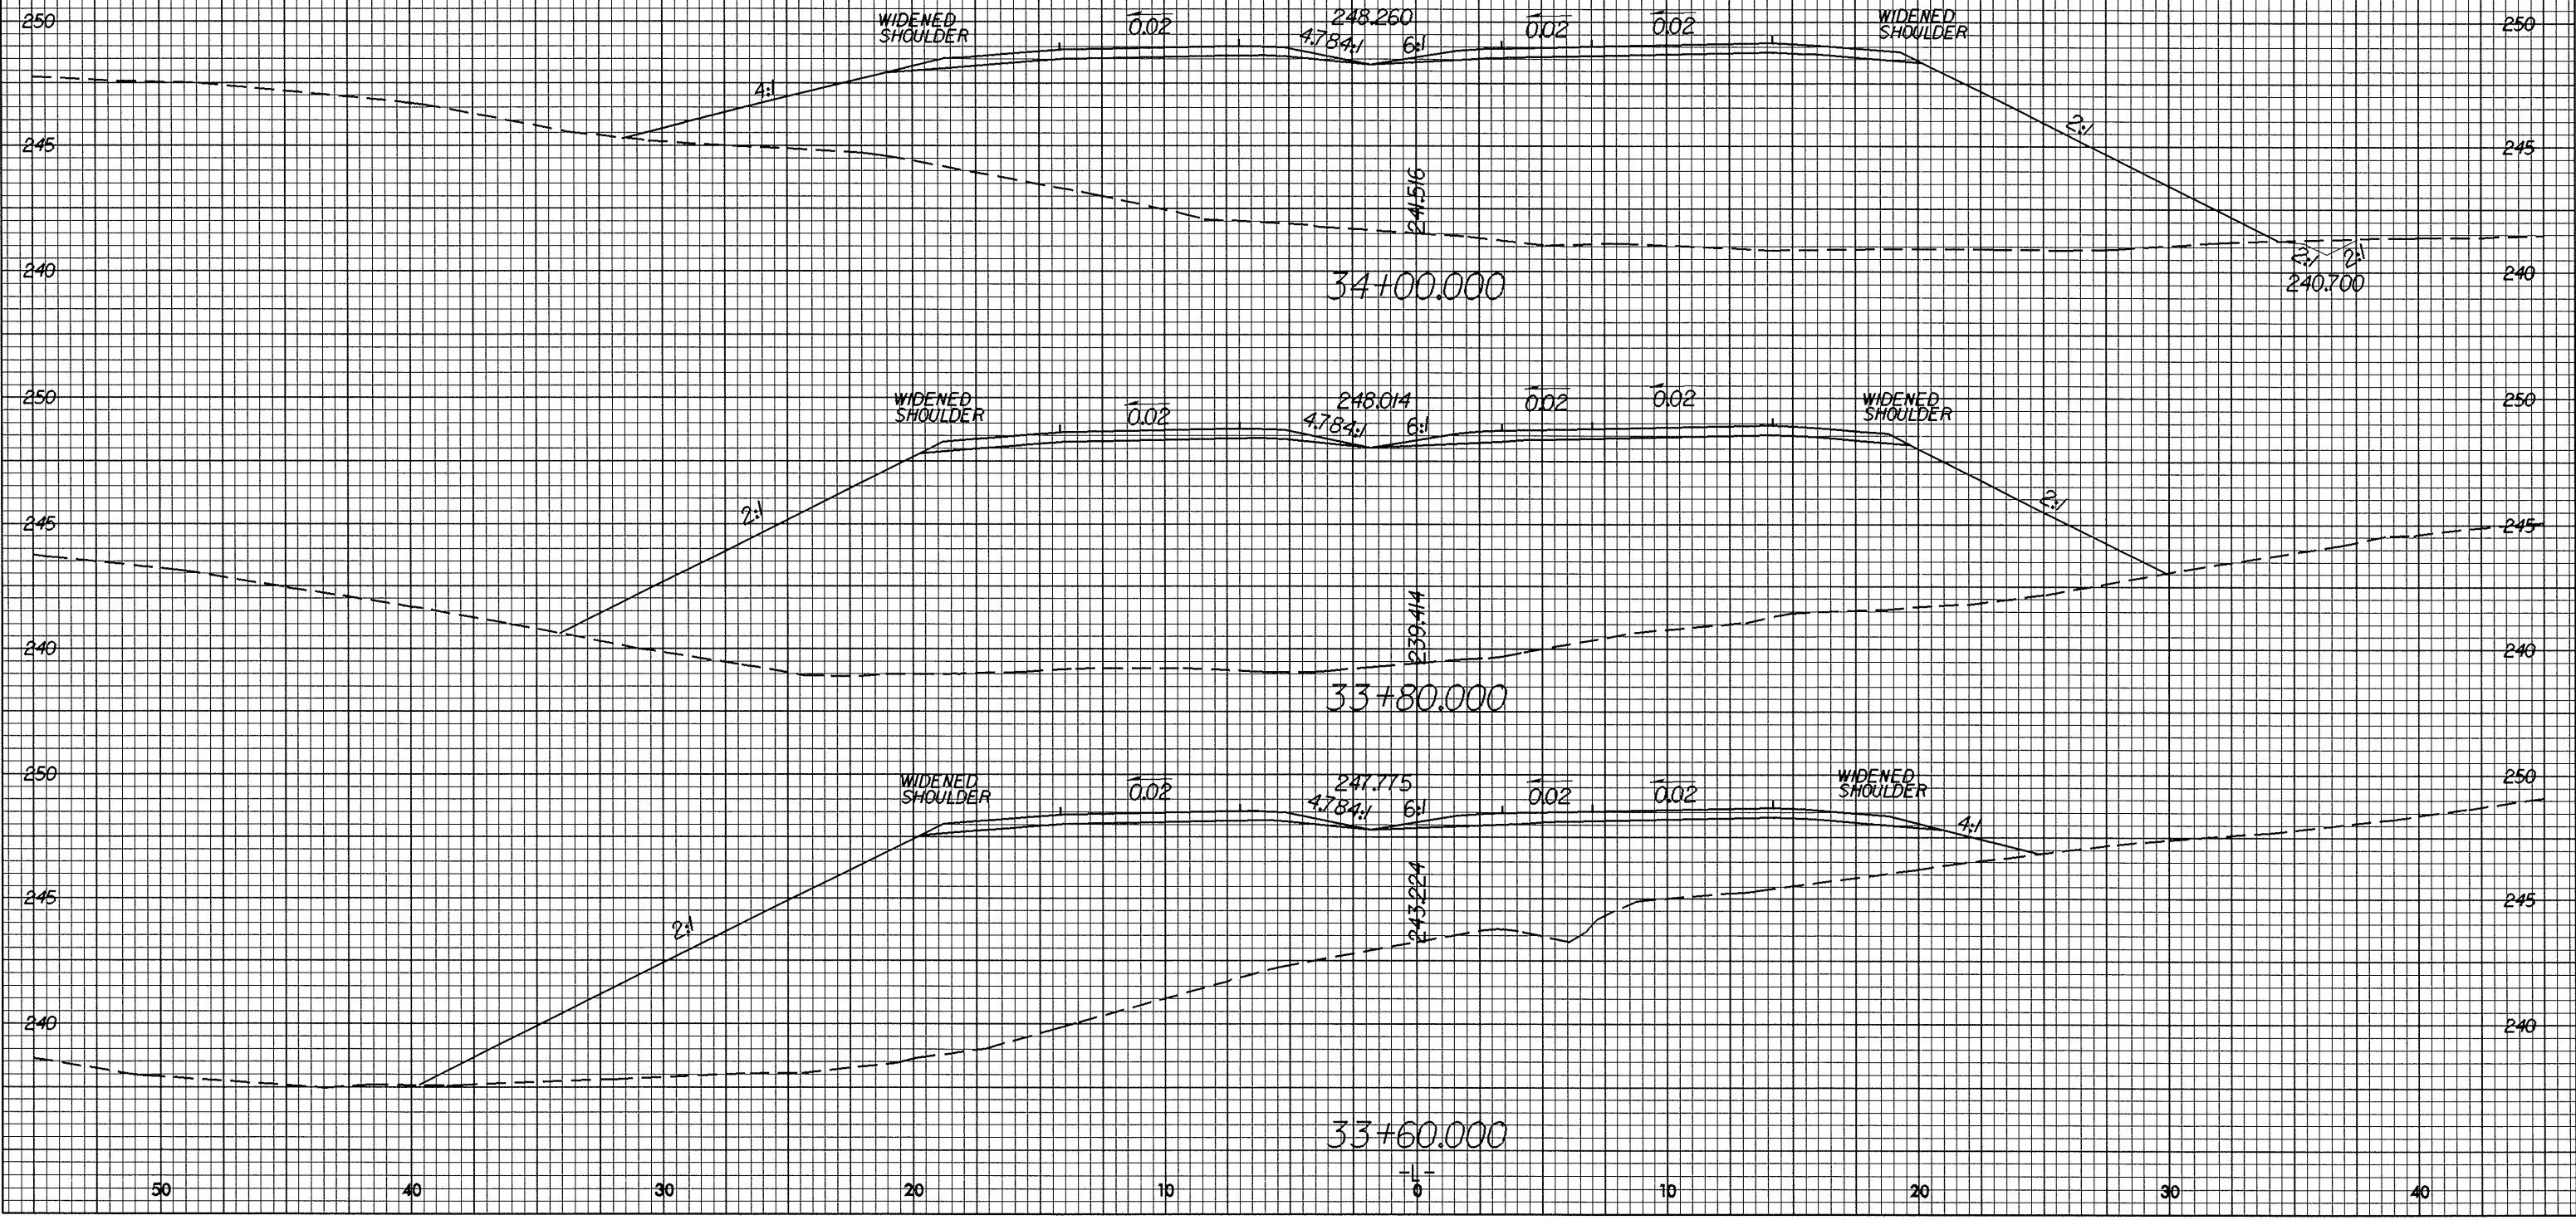

65-AUG-2008 14:18  
P:\Rochester\A\20072681.dwg