

0.26/29

50

40


30

20

10

0

10

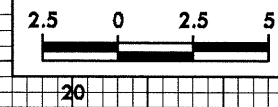

PROJECT REFERENCE NO.
R-2568B

SHEET NO.
X-11

50

40

30

20

10




0

10

20

30

40

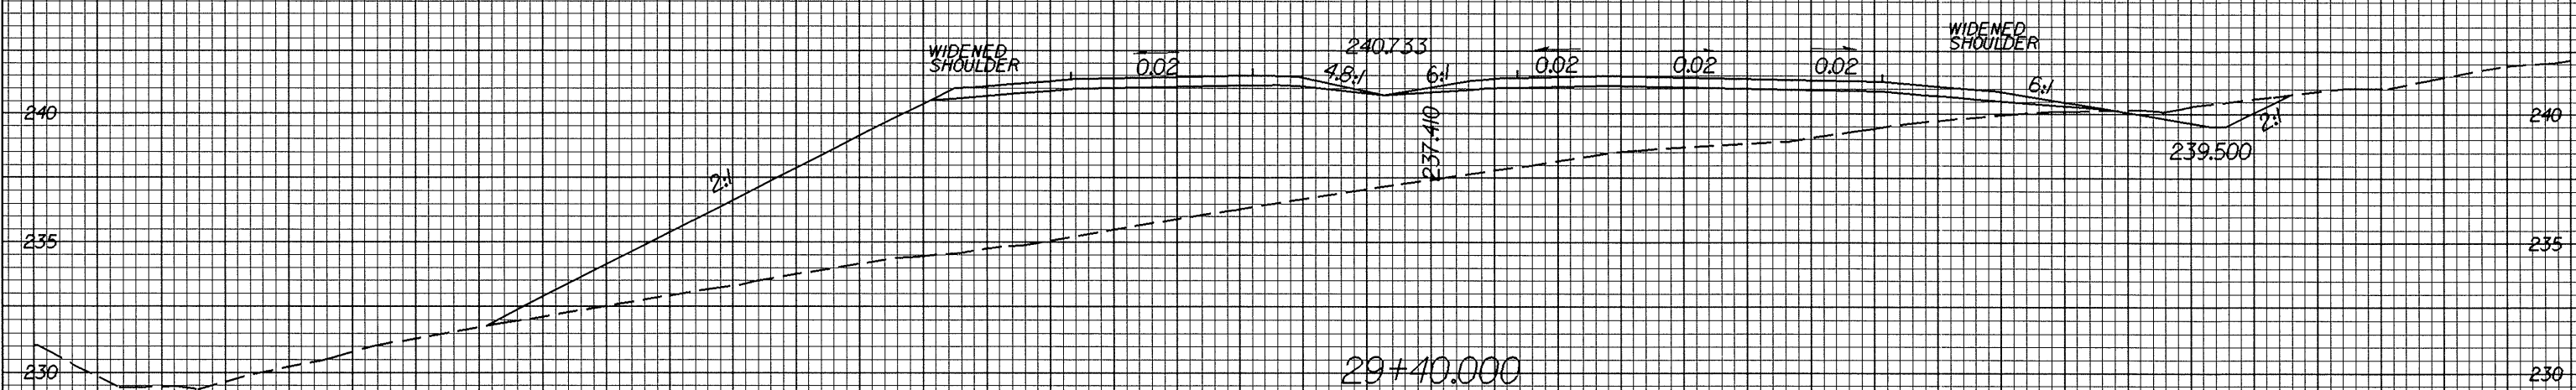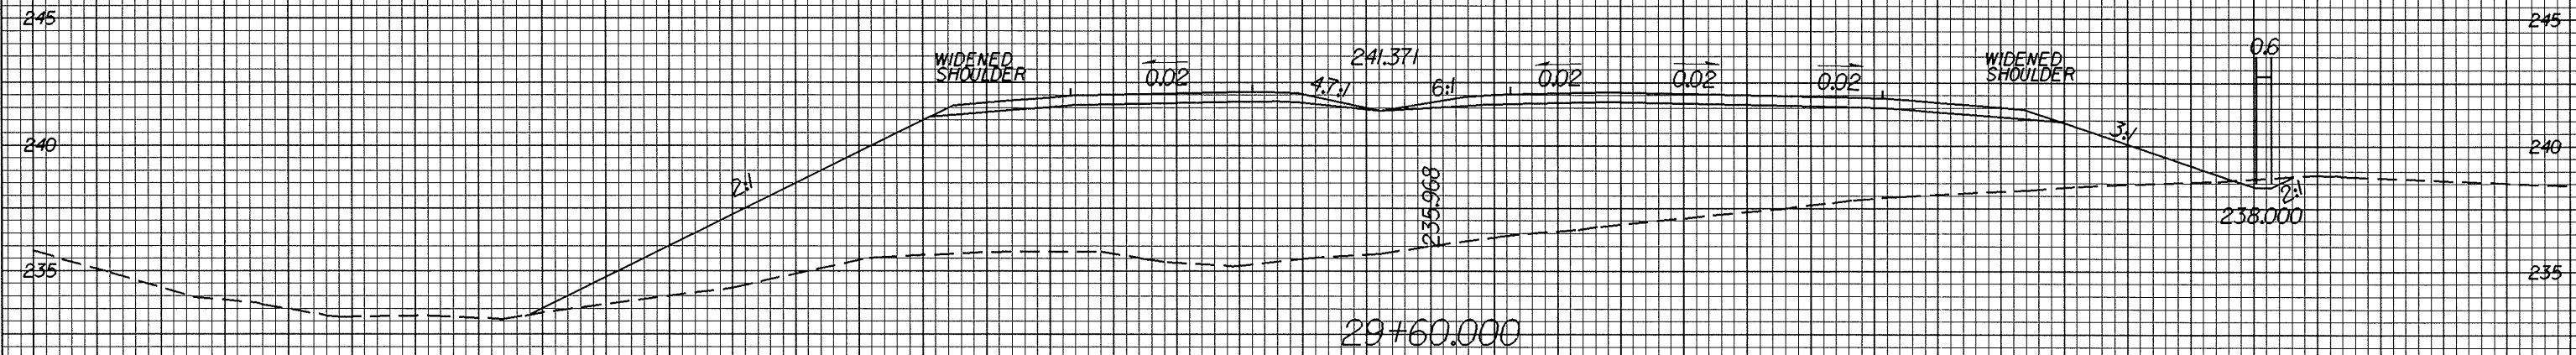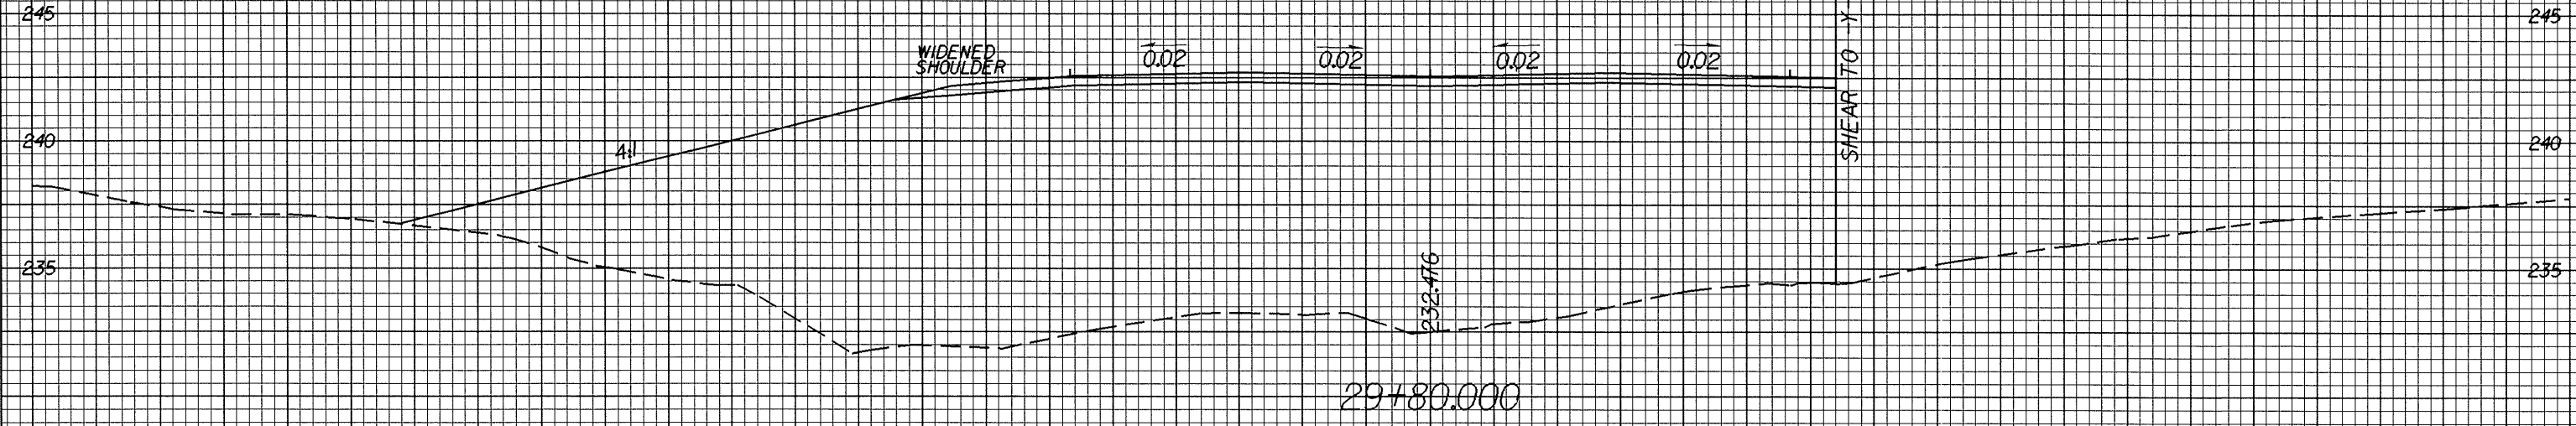

05-AUG-2006 1:48 PM
P:\R2568B\A1\29+40.000.dwg