

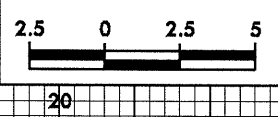
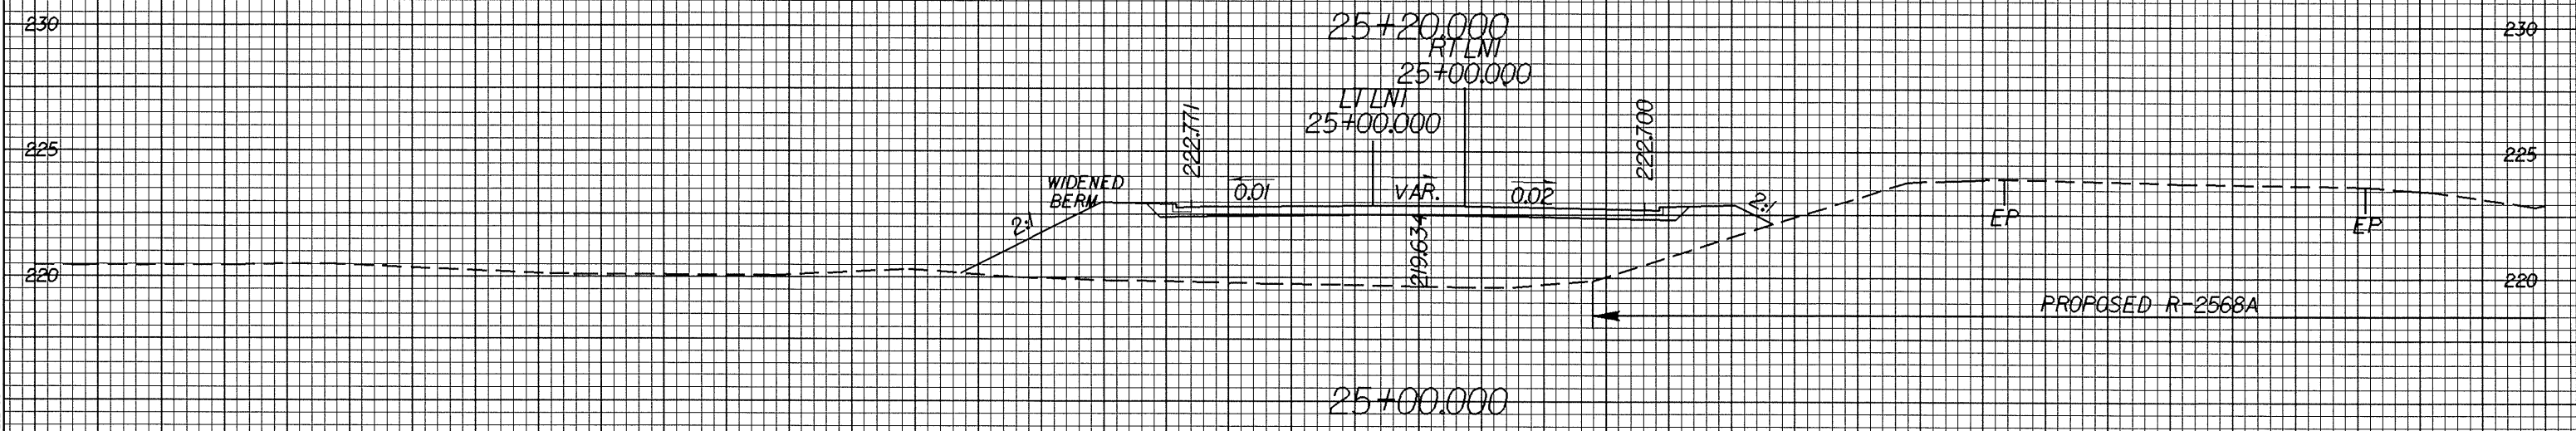


0/26.98

50 40 30 20 10 0 10 20 30 40

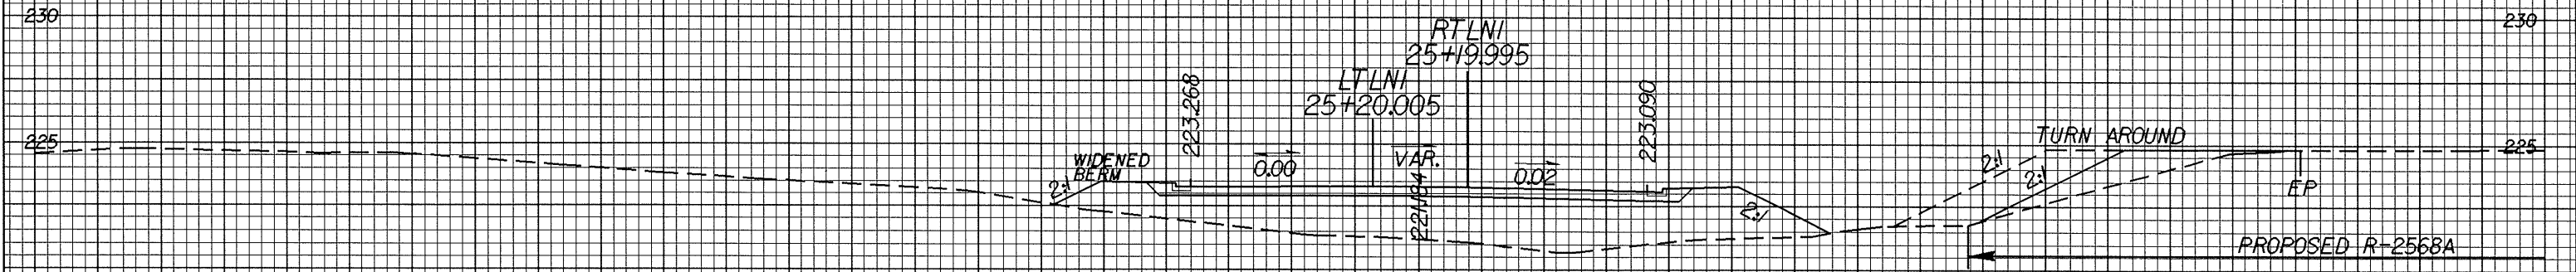

PROJECT REFERENCE NO. R-2568B	SHEET NO. X-4
----------------------------------	------------------

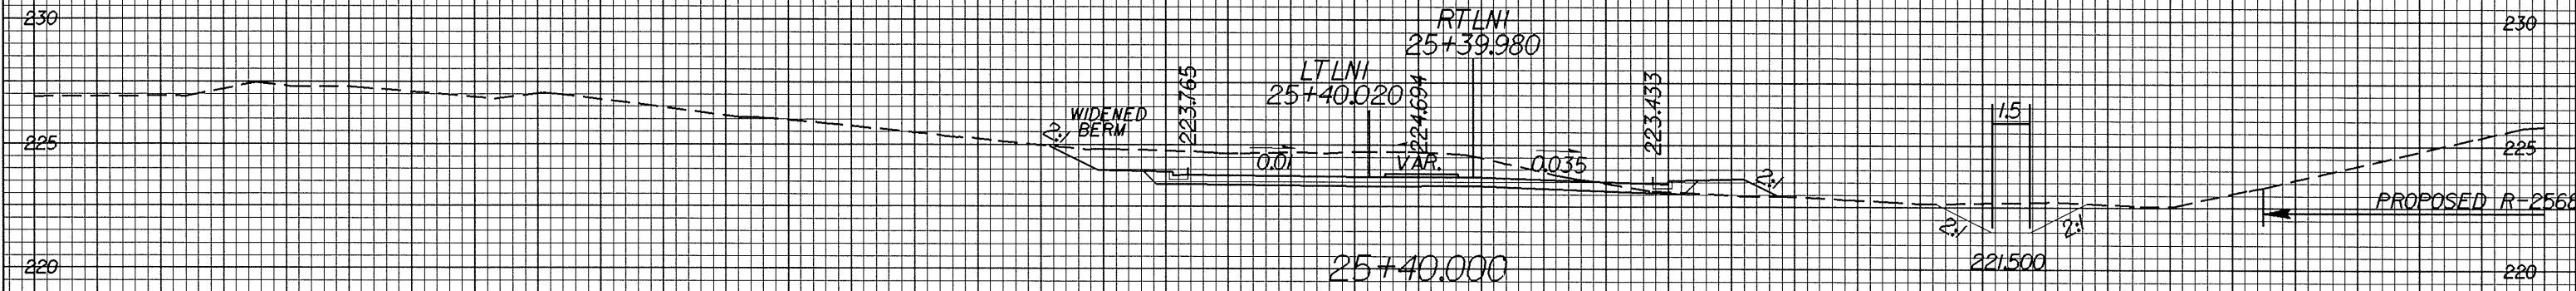

50 40 30 20 10 0 10 20 30 40

05-AUG-2006 11:04 AM  
P:\Rochester\A\10212483.dwg