


**STATE OF NORTH CAROLINA
DEPARTMENT OF TRANSPORTATION**

**SIGNING PLANS
DURHAM COUNTY**

LOCATION: NC 54 FROM SR 1999 (DAVIS DRIVE) TO SR 1959 (MIAMI BLVD)

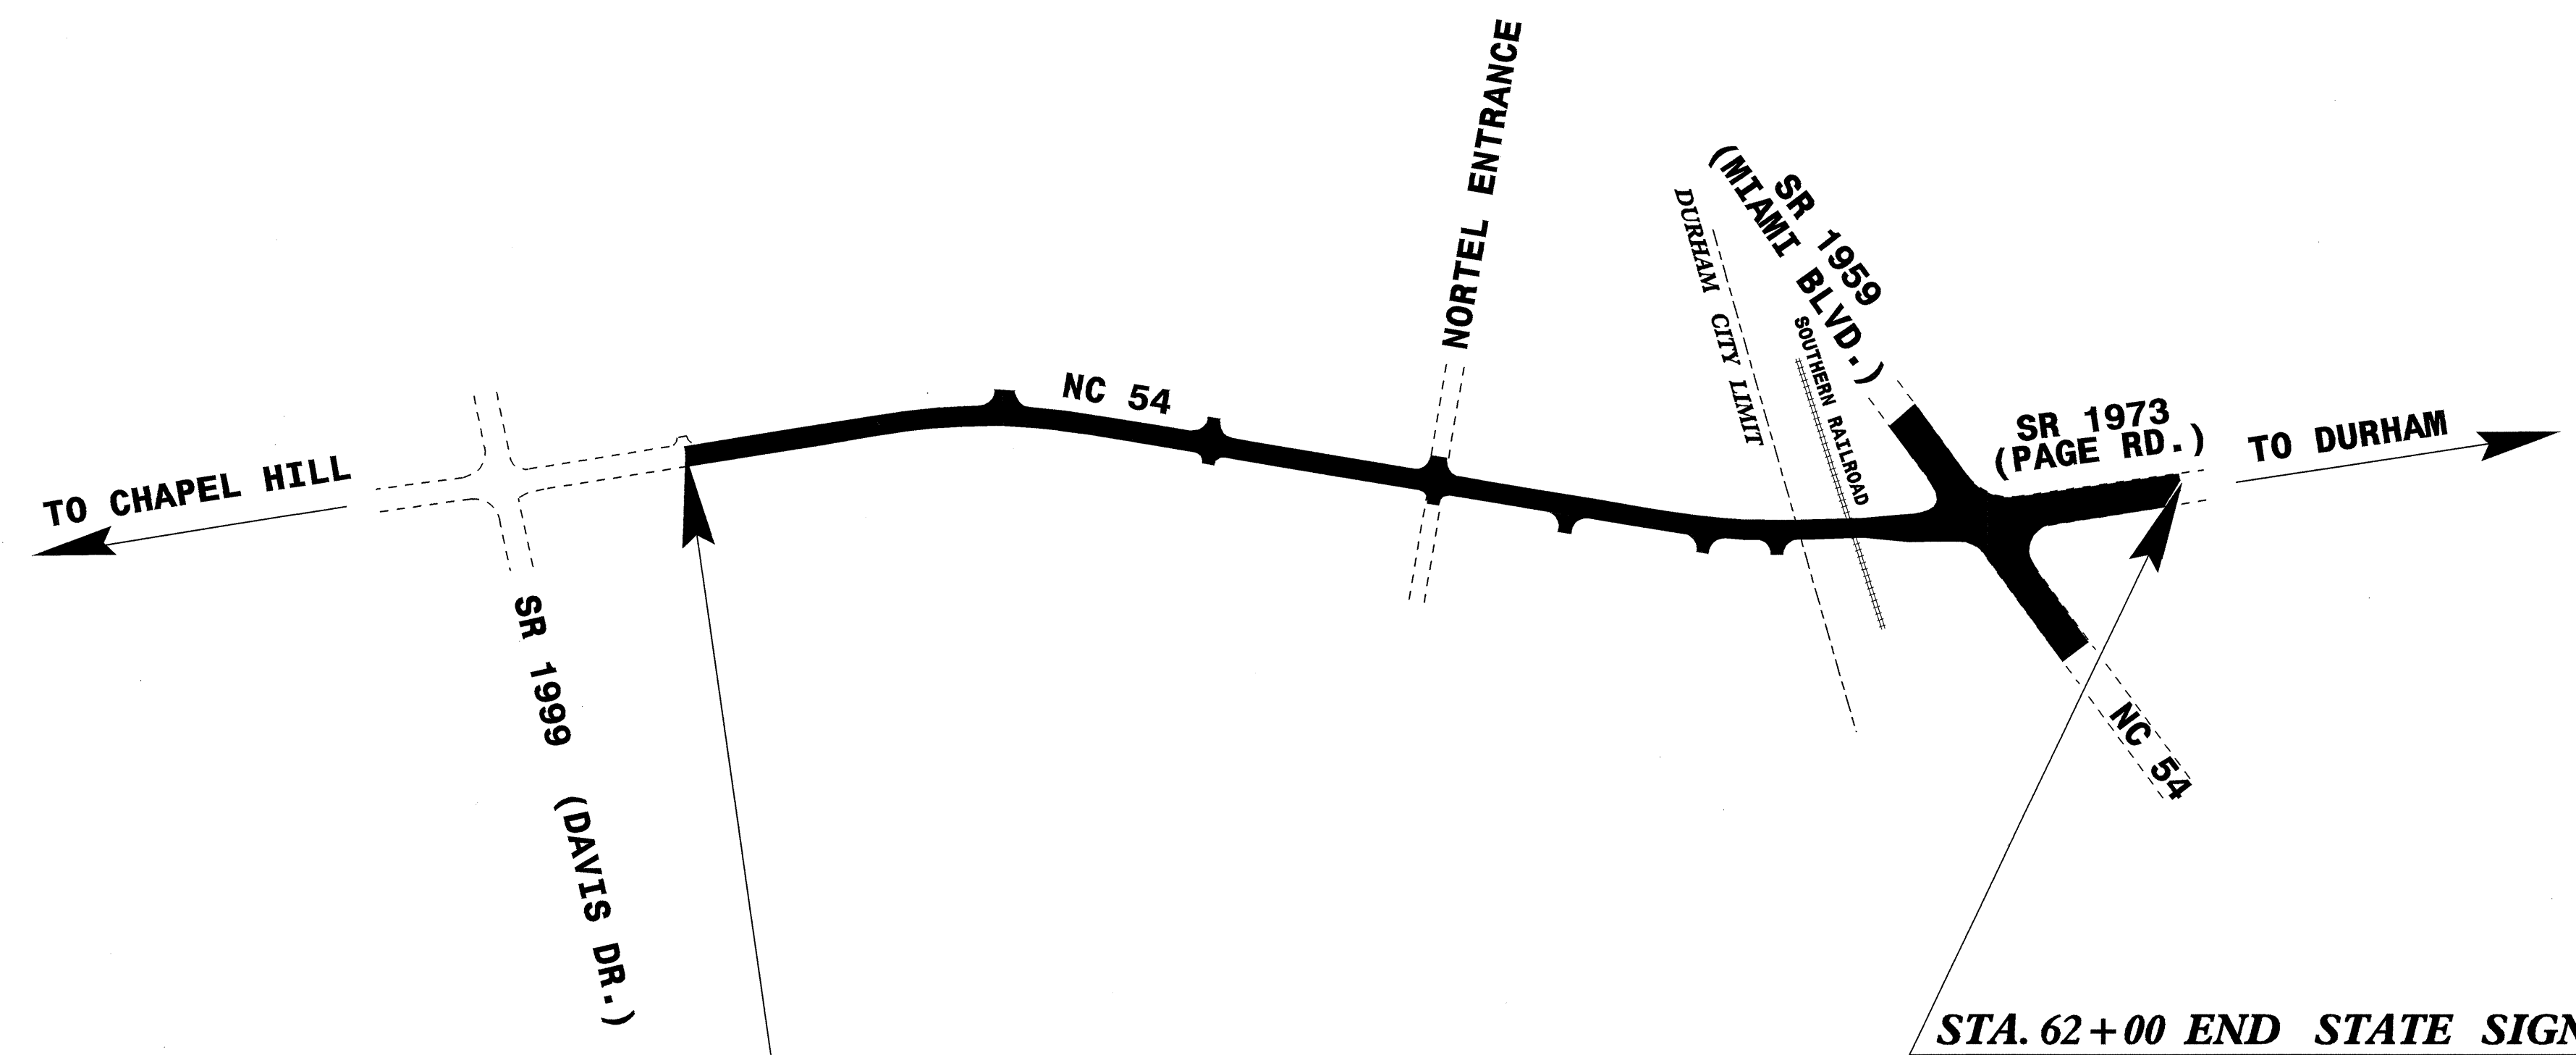

STA. 15+00.00 BEGIN STATE SIGNING PROJECT R-2904

STA. 62+00 END STATE SIGNING PROJECT R-2904

CONTRACT: C201192 T.I.P. PROJECT: R-2904

SUMMARY OF QUANTITIES

ITEM NO.		ITEM DESCRIPTION	QUANTITY	UNIT
DESC. NO.	SECT. NO.			
4072000000	903	SUPPORTS, 3-LB STEEL U-CHANNEL	1,386	L.F.
4096000000	904	SIGN ERECTION, TYPE D	3	EA.
4102000000	904	SIGN ERECTION, TYPE E	67	EA.
4108000000	904	SIGN ERECTION, TYPE F	10	EA.
4155000000	907	DISPOSAL OF SIGN SYSTEM, U-CHANNEL	25	EA.

901.50
904.10
904.50

INDEX

SHEET NO.	DESCRIPTION
1	TITLE SHEET
2	NOTES
3&4	TYPE E AND F SIGNS
5, 6, 7, & 8	EXISTING SIGNING
9, 10, 11, & 12	PROPOSED SIGNING

PLAN PREPARED BY: N.C.D.O.T. SIGNING SECTION	SEAL
<u>RON KING, P.E.</u> SIGNING ENGINEER <u>A. I. ALQUDWAH, P.E.</u> SIGNING PROJECT ENGINEER <u>D. M. EATON</u> SIGNING PROJECT DESIGN ENGINEER <u>D. IVES</u> SIGNING DESIGNER	