


# PAVEMENT SCHEDULE


(FINAL PAVEMENT DESIGN)

C1	PROP. APPROX. 3" ASPHALT CONCRETE SURFACE COURSE, TYPE S9.5C, AT AN AVERAGE RATE OF 168 LBS. PER SQ. YARD IN EACH OF TWO LAYERS.
C2	PROP. VAR. DEPTH ASPHALT CONCRETE SURFACE COURSE, TYPE S9.5C, AT AN AVERAGE RATE OF 112 LBS. PER SQ. YD. PER 1" DEPTH. TO BE PLACED IN LAYERS NOT TO EXCEED 1 1/2" IN DEPTH.
D1	PROP. APPROX. 2 1/2" ASPHALT CONCRETE INTERMEDIATE COURSE, TYPE I19.0C, AT AN AVERAGE RATE OF 285 LBS. PER SQ. YD.
D2	PROP. APPROX. 4" ASPHALT CONCRETE INTERMEDIATE COURSE, TYPE I19.0C, AT AN AVERAGE RATE OF 456 LBS. PER SQ. YD.
D3	PROP. VAR. DEPTH ASPHALT CONCRETE INTERMEDIATE COURSE, TYPE I19.0C, AT AN AVERAGE RATE OF 114 LBS. PER SQ. YD. PER 1" DEPTH, TO BE PLACED IN LAYERS NOT LESS THAN 2 1/4" IN DEPTH OR GREATER THAN 4" IN DEPTH.
E1	PROP. APPROX. 4" ASPHALT CONCRETE BASE COURSE, TYPE B25.0C, AT AN AVERAGE RATE OF 456 LBS. PER SQ. YARD.
E2	PROP. APPROX. 5 1/2" ASPHALT CONCRETE BASE COURSE, TYPE B25.0C, AT AN AVERAGE RATE OF 627 LBS. PER SQ. YARD.
E3	PROP. VAR. DEPTH ASPHALT CONCRETE BASE COURSE, TYPE B25.0C, AT AN AVERAGE RATE OF 114 LBS. PER SQ. YD. PER 1" DEPTH, TO BE PLACED IN LAYERS NOT LESS THAN 3" IN DEPTH OR GREATER THAN 5 1/2" IN DEPTH.
R1	1'-6" CONCRETE CURB AND GUTTER.
R2	2'-6" CONCRETE CURB AND GUTTER.
S	4" CONCRETE SIDEWALK.
T	EARTH MATERIAL.
U	EXISTING PAVEMENT.
V	MILLING ASPHALT PAVEMENT 2 1/2" DEPTH.
W	VARIABLE DEPTH ASPHALT PAVEMENT. (SEE STANDARD WEDGING DETAIL)

NOTE: PAVEMENT EDGE SLOPES ARE 1:1 UNLESS SHOWN OTHERWISE.

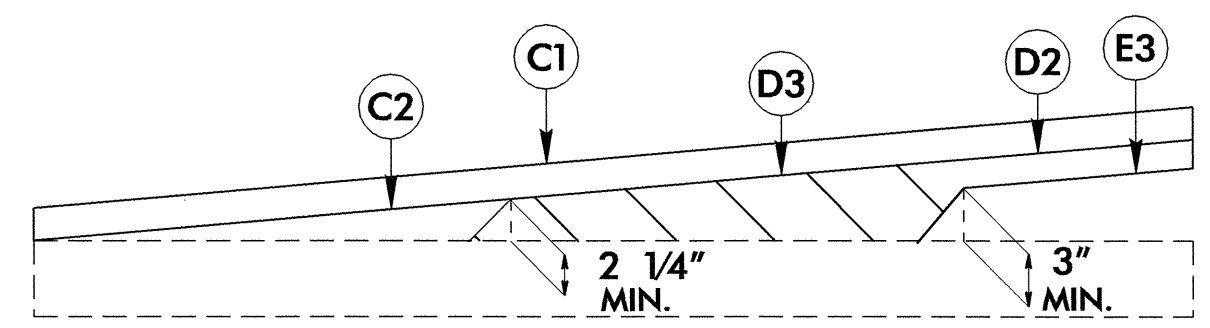


DETAIL SHOWING METHOD OF WEDGING  
USE WITH TYPICAL SECTION NO. 1

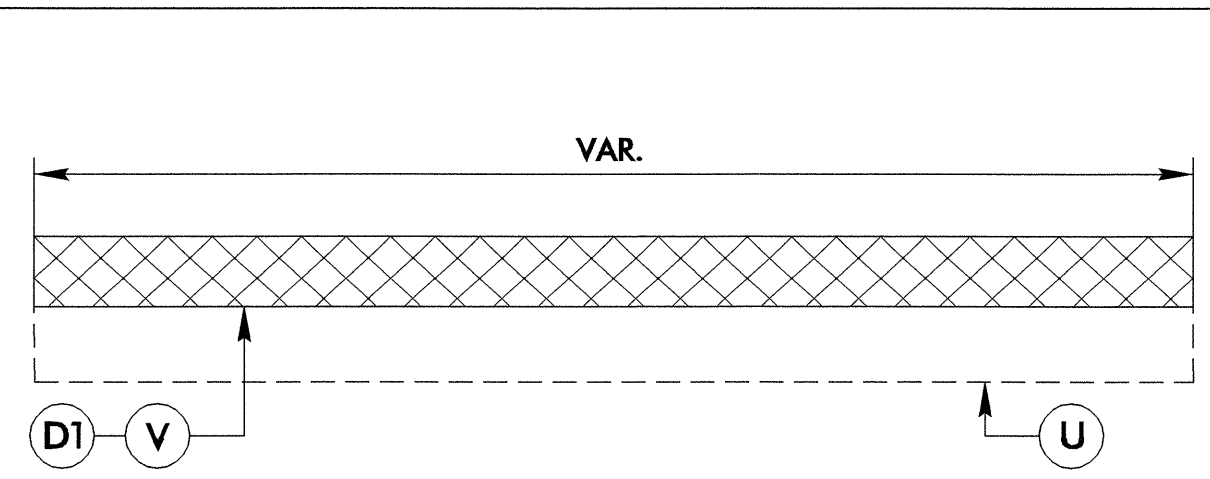


DETAIL SHOWING MILLING



STATIONS	AVG. WIDTH
-L- STA. 19+50 TO STA. 22+30	20'
-L- STA. 22+30 TO STA. 26+50	33'

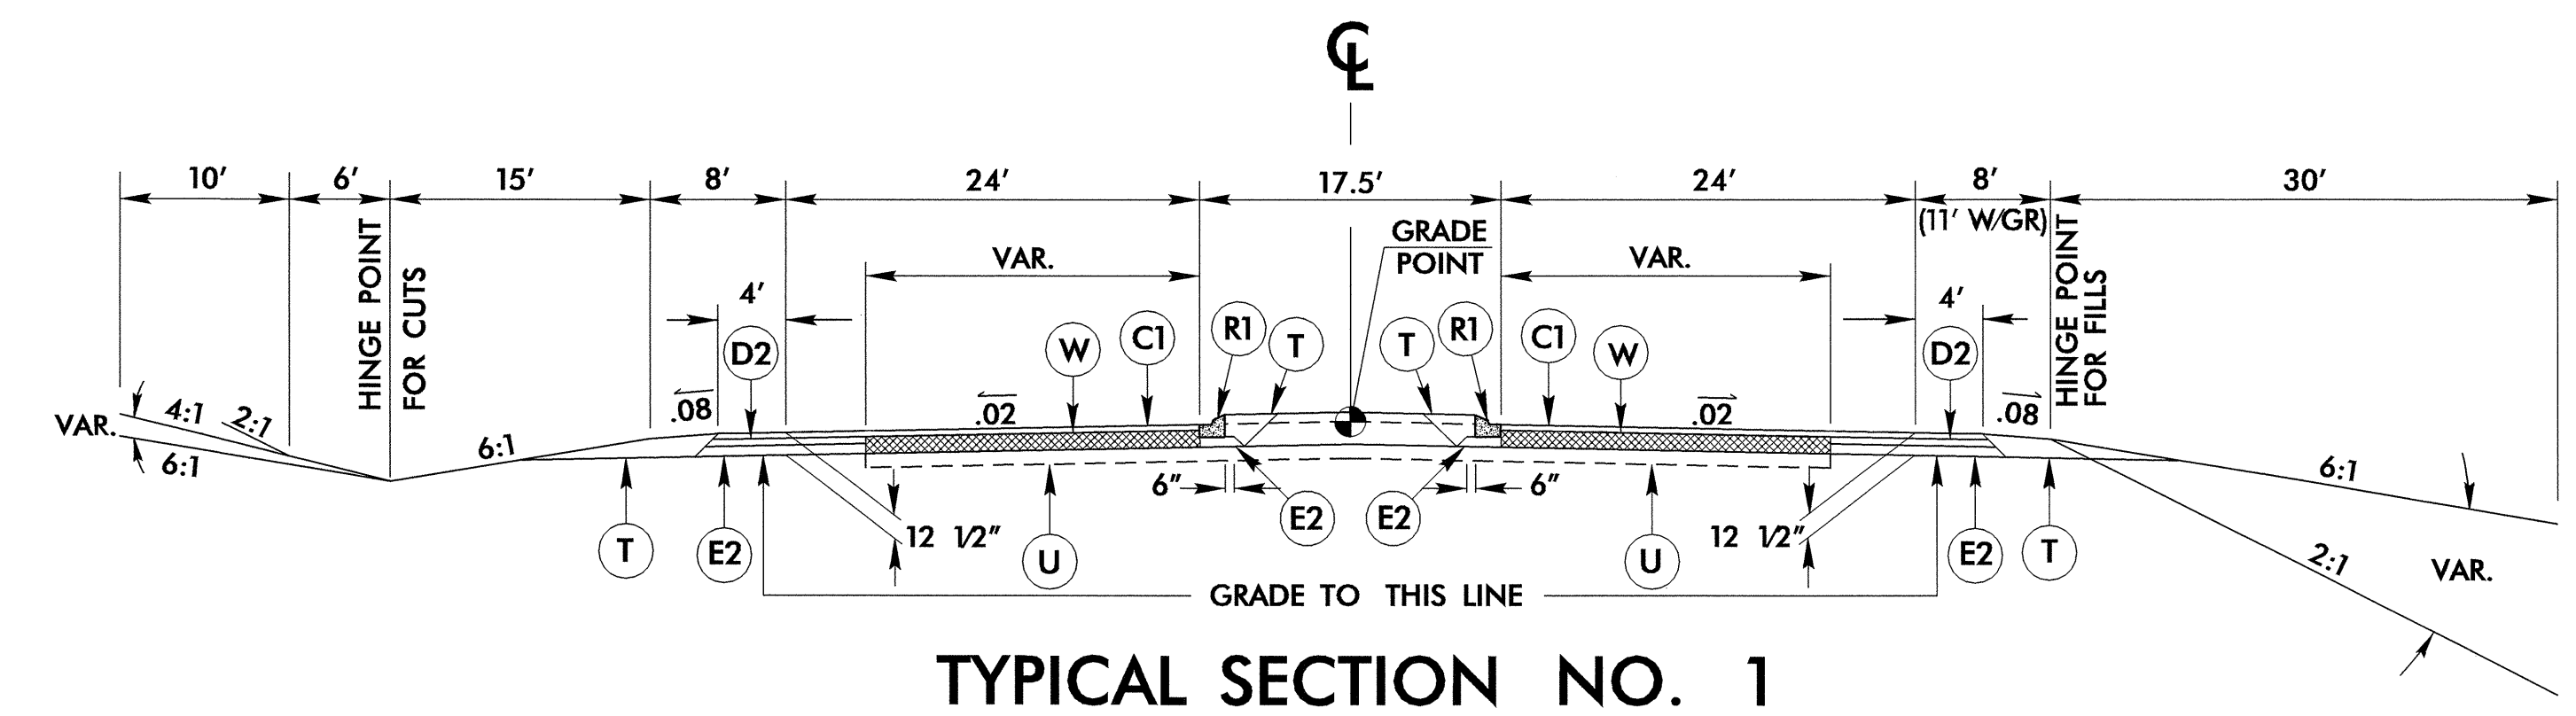

TYPICAL SECTION NO. 1

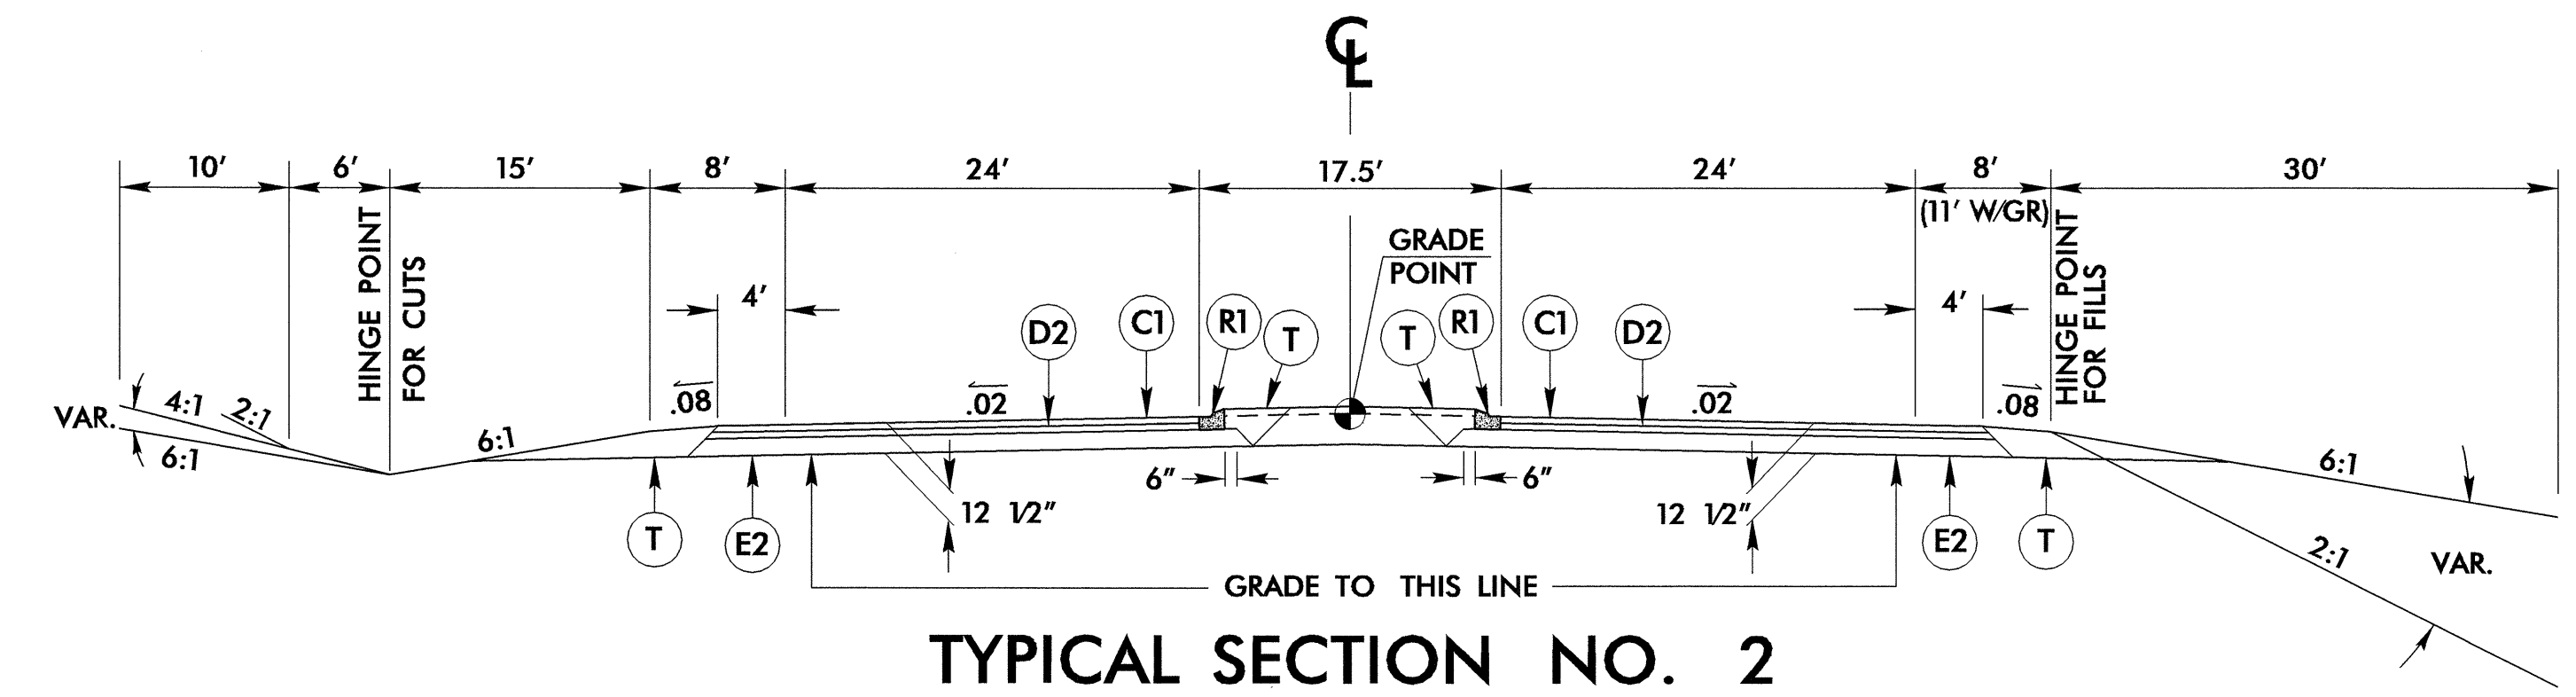


TYPICAL SECTION NO. 2

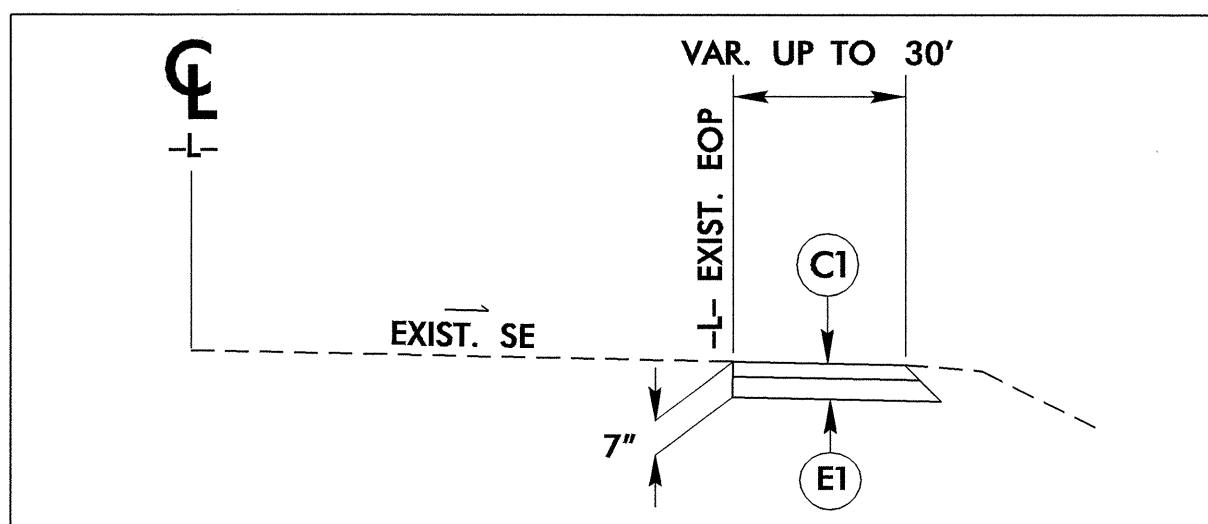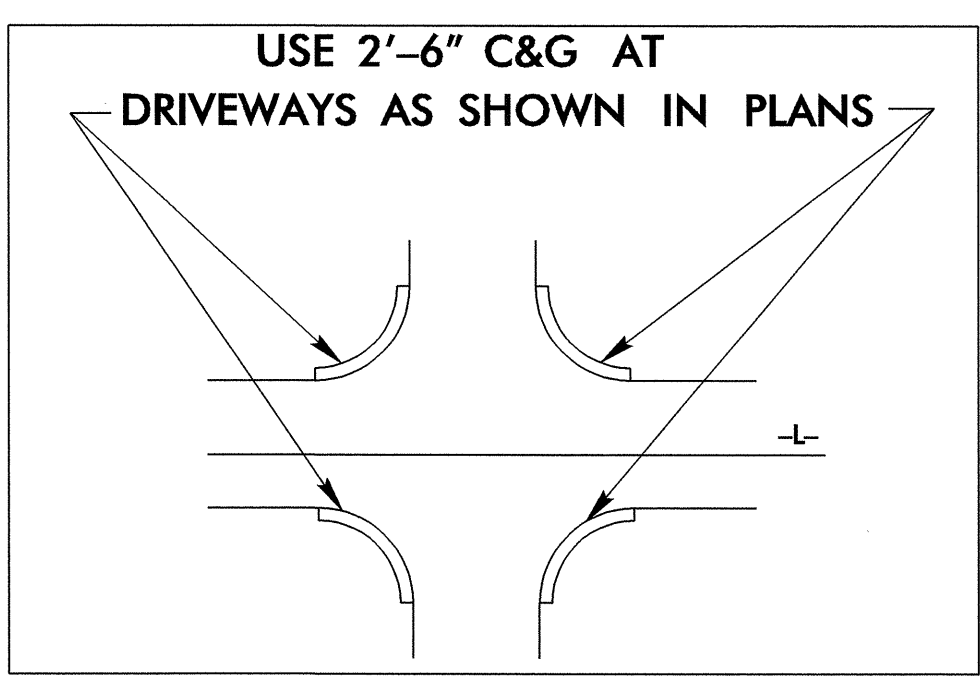

DETAIL SHOWING TEMPORARY PAVEMENT

STATIONS	LOCATION
-L- STA. 20+00 TO STA. 31+00	RT
-L- STA. 36+00 TO STA. 37+50	RT
-L- STA. 40+50 TO STA. 43+00	RT
-L- STA. 46+00 TO STA. 57+38.87	RT

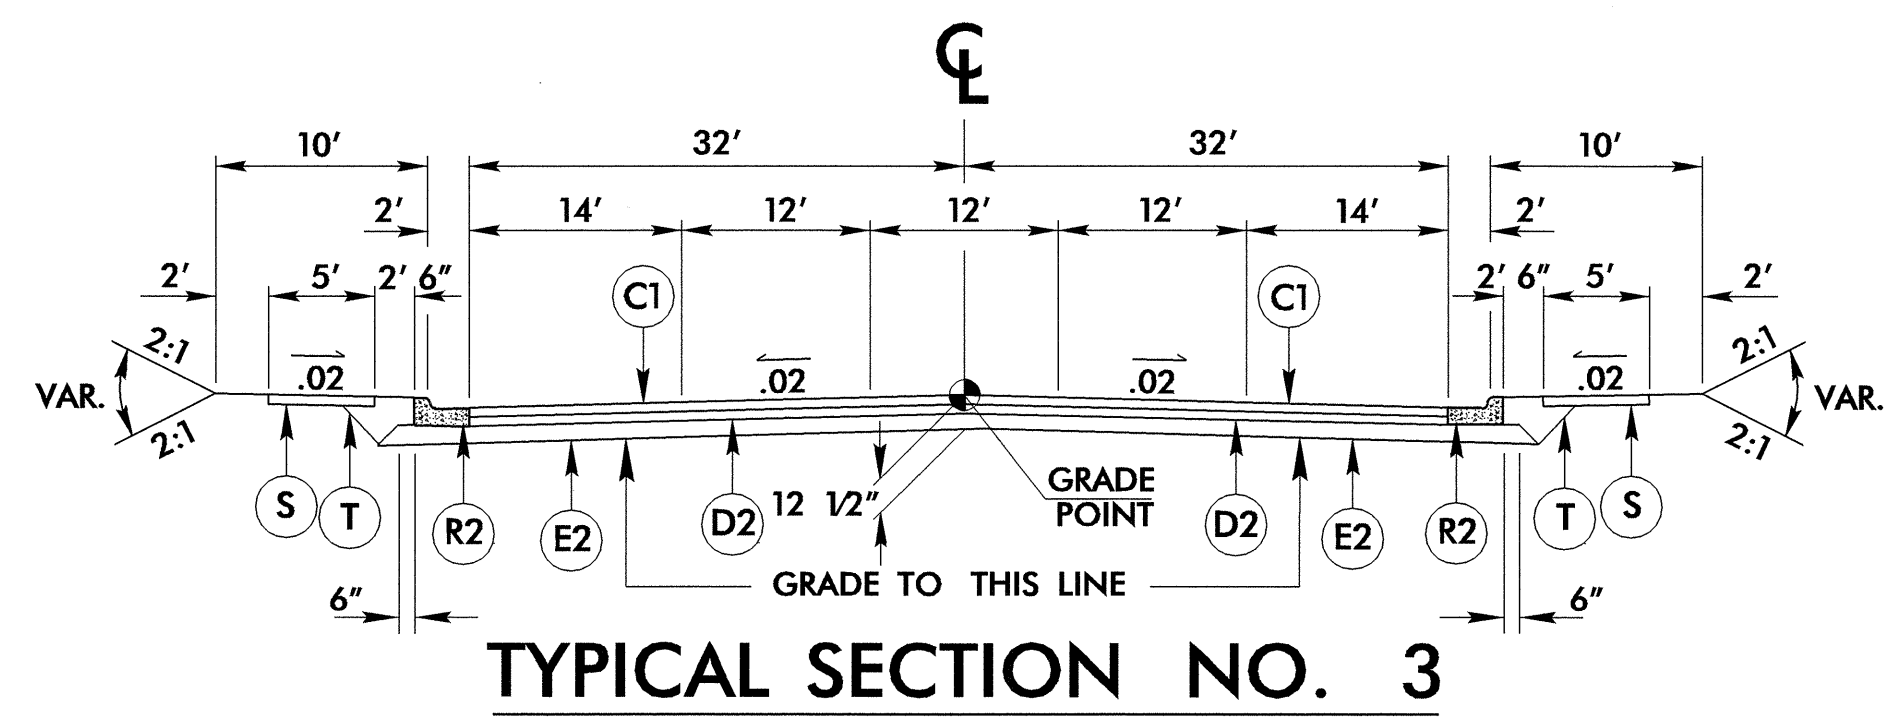

TYPICAL SECTION NO. 3

## TYPICAL SECTION NO. 1

-L- STA. 16+40.63 TO STA. 47+00.00

## TYPICAL SECTION NO. 2

-L- STA. 47+00.00 TO STA. 51+75.00

## TRANSITION FROM TYPICAL SECTION NO. 2

TO TYPICAL SECTION NO. 3  
-L- STA. 51+75.00 TO STA. 52+00.00

## TYPICAL SECTION NO. 3

-L- STA. 52+00.00 TO STA. 57+38.87