

POT Sta. 10+00.00

EXISTING PAVEMENT MARKING

BEGIN STATE PROJECT R-2904  
STA. 15+90.64 -L-




BEGIN CURB & GUTTER  
STA. 22+00 +/- -L-

END SHIFT TAPER  
STA. 23+00 +/- -L-

END DROP LANE  
STA. 20+00 +/- -L-

STA. 16+00 +/- -L-

BEGIN SHIFT TAPER  
STA. 15+50 +/- -L-

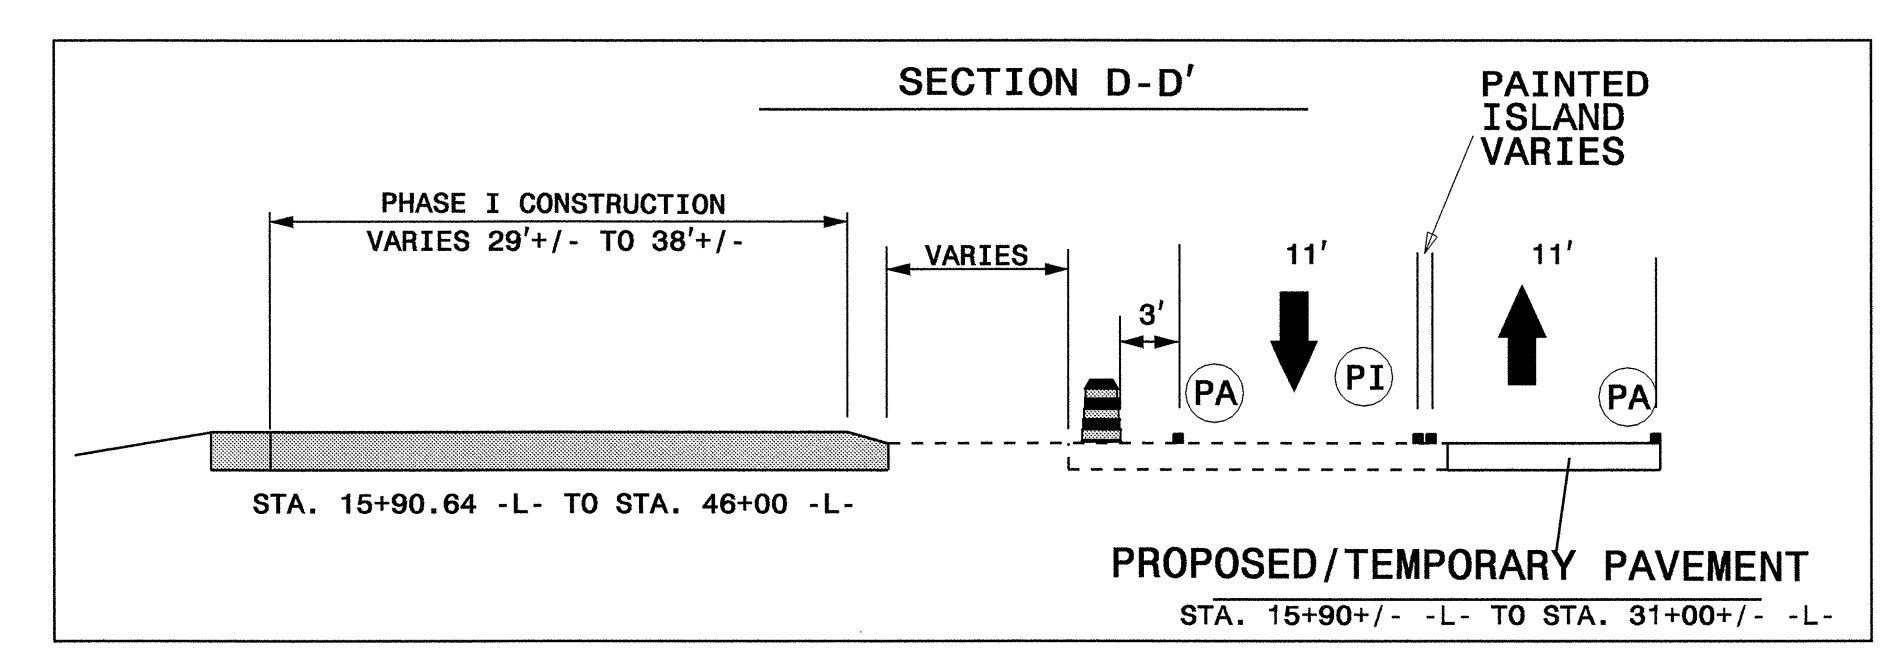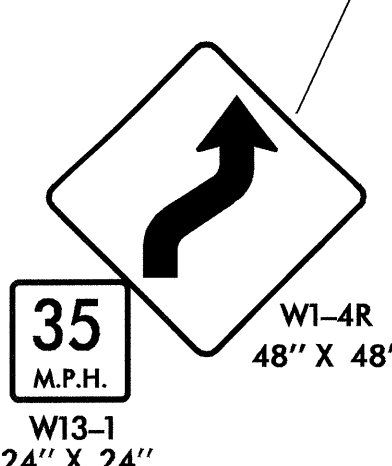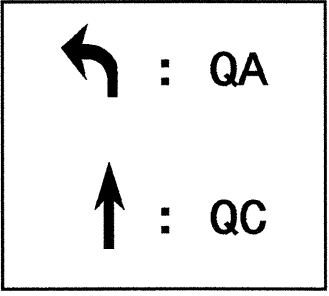


APPROVED: [Signature] DATE: 7/20/04



PHASE I  
PHASE II

SCALE: NONE  
DATE: JUL 04  
DWG. BY: MM  
DESIGN BY: MM  
REVIEWED BY: JG

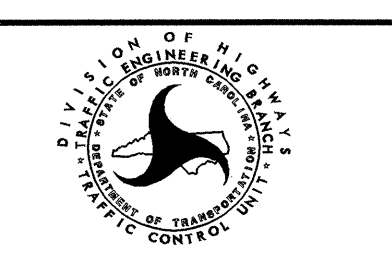

REVISIONS	

07-SEP-2004 16:35  
F:\TCP\AR-2904\Fcp.dgn  
mmamrquez AT TETC195141