



8/23/99

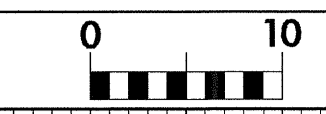


PROJ. REFERENCE NO. R-2904 SHEET NO. X-14


150 140 130 120 110 100 90 80 70 60 50 40 30 20 10 0 10 20 30 40 50 60 70 80 90 100 110 120 130 140 150

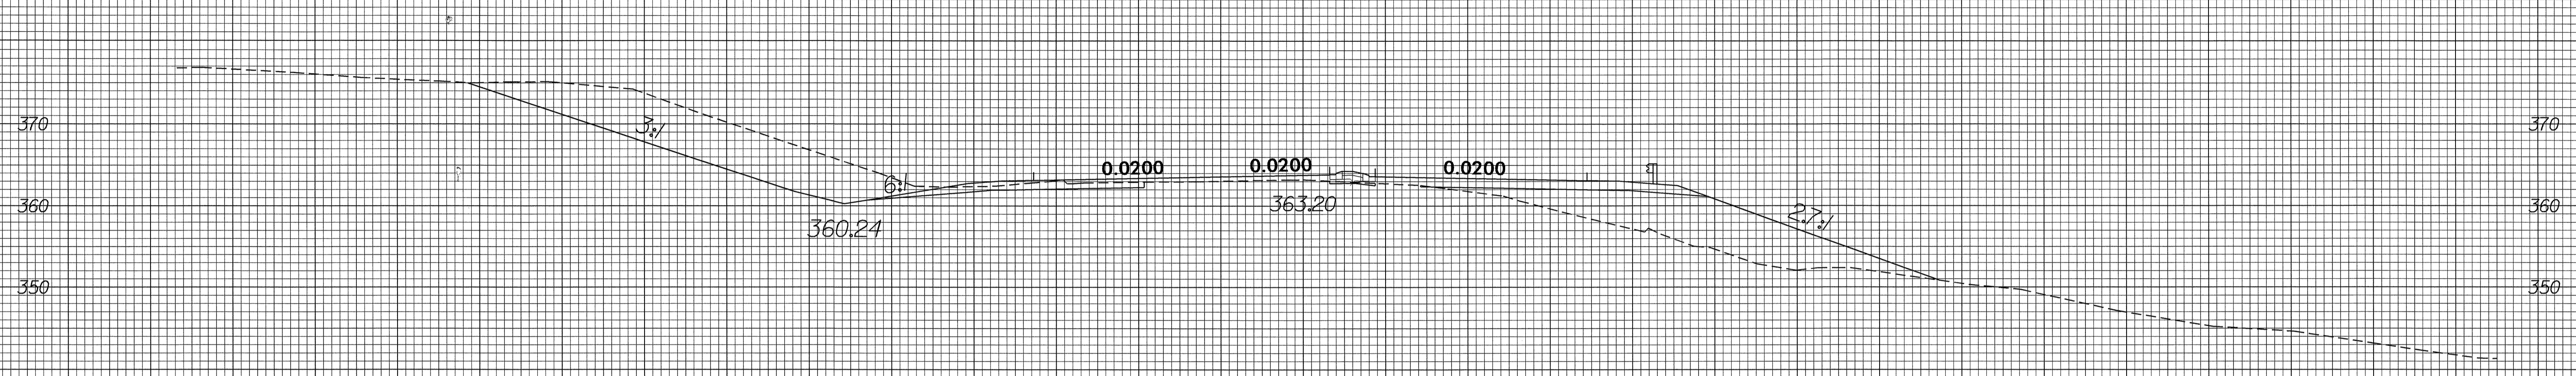

41+00.00

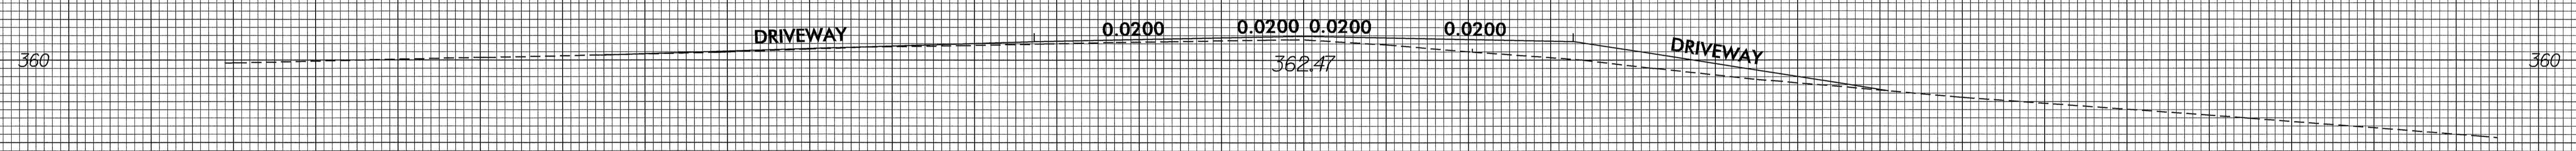

40+50.00

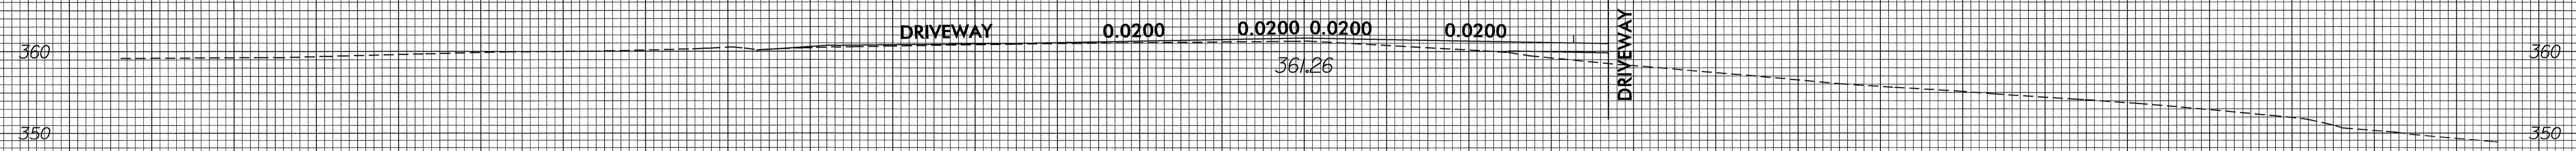

40+00.00

150 140 130 120 110 100 90 80 70 60 50 40 30 20 10 0 10 20 30 40 50 60 70 80 90 100 110 120 130 140 150

04-AUG-2004 08:22
TFDuncan AT RD212397