



USE TYPICAL SECTION NO. 14 FOR THE FOLLOWING:
-SR2- STA. 11+20.000 TO 12+68.000

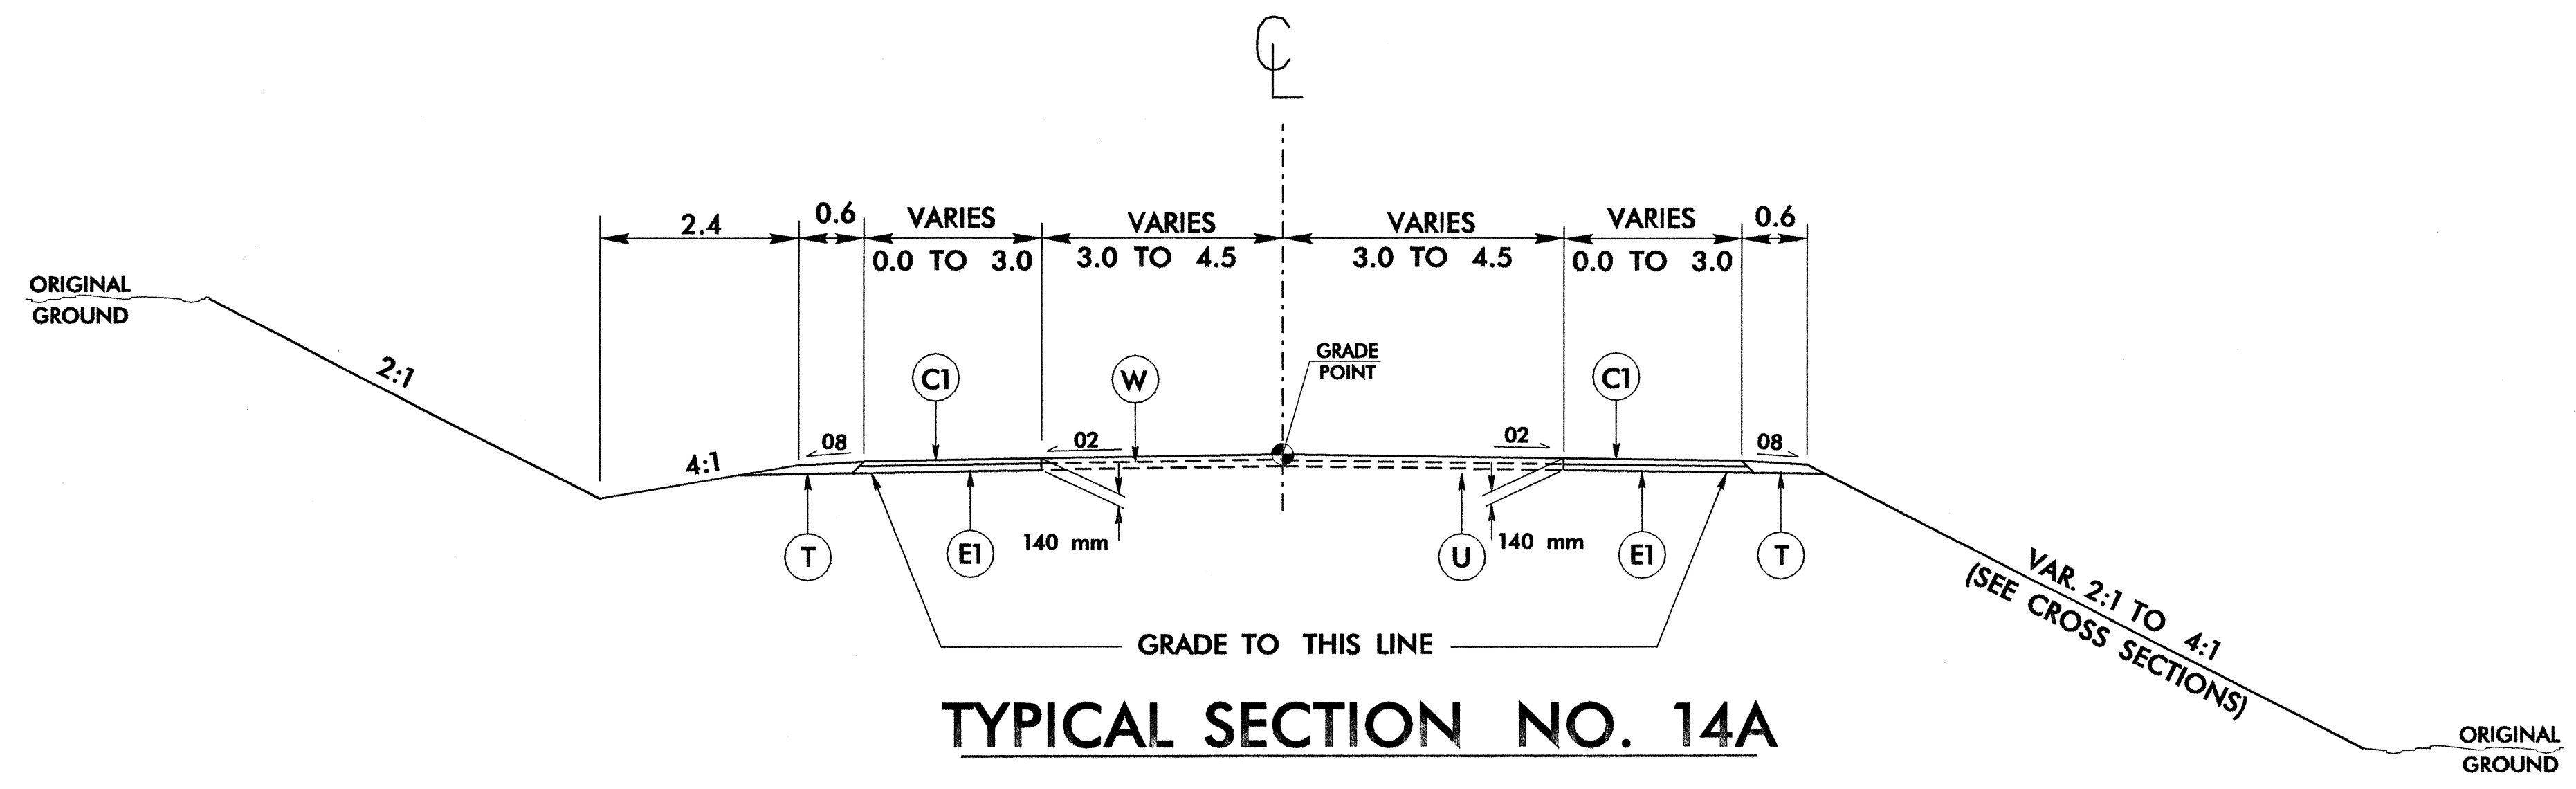

USE TYPICAL SECTION NO. 14A FOR THE FOLLOWING:
-SR1- STA. 10+23.000 TO 10+35.000
-SR2- STA. 10+20.000 TO 11+20.000

NOTE:
TRANSITION FROM T. S. NO. 14A TO EXISTING FOR THE FOLLOWING:
-SR1- STA. 10+35.000 TO 10+45.000

TRANSITION FROM EXISTING TO T. S. NO. 14A FOR THE FOLLOWING:
-SR2- STA. 10+12.310 TO 10+20.000

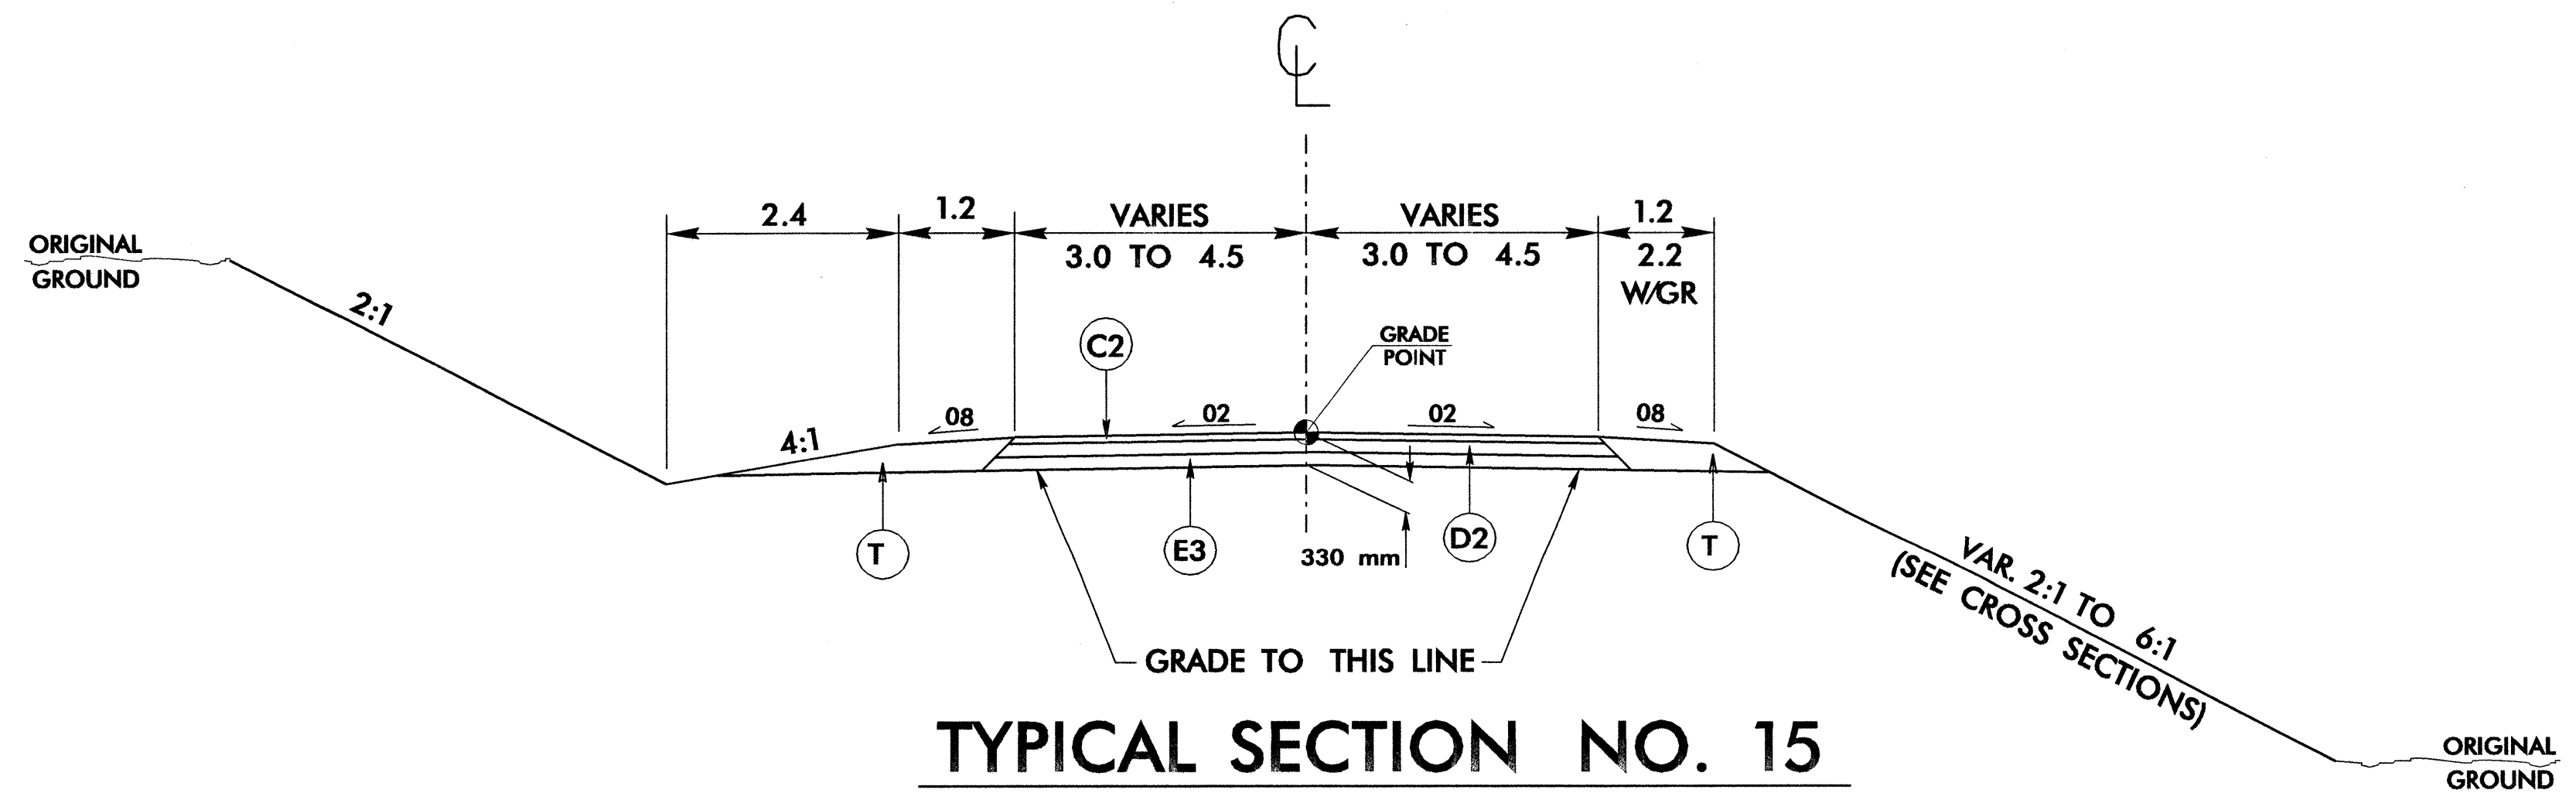

USE TYPICAL SECTION NO. 15 FOR THE FOLLOWING:
-Y19- STA. 10+30.000 TO 10+38.000

C1	60mm S9.5B
C2	70mm S9.5C
D2	110mm I19.0C
E1	80mm B25.0B
E3	150mm B25.0C
T	EARTH MATERIAL
U	EXISTING PAVEMENT
W	WEDGING

REVISIONS

P:\SEP-2004_P04_0841
 U:\Projects\Projects\U2408\proj\U2408.rvt
 9/21/04