



TYPICAL SECTION NO. 12

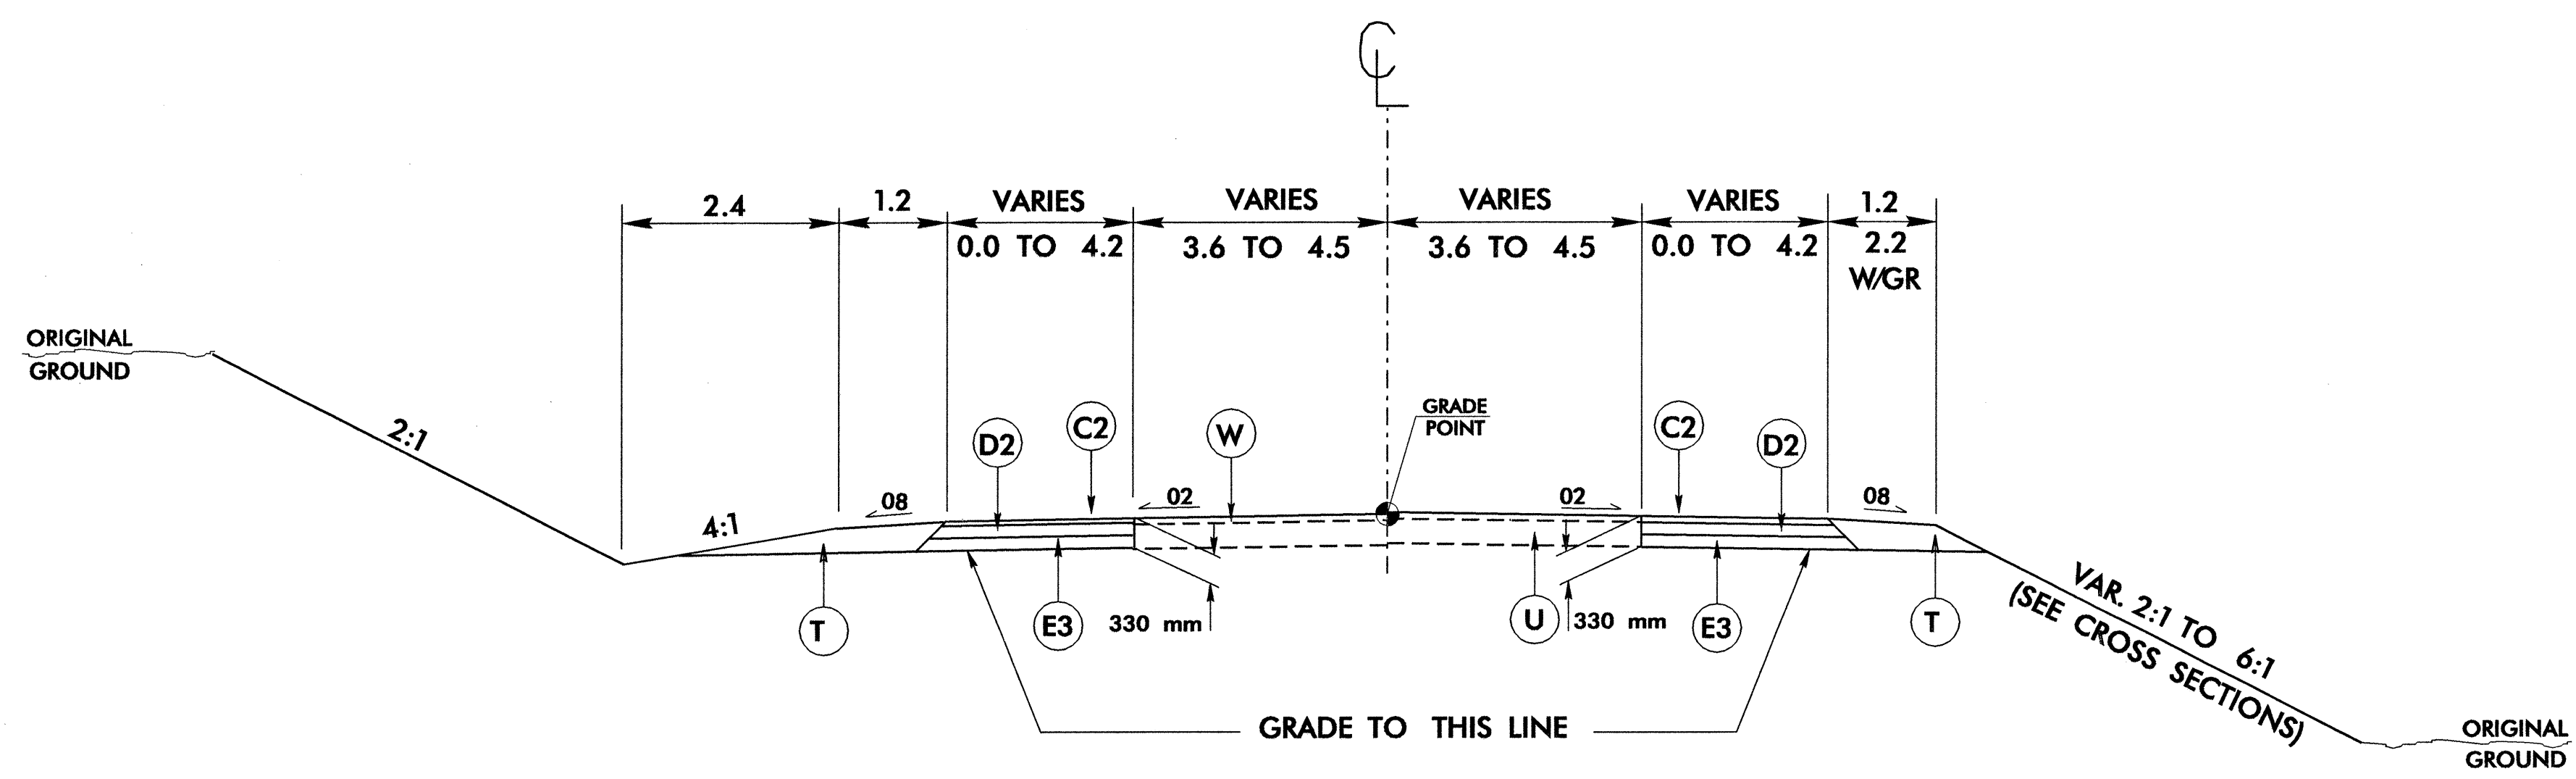

TYPICAL SECTION NO. 12A

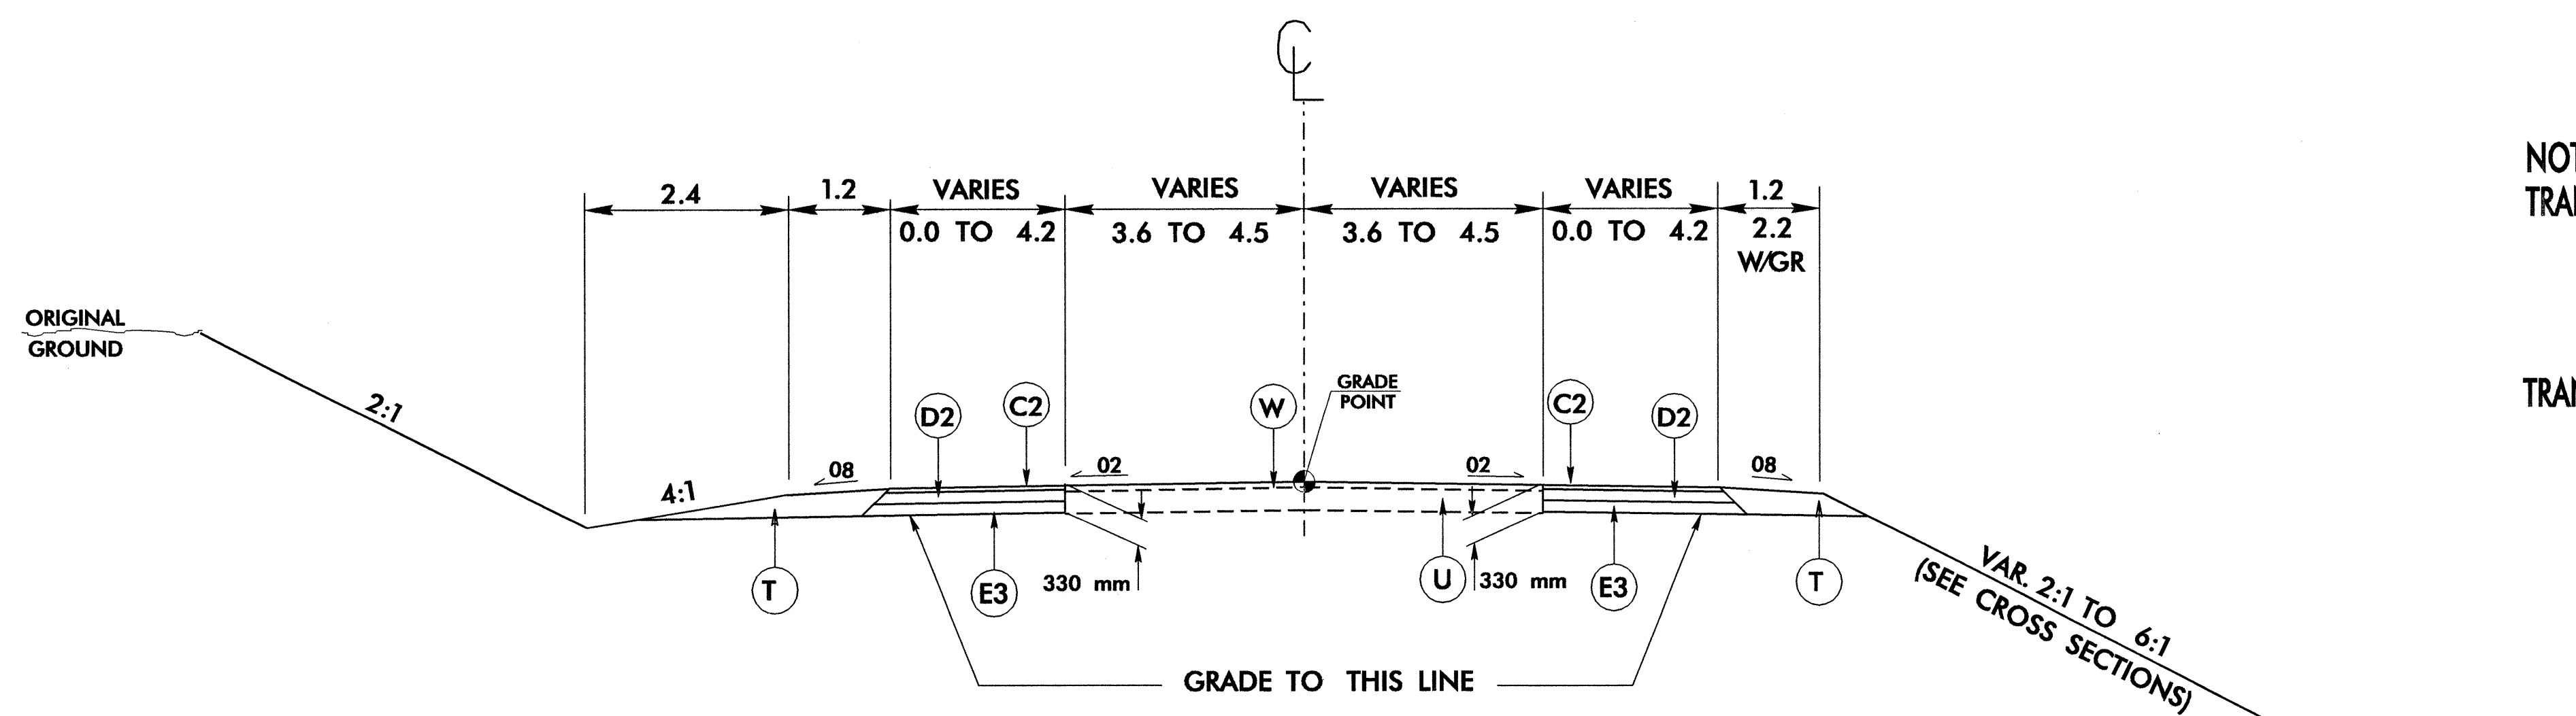

TYPICAL SECTION NO. 13

USE TYPICAL SECTION NO. 12 FOR THE FOLLOWING:

- Y10- STA. 10+22.798 TO 10+43.424
- Y12- STA. 10+23.171 TO 10+44.242
- Y14- STA. 10+26.634 TO 10+41.483
- Y21- STA. 10+28.595 TO 10+35.000
- Y22- STA. 10+20.000 TO 10+43.577
- Y23- STA. 10+27.472 TO 10+49.000
- Y25- STA. 10+27.706 TO 10+65.000
- Y26- STA. 10+54.504 TO 10+67.000
- Y27- STA. 10+35.044 TO 10+47.000
- Y28- STA. 10+43.672 TO 10+50.000

USE TYPICAL SECTION NO. 12A FOR THE FOLLOWING:

- Y16- STA. 10+33.409 TO 10+38.000
- Y19- STA. 10+08.379 TO 10+30.000

NOTE:

TRANSITION FROM T. S. NO. 12A TO EXISTING FOR THE FOLLOWING:

- Y16- STA. 10+38.000 TO 10+53.000

TRANSITION FROM EXISTING TO T. S. NO. 12A FOR THE FOLLOWING:

- Y19- STA. 9+93.379 TO 10+08.379

USE TYPICAL SECTION NO. 13 FOR THE FOLLOWING:

- Y21- STA. 10+35.000 TO 10+50.000
- Y22- STA. 10+03.917 TO 10+20.000
- Y23- STA. 10+49.000 TO 10+60.000
- Y24- STA. 10+32.000 TO 10+47.000
- Y26- STA. 10+27.000 TO 10+58.000
- Y27- STA. 10+32.000 TO 10+45.000
- Y28- STA. 10+35.000 TO 10+49.000
- Y29- STA. 10+93.000 TO 11+08.000

NOTE:

TRANSITION FROM EXISTING TO T. S. NO. 13 FOR THE FOLLOWING:

- Y21- STA. 10+50.000 TO 10+60.000
- Y23- STA. 10+60.000 TO 10.75.000
- Y25- STA. 10+65.000 TO 10+80.000

TRANSITION FROM T. S. NO. 13 TO EXISTING FOR THE FOLLOWING:

- Y22- STA. 10+03.917 TO 10+03.917
- Y24- STA. 10+17.000 TO 10+32.000
- Y26- STA. 10+12.000 TO 10+27.000
- Y27- STA. 10+13.452 TO 10+28.447
- Y28- STA. 10+25.000 TO 10+34.868
- Y29- STA. 10+72.318 TO 10+87.318

C2	70mm S9.5C
D2	110mm I19.0C
E3	150mm B25.0C
T	EARTH MATERIAL
U	EXISTING PAVEMENT
W	WEDGING

REVISIONS

8/17/04
 24 SEP 2004 09:41
 U:\Vegohair\Projects\U2408\proj\U2408-tp