


**SECTION C-C'**  
STATION 18+00

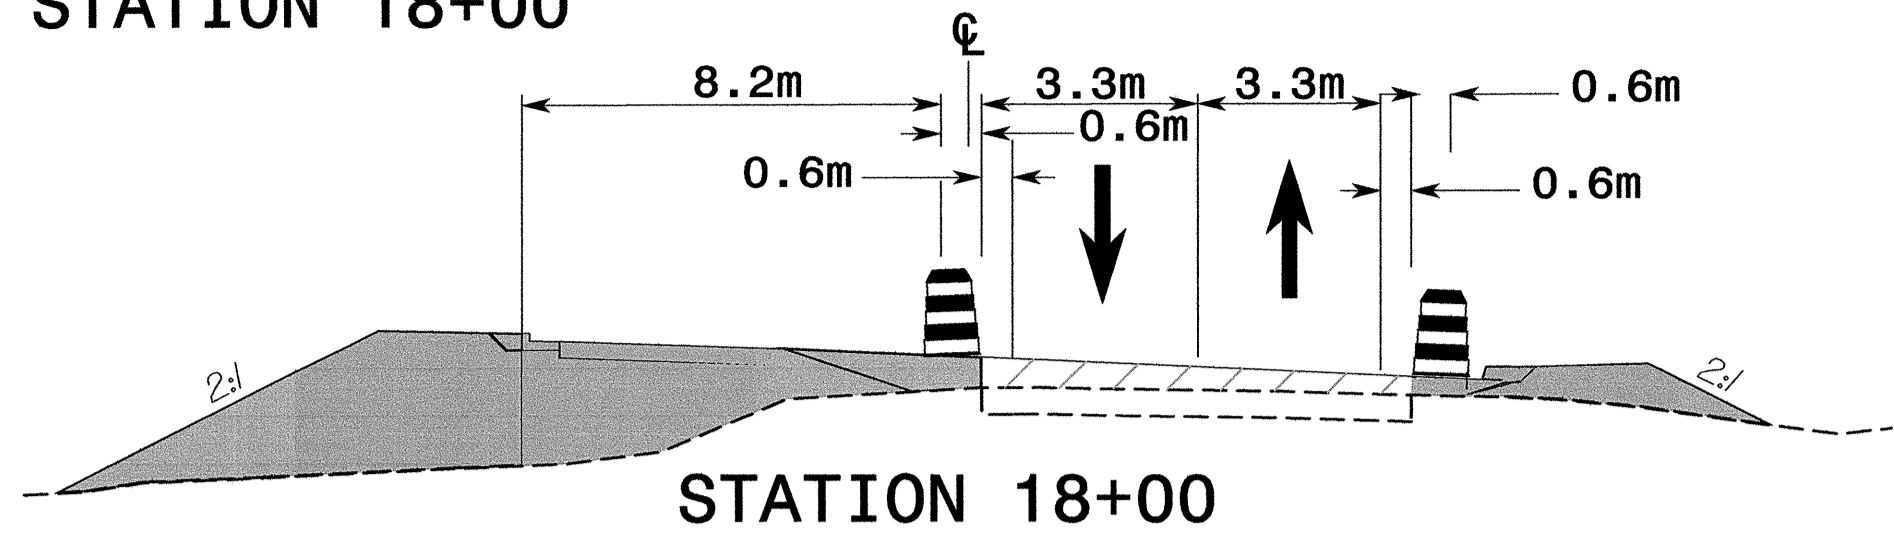


PROJ. REFERENCE NO.	SHEET NO.
U-2408	TCP-8

BEGIN CONSTRUCTION  
-Y3- STA 10+15+/-


ISLEY DR.  
-Y3-

ROAD CLOSED  
R11-2  
1219 X 762

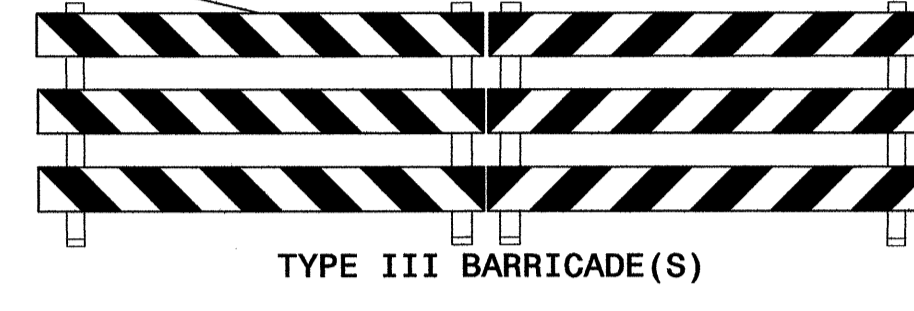

TYPE III BARRICADE(S)

SEE TCP-38  
FOR DETOUR

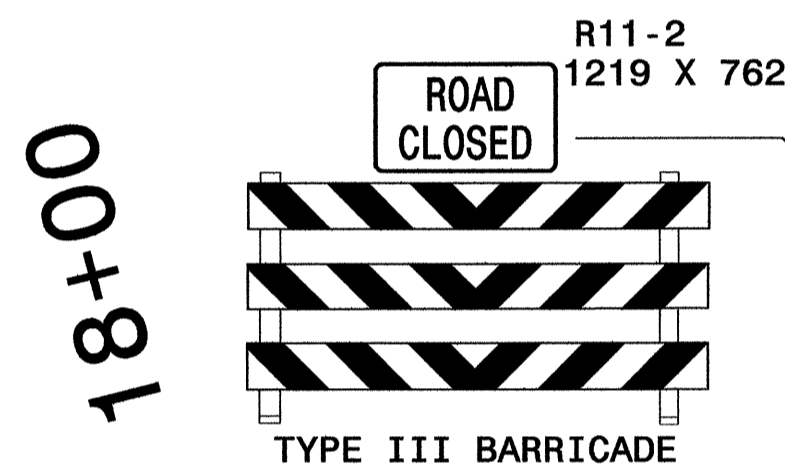

TYPE III BARRICADE

18+00


19+00

11+00

17+00

15m  
TYP

C  
C'

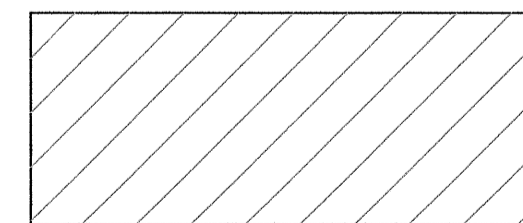

WEDGING

MATCHLINE -L- STA 19+80+/- - SEE TCP-9A & B

MATCHLINE -L- STA 16+40+/- - SEE TCP-9

APPROVED: _____	DATE: _____	<b>PHASE I</b>	
SCALE: NONE	DATE: 7-04		REVISIONS
DWG. BY: CEK	DESIGN BY: RCD		
REVIEWED BY: RLW			

**SEPI ENGINEERING GROUP**  
2300 Rexwoods Drive  
Suite 370  
Raleigh, NC 27607  
Tel: 919-789-9977 Fax: 919-789-9591

\$\$\$\$\$SYTIME\$\$\$\$\$  
\$\$\$\$\$DCNS\$\$\$\$\$  
\$\$\$\$\$SERNAME\$\$\$\$\$