



UTILITY CONSTRUCTION

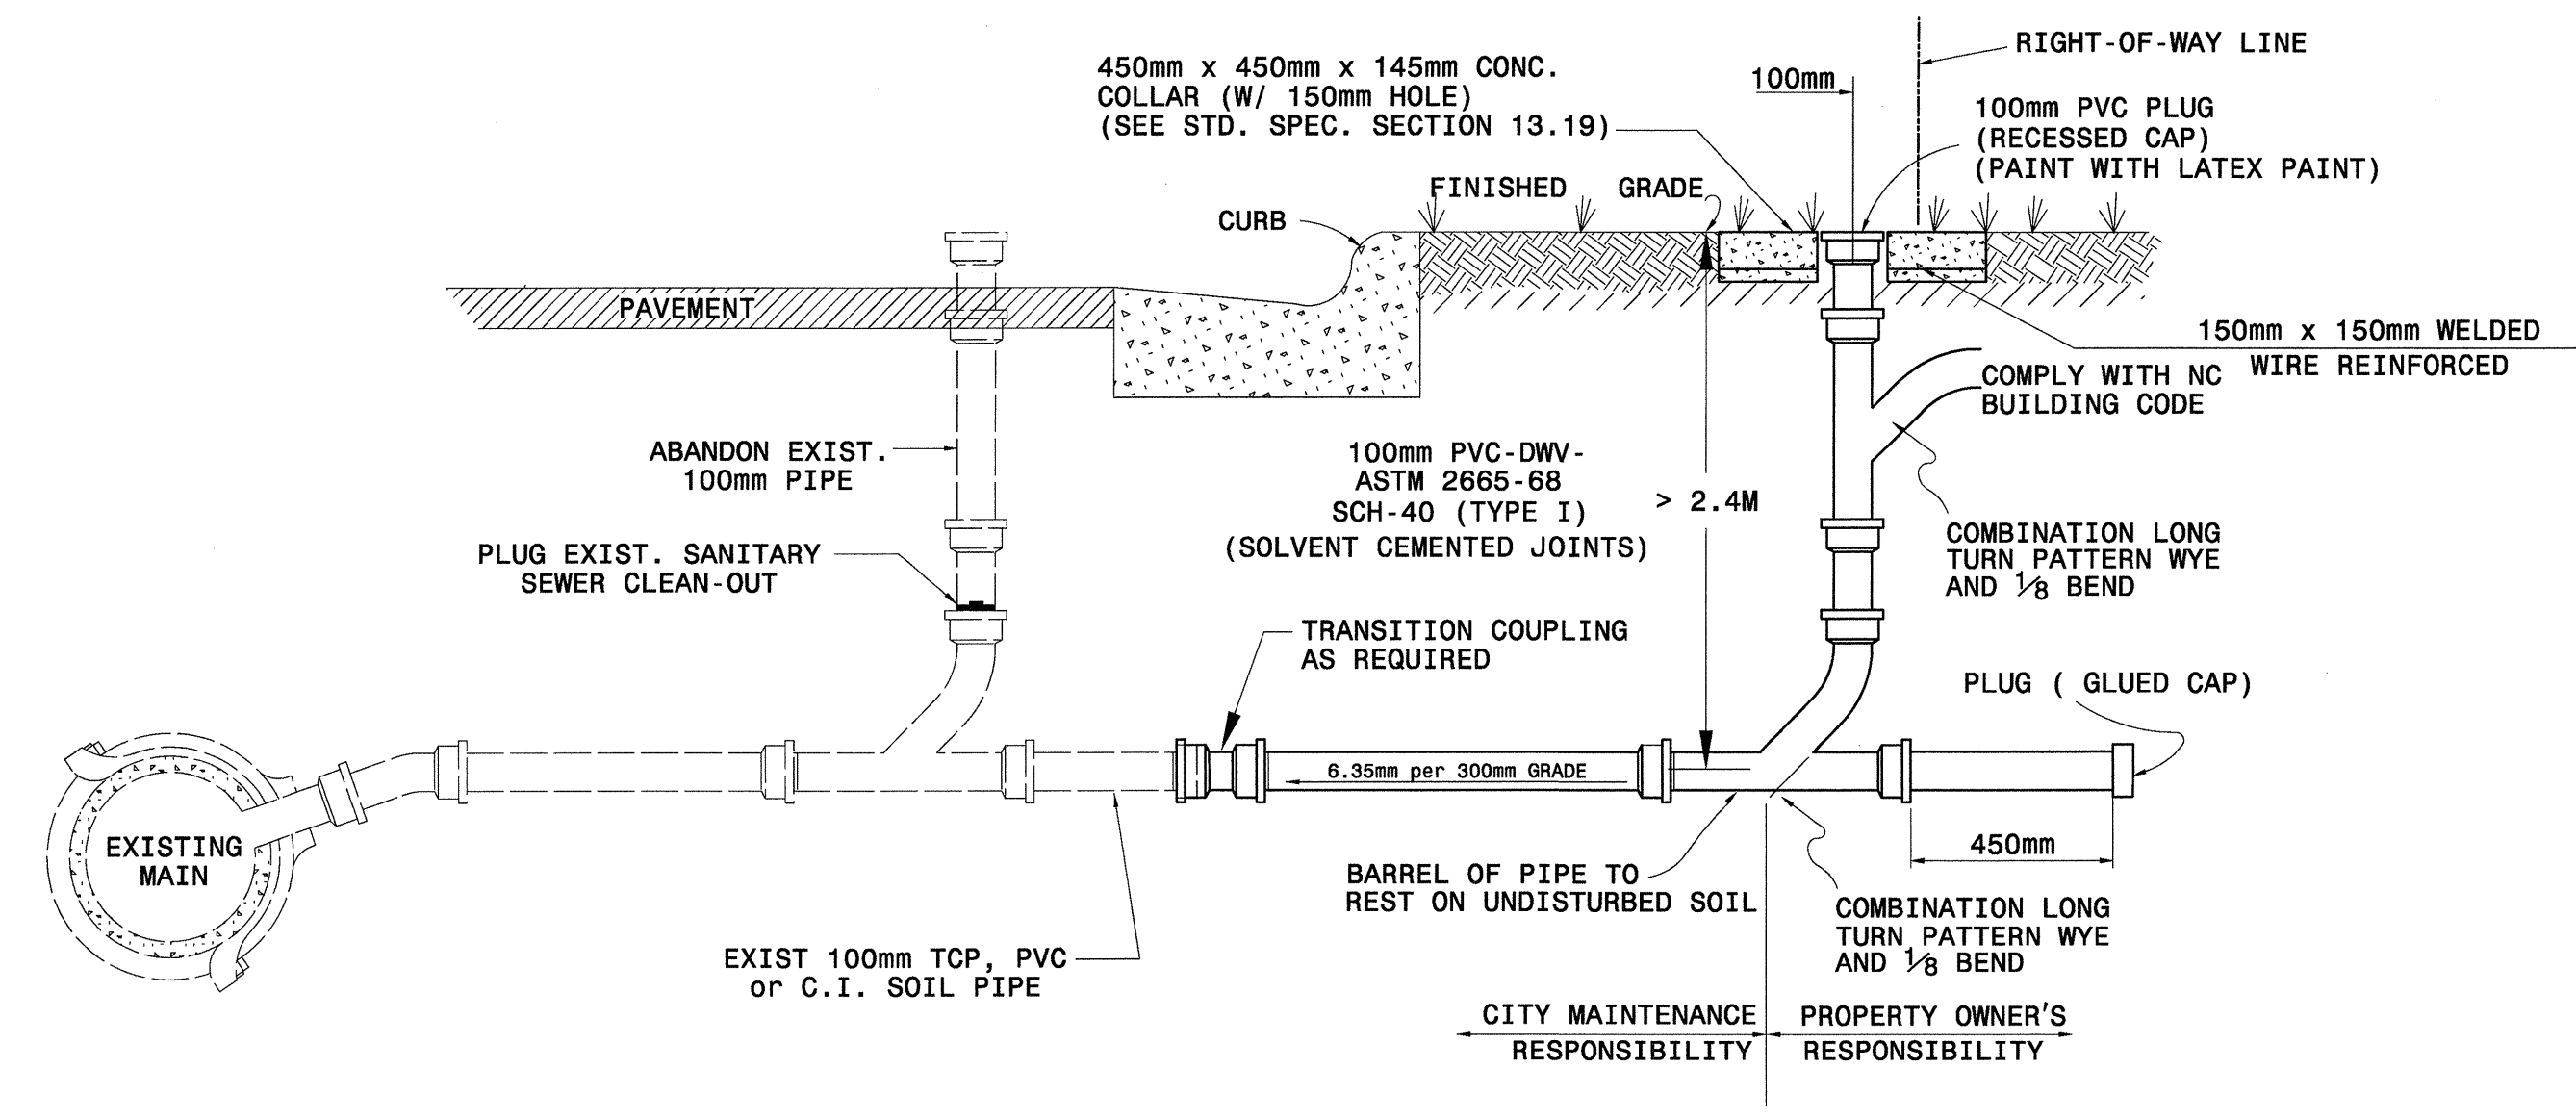

NOTE:
THE FULL LENGTH OF THE SERVICE DITCH SHALL BE COMPACTED IN 150mm LAYERS WITH MECHANICAL TAMP. GUARD STAKE REQUIRED AT CLEANOUT LOCATION UNTIL LANDSCAPING IS COMPLETED

RELOCATED SANITARY SEWER CLEAN-OUT DETAIL

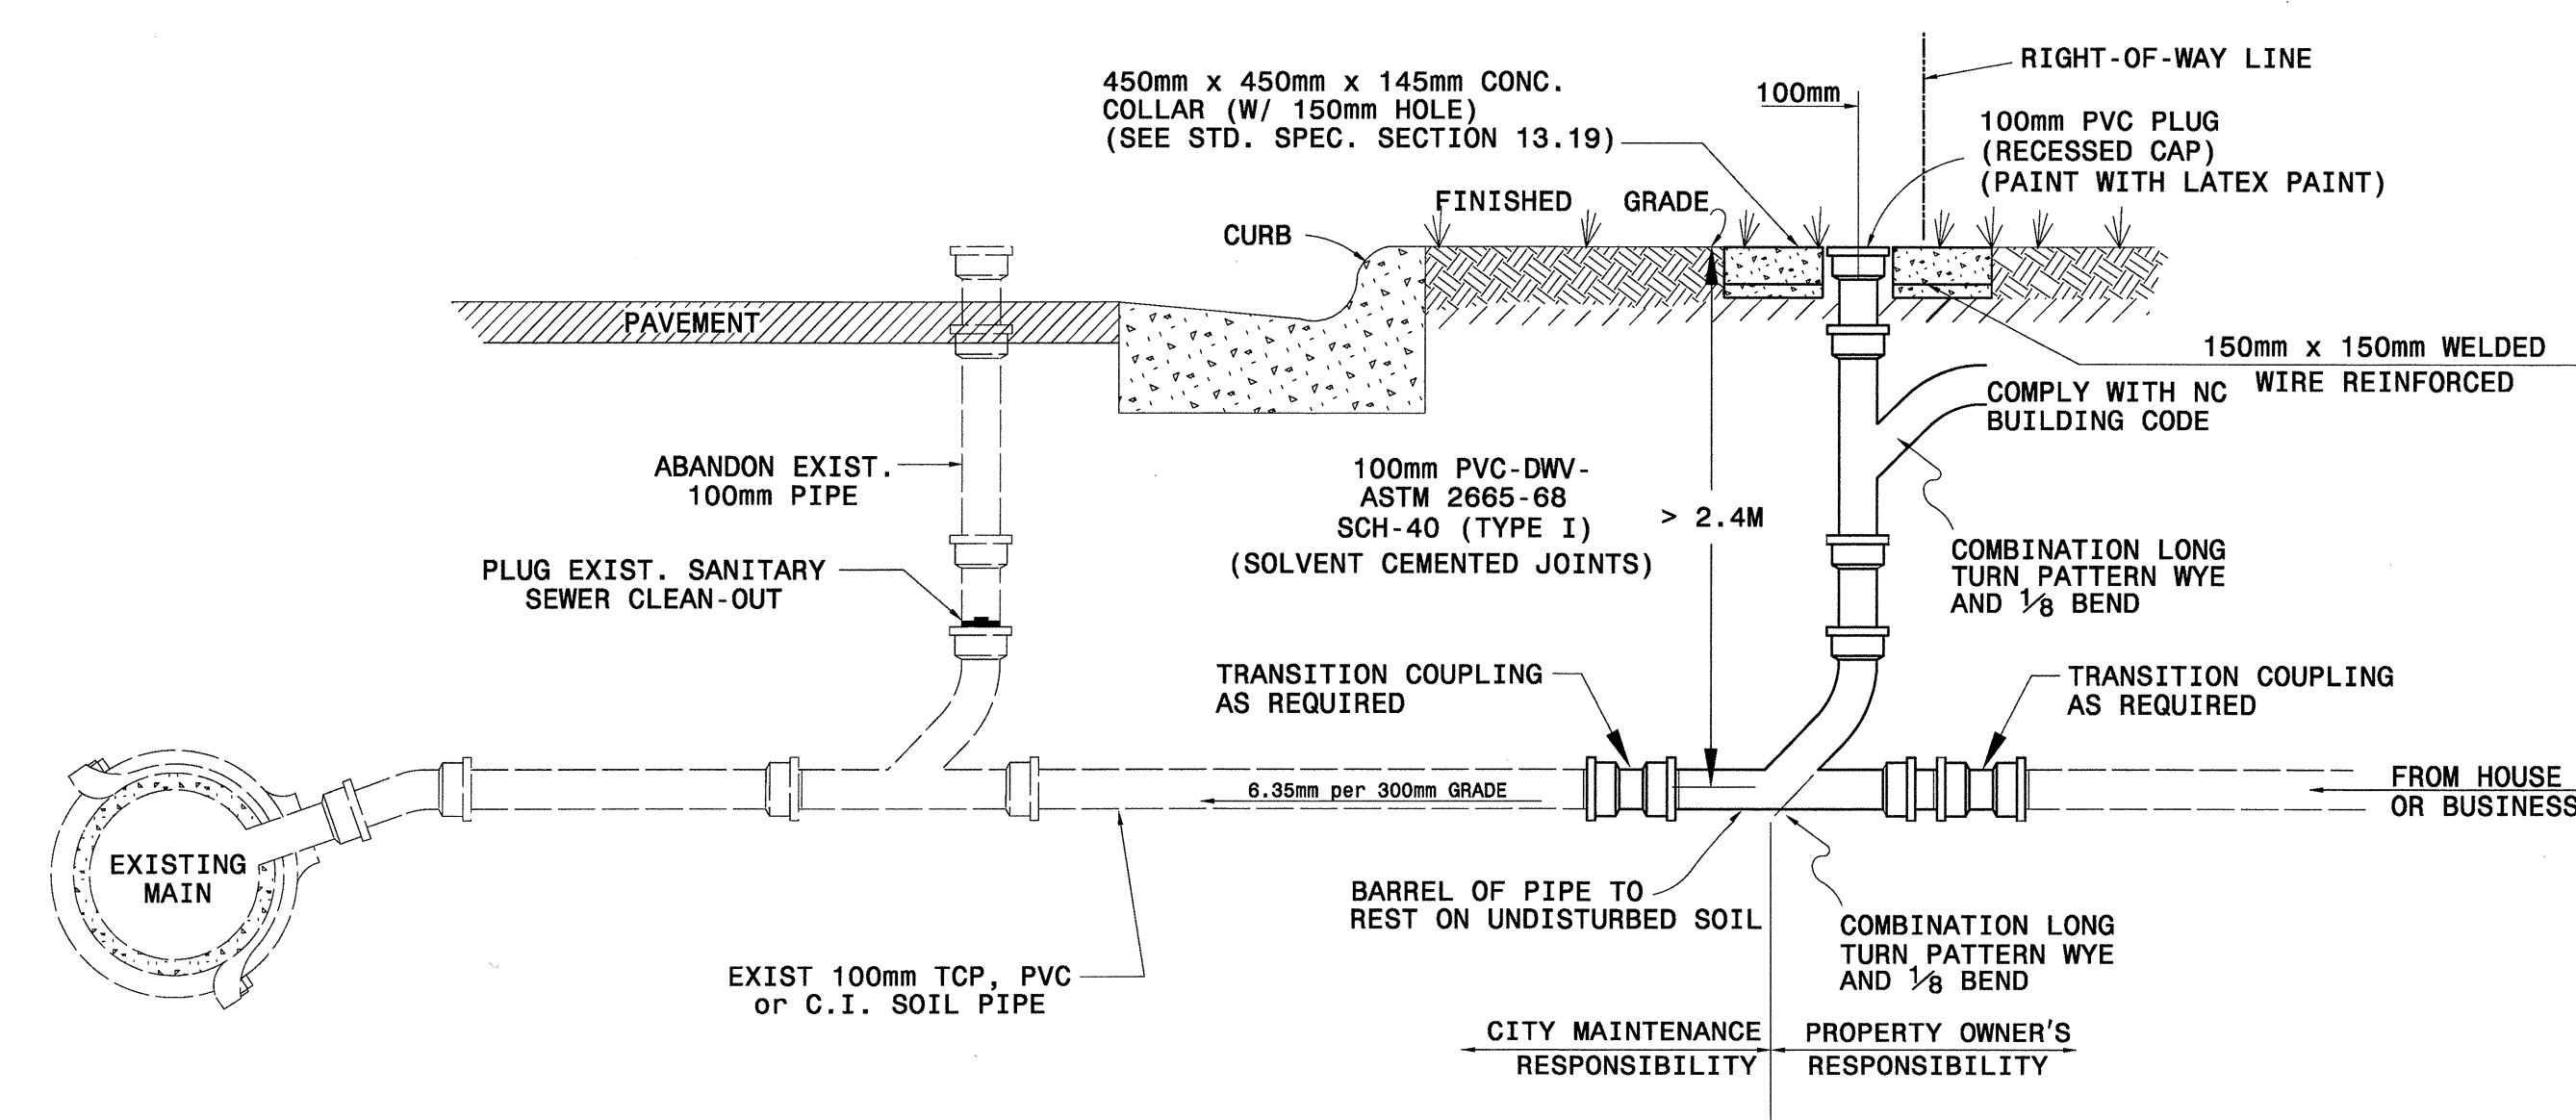

NOTE:
THE FULL LENGTH OF THE SERVICE DITCH SHALL BE COMPACTED IN 150mm LAYERS WITH MECHANICAL TAMP. GUARD STAKE REQUIRED AT CLEANOUT LOCATION UNTIL LANDSCAPING IS COMPLETED

CUT-IN SANITARY SEWER CLEAN-OUT DETAIL

G:\76845\Bocodwcy\Proc\U2408\U2408UC32A.dgn 10/07/2004 03:18:18 PM

Prepared In the Office of:

EARTH TECH

701 Corporate Center Drive, Suite 475
Raleigh, NC 27607
(919) 854-6200 - (919) 854-6259(FAX)