


**METRIC**

PROJECT REFERENCE NO. U-2408 SHEET NO. 28  
 R/W SHEET NO.  
 ROADWAY DESIGN ENGINEER HYDRAULICS ENGINEER  
**PRELIMINARY PLANS**  
 DO NOT USE FOR CONSTRUCTION  
**INCOMPLETE PLANS**  
 DO NOT USE FOR R/W ACQUISITION

CONST. REV.  
 R/W REV.

2.5 0 5

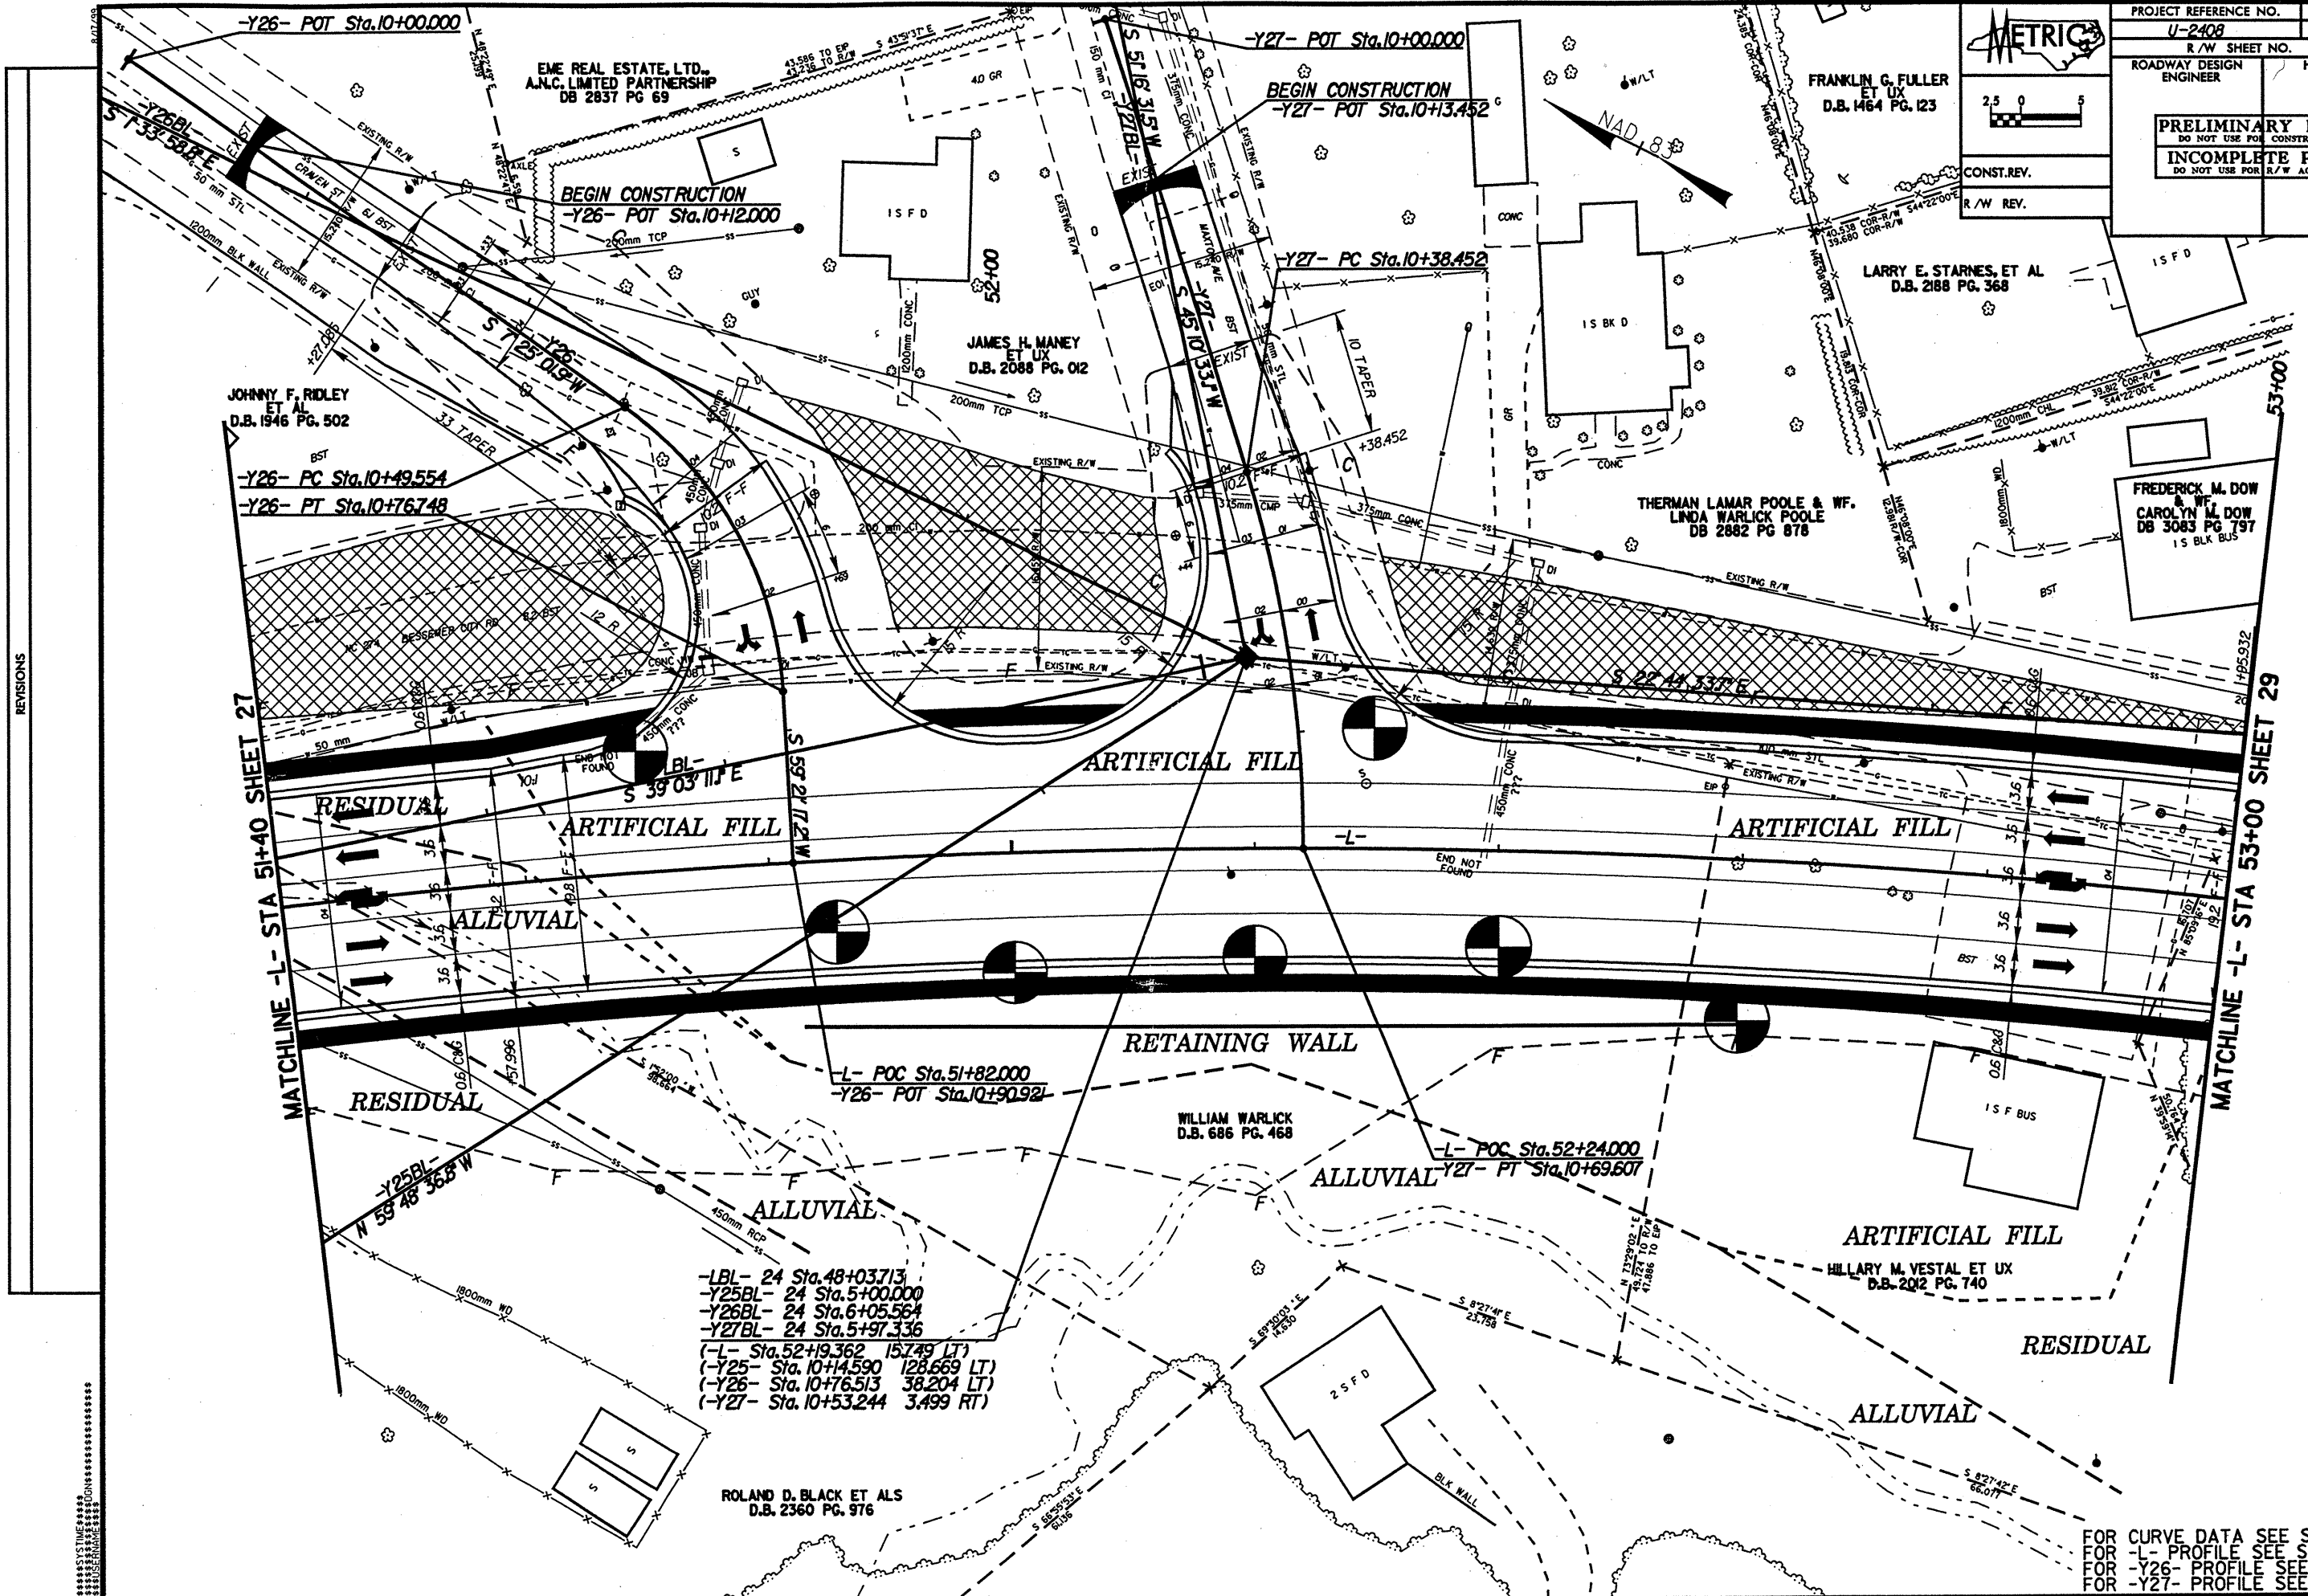

- LBL- 24 Sta. 48+03.713
- Y25BL- 24 Sta. 5+00.000
- Y26BL- 24 Sta. 6+05.564
- Y27BL- 24 Sta. 5+97.336
- (-L- Sta. 52+19.362 15.749 LT)
- (-Y25- Sta. 10+14.590 128.669 LT)
- (-Y26- Sta. 10+76.513 38.204 LT)
- (-Y27- Sta. 10+53.244 3.499 RT)

FOR CURVE DATA SEE SHEET 26  
 FOR -L- PROFILE SEE SHEET 49  
 FOR -Y26- PROFILE SEE SHEET 57  
 FOR -Y27- PROFILE SEE SHEET 58

REVISIONS