


50 40 30 20 10 0 10 20 30 40 50

SOIL TEST RESULTS

SAMPLE NO.	OFFSET	STATION	DEPTH INTERVAL	AASHTO CLASS.	L.L.	P.L. I.	% BY WEIGHT			% PASSING SIEVES			% MOISTURE	% ORGANIC
							C. SAND	F. SAND	SILT CLAY	10	40	200		
SS-14	12.60 LT	10+20	1.27 - 1.72	A-7-6(6)	49	12	21.9	31.0	18.7	28.4	100	87	55	
SS-15	12.60 LT	10+20	5.83 - 6.28	A-7-6(4)	61	11	25.7	32.0	28.1	14.2	99	84	49	
SS-16	12.60 LT	10+60	2.80 - 3.25	A-7-5(17)	64	24	13.4	22.1	15.9	48.6	100	92	70	
SS-17	12.60 LT	10+60	4.32 - 4.77	A-7-5(17)	66	25	18.6	17.0	13.7	60.7	99	88	67	

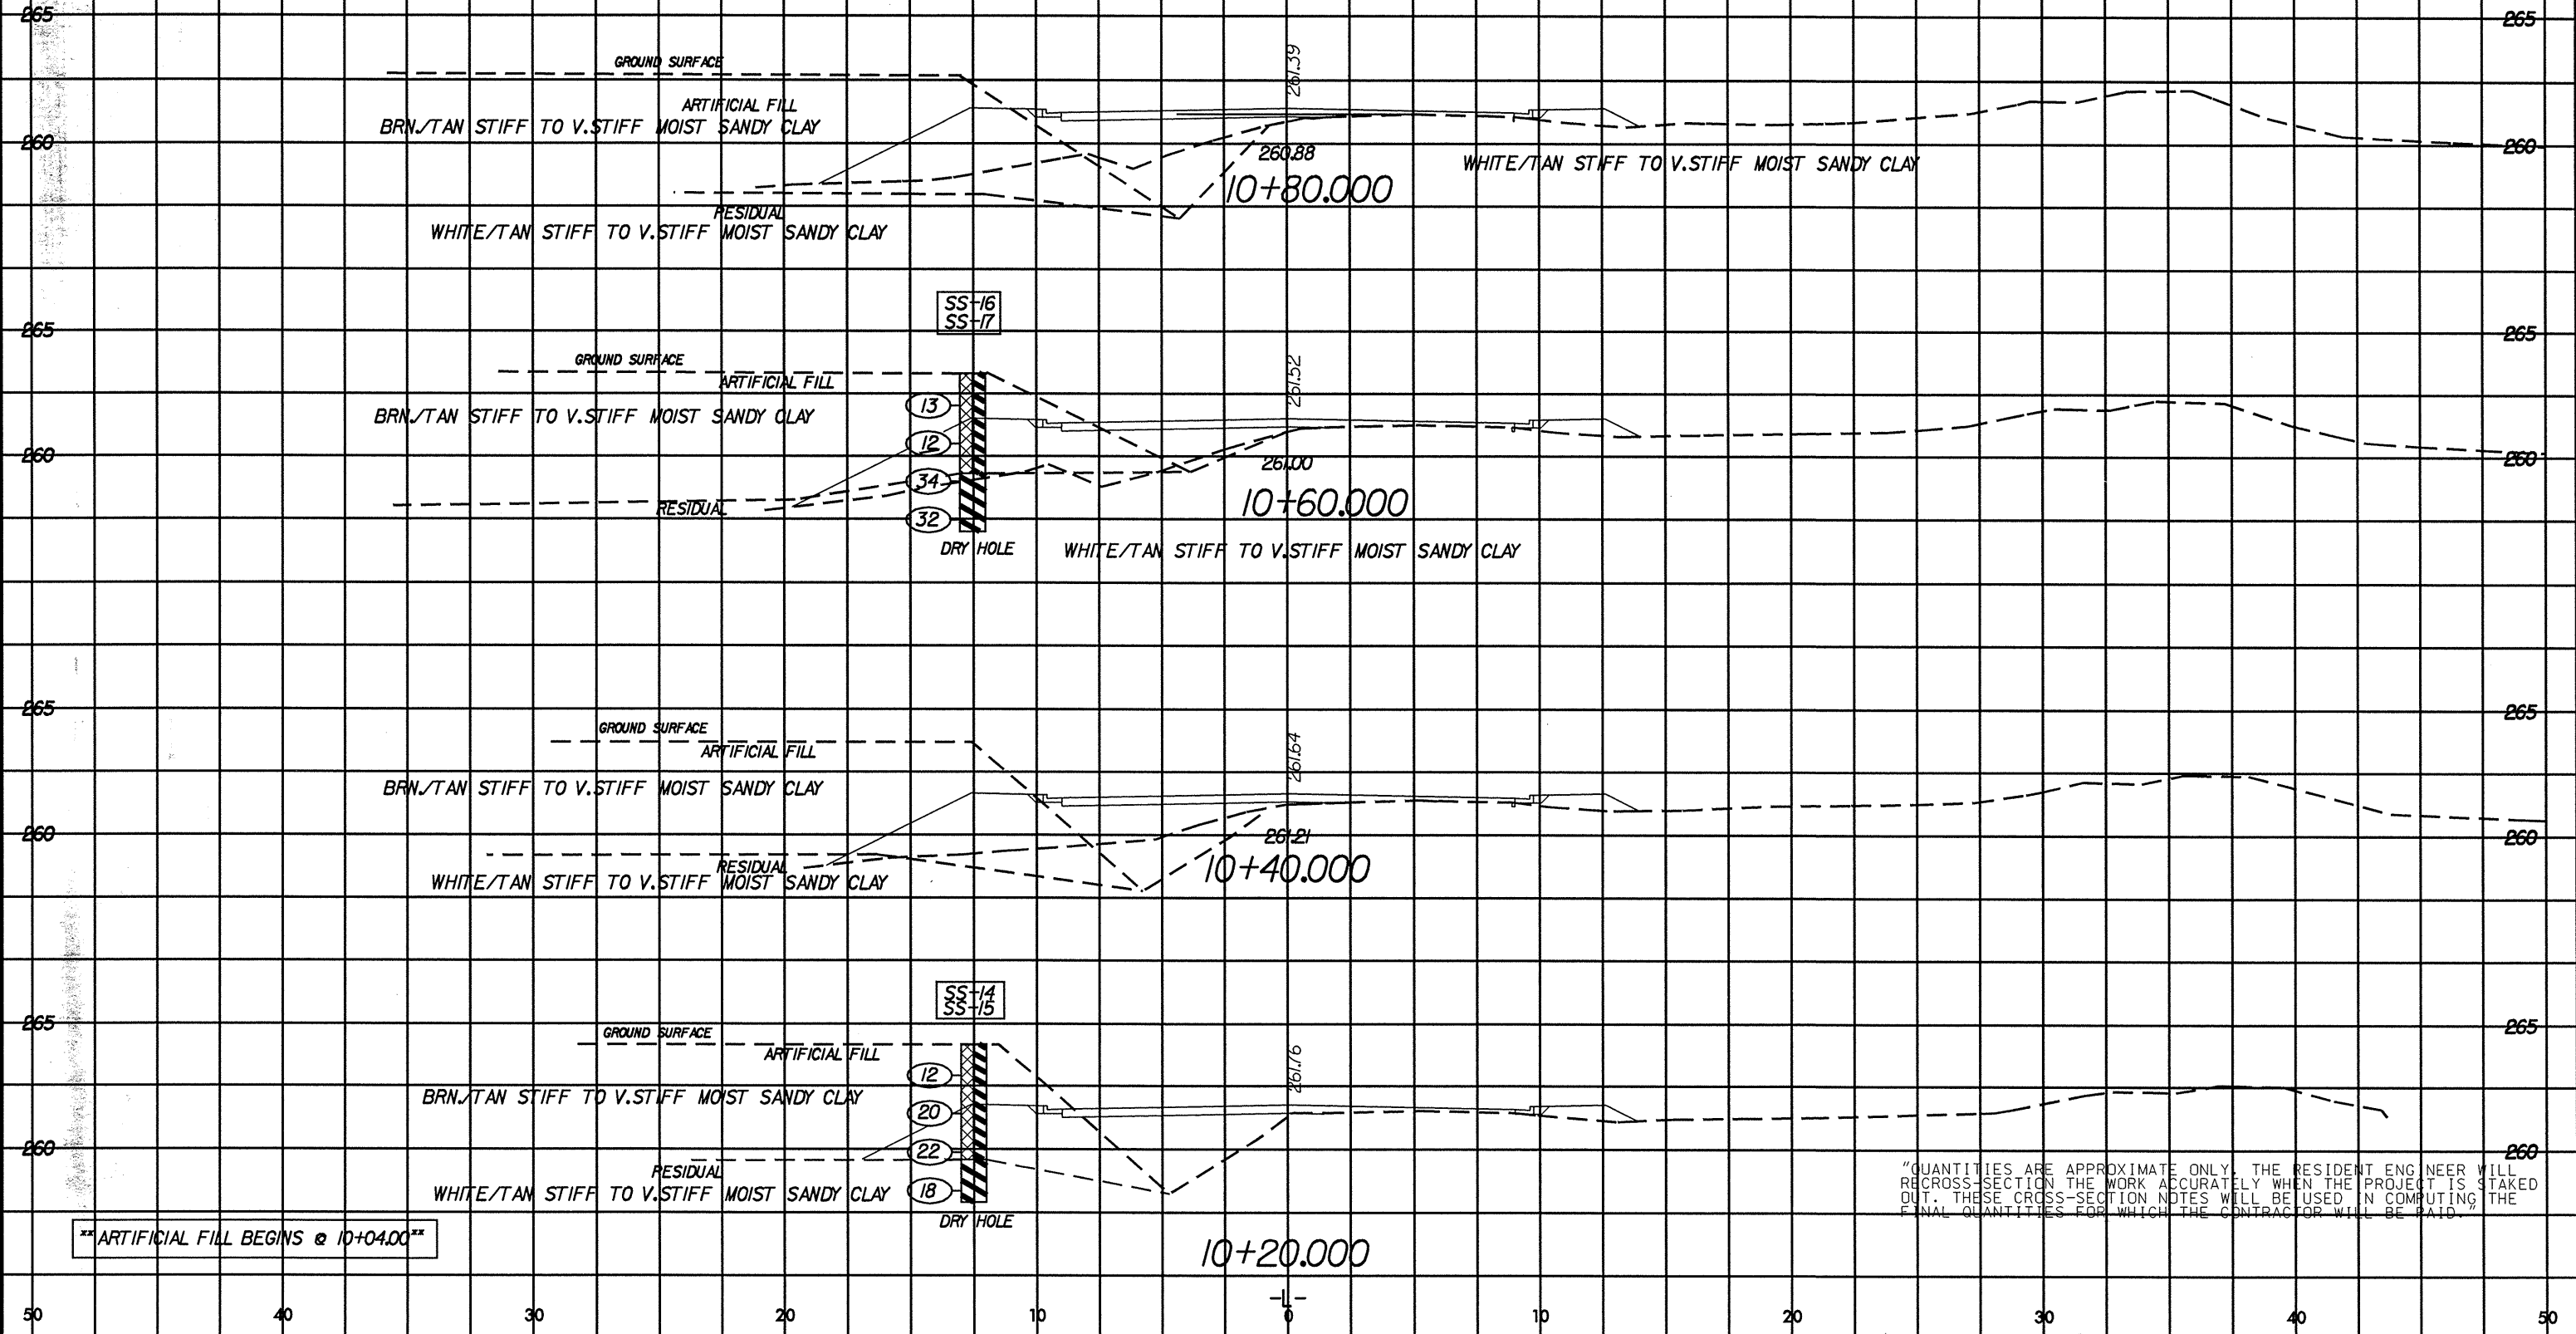

ARTIFICIAL FILL BEGINS @ 10+04.00

QUANTITIES ARE APPROXIMATE ONLY. THE RESIDENT ENGINEER WILL RE-CROSS-SECTION THE WORK ACCURATELY WHEN THE PROJECT IS STAKED OUT. THESE CROSS-SECTION NOTES WILL BE USED IN COMPUTING THE FINAL QUANTITIES FOR WHICH THE CONTRACTOR WILL BE PAID.

50 40 30 20 10 0 10 20 30 40 50