





-LB- 7
-L- STA. 18+45.708, 10.728 LT
EL = 260.522 m

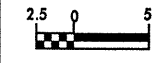

CONST. REV.
R/W REV.


INCOMPLETE PLANS
DO NOT USE FOR R/W ACQUISITION
PRELIMINARY PLANS
DO NOT USE FOR CONSTRUCTION

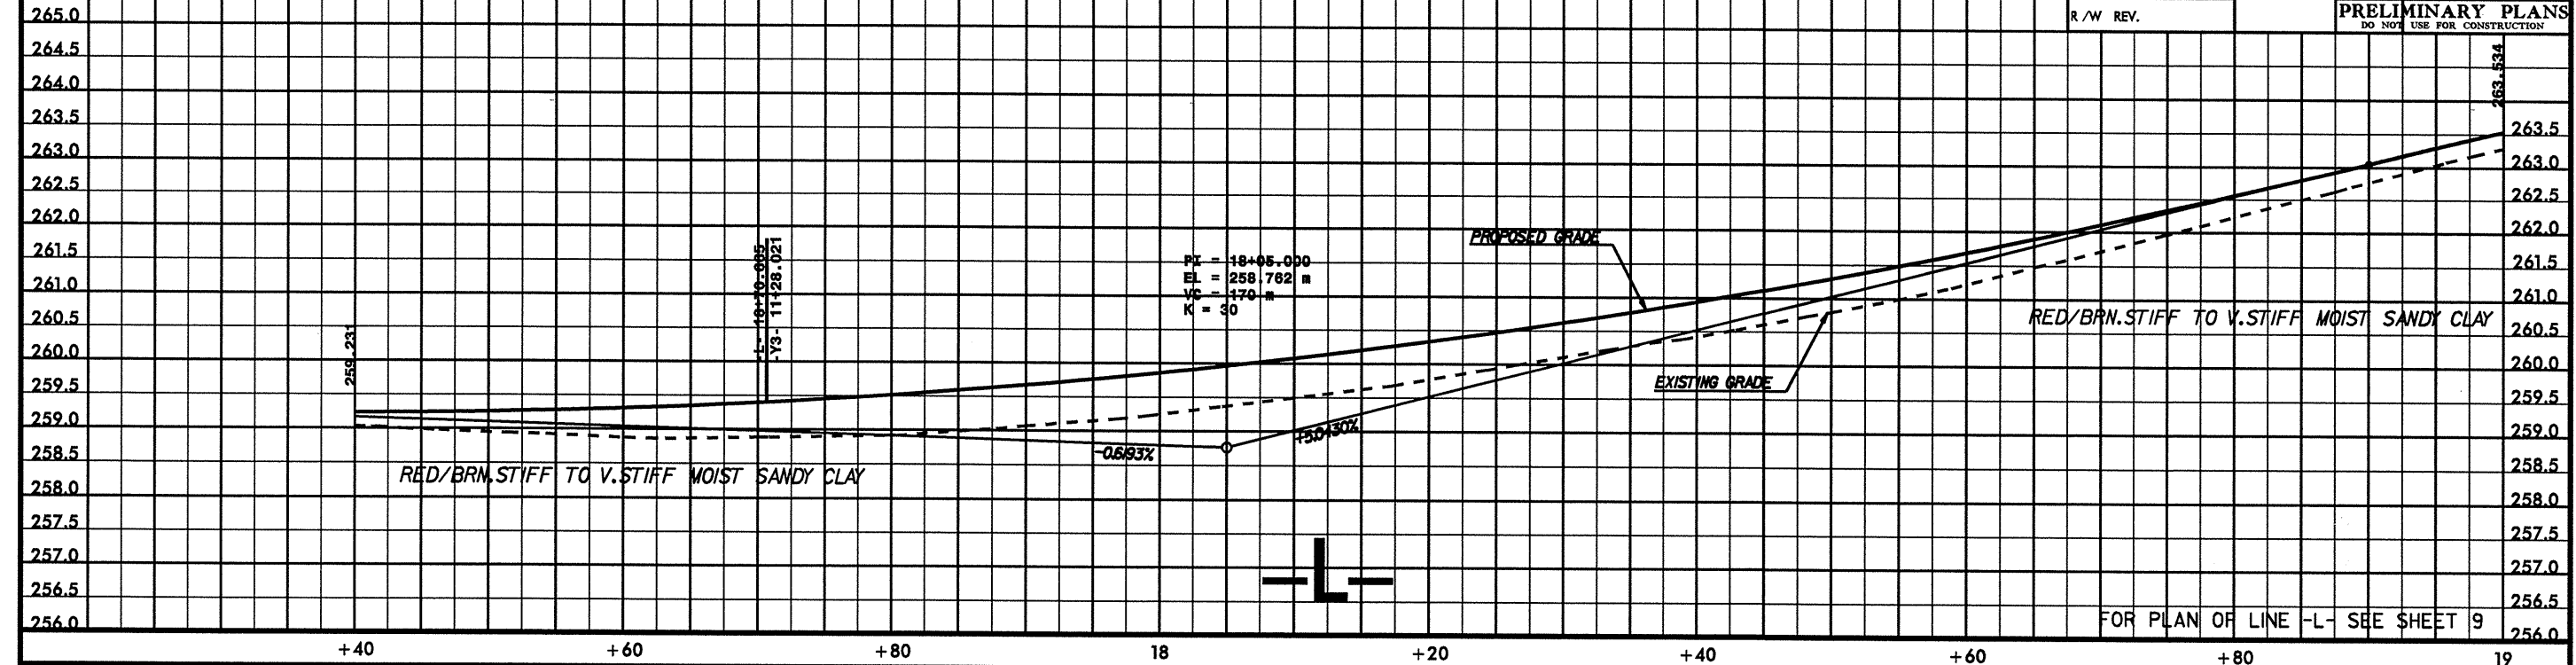

-LB- 8
-L- STA. 20+06.157, 8.260 LT
EL = 256.362 m

BEGIN BRIDGE 20+18.622 -L-
EL = 268.819

PI = 19+40.000
EL = 265.870 m
VC = 100 m
K = 27

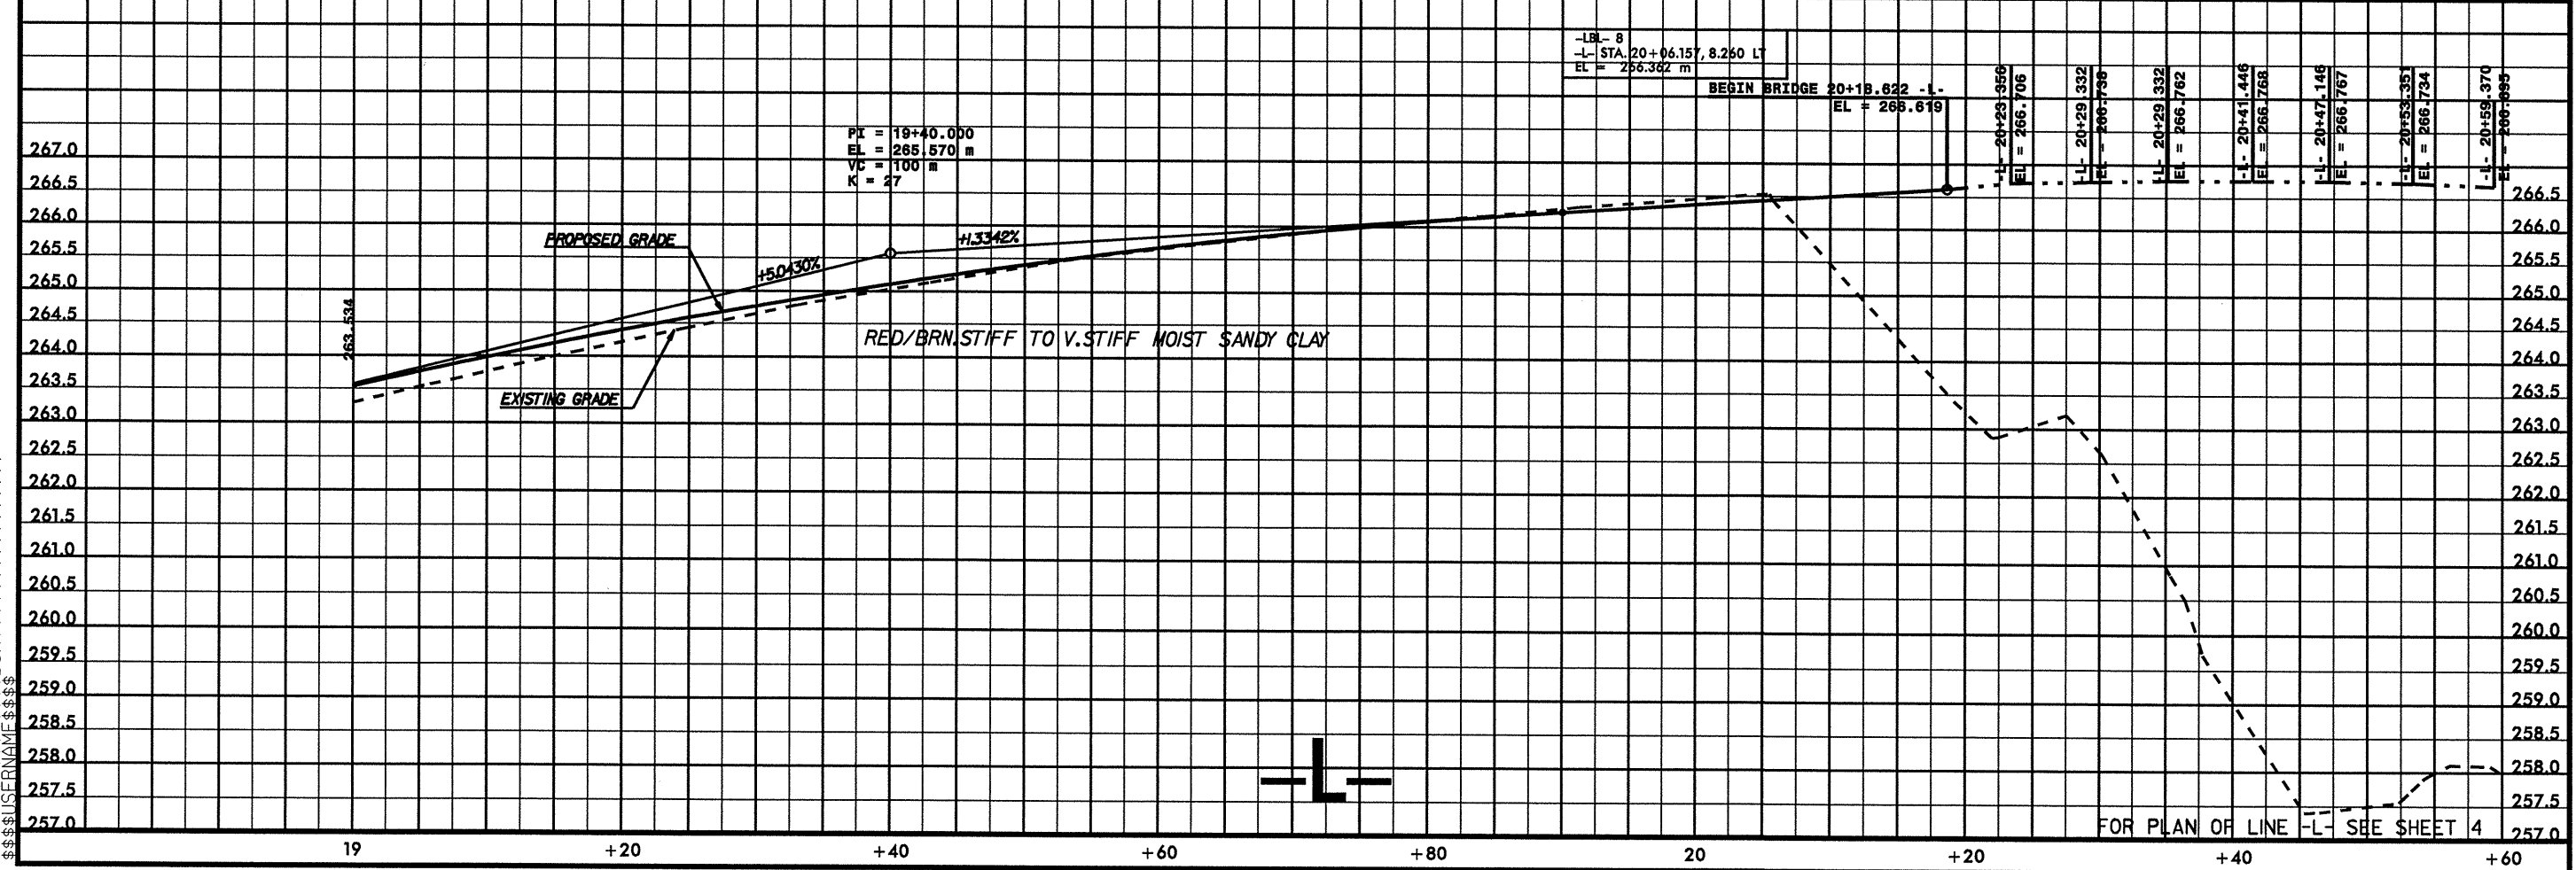

\$\$\$SYTIME\$\$\$
\$\$\$DGN\$\$\$
\$\$\$PLAN\$\$\$
\$\$\$L\$\$\$