


16/34

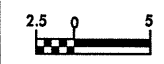


PROJECT REFERENCE NO. **U-2408** SHEET NO. **36**
 ROADWAY DESIGN ENGINEER HYDRAULICS ENGINEER




CONST. REV.
R/W REV.

INCOMPLETE PLANS
DO NOT USE FOR R/W ACQUISITION
PRELIMINARY PLANS
DO NOT USE FOR CONSTRUCTION

LBL-2
STA. 15+75.084, 14.042 LT
EL = 260.178 m

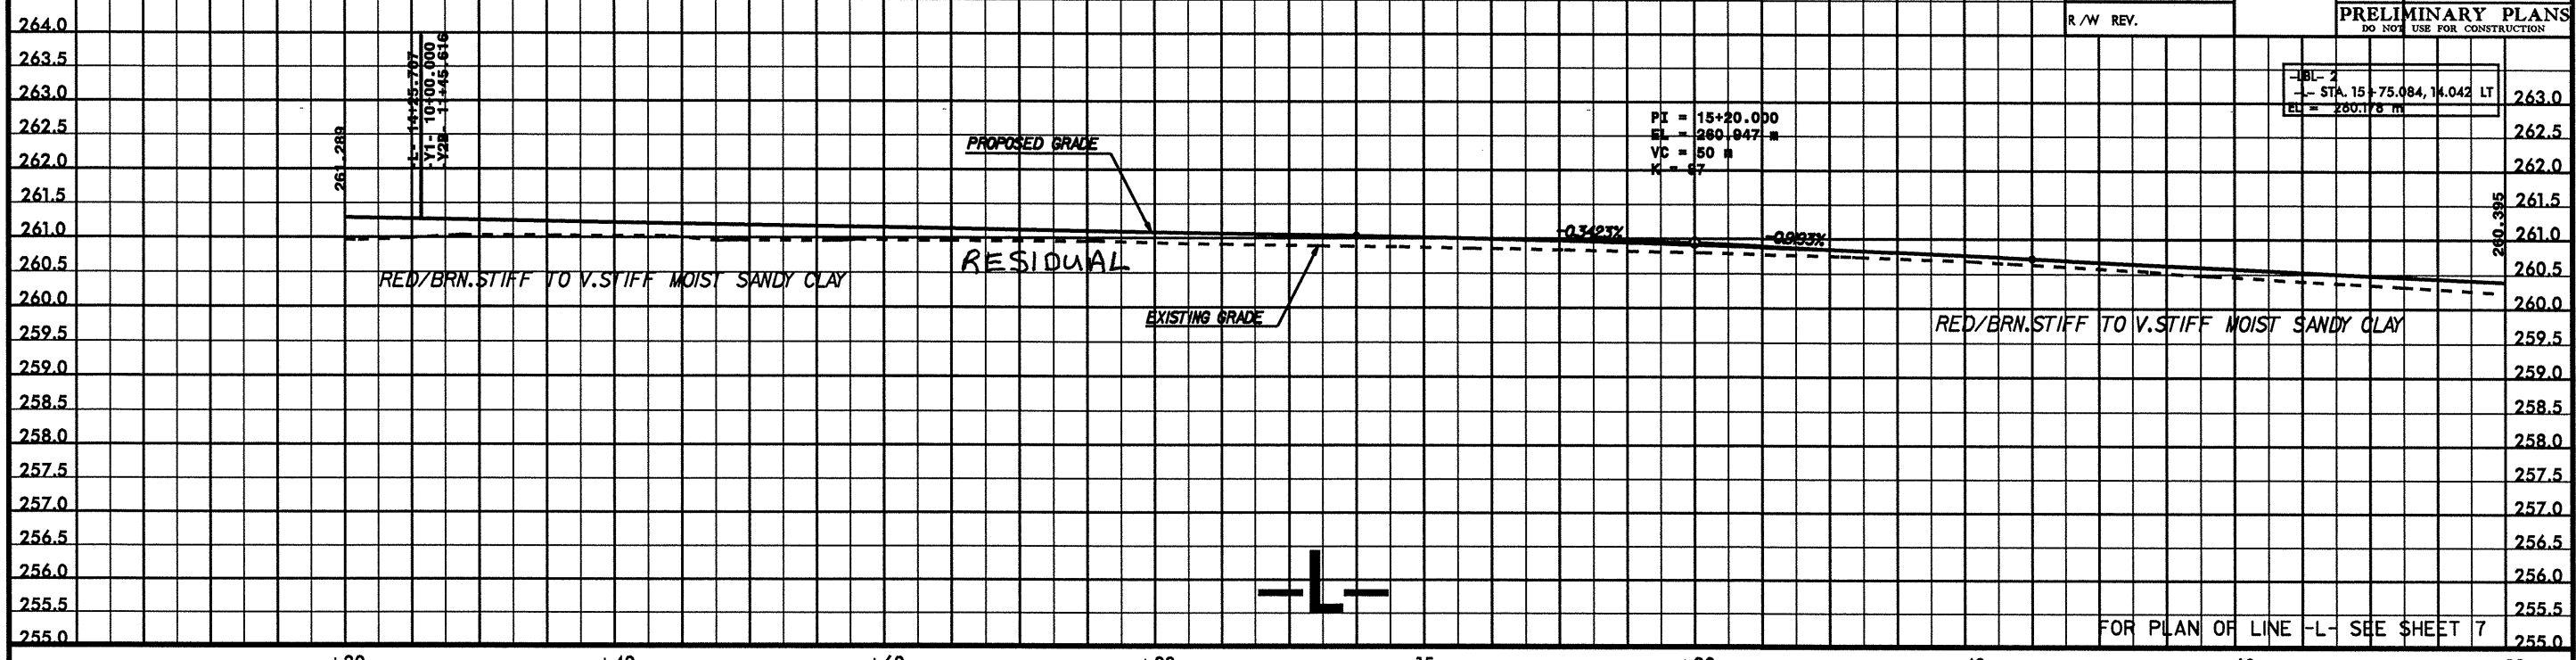

FOR PLAN OF LINE -L- SEE SHEET 7

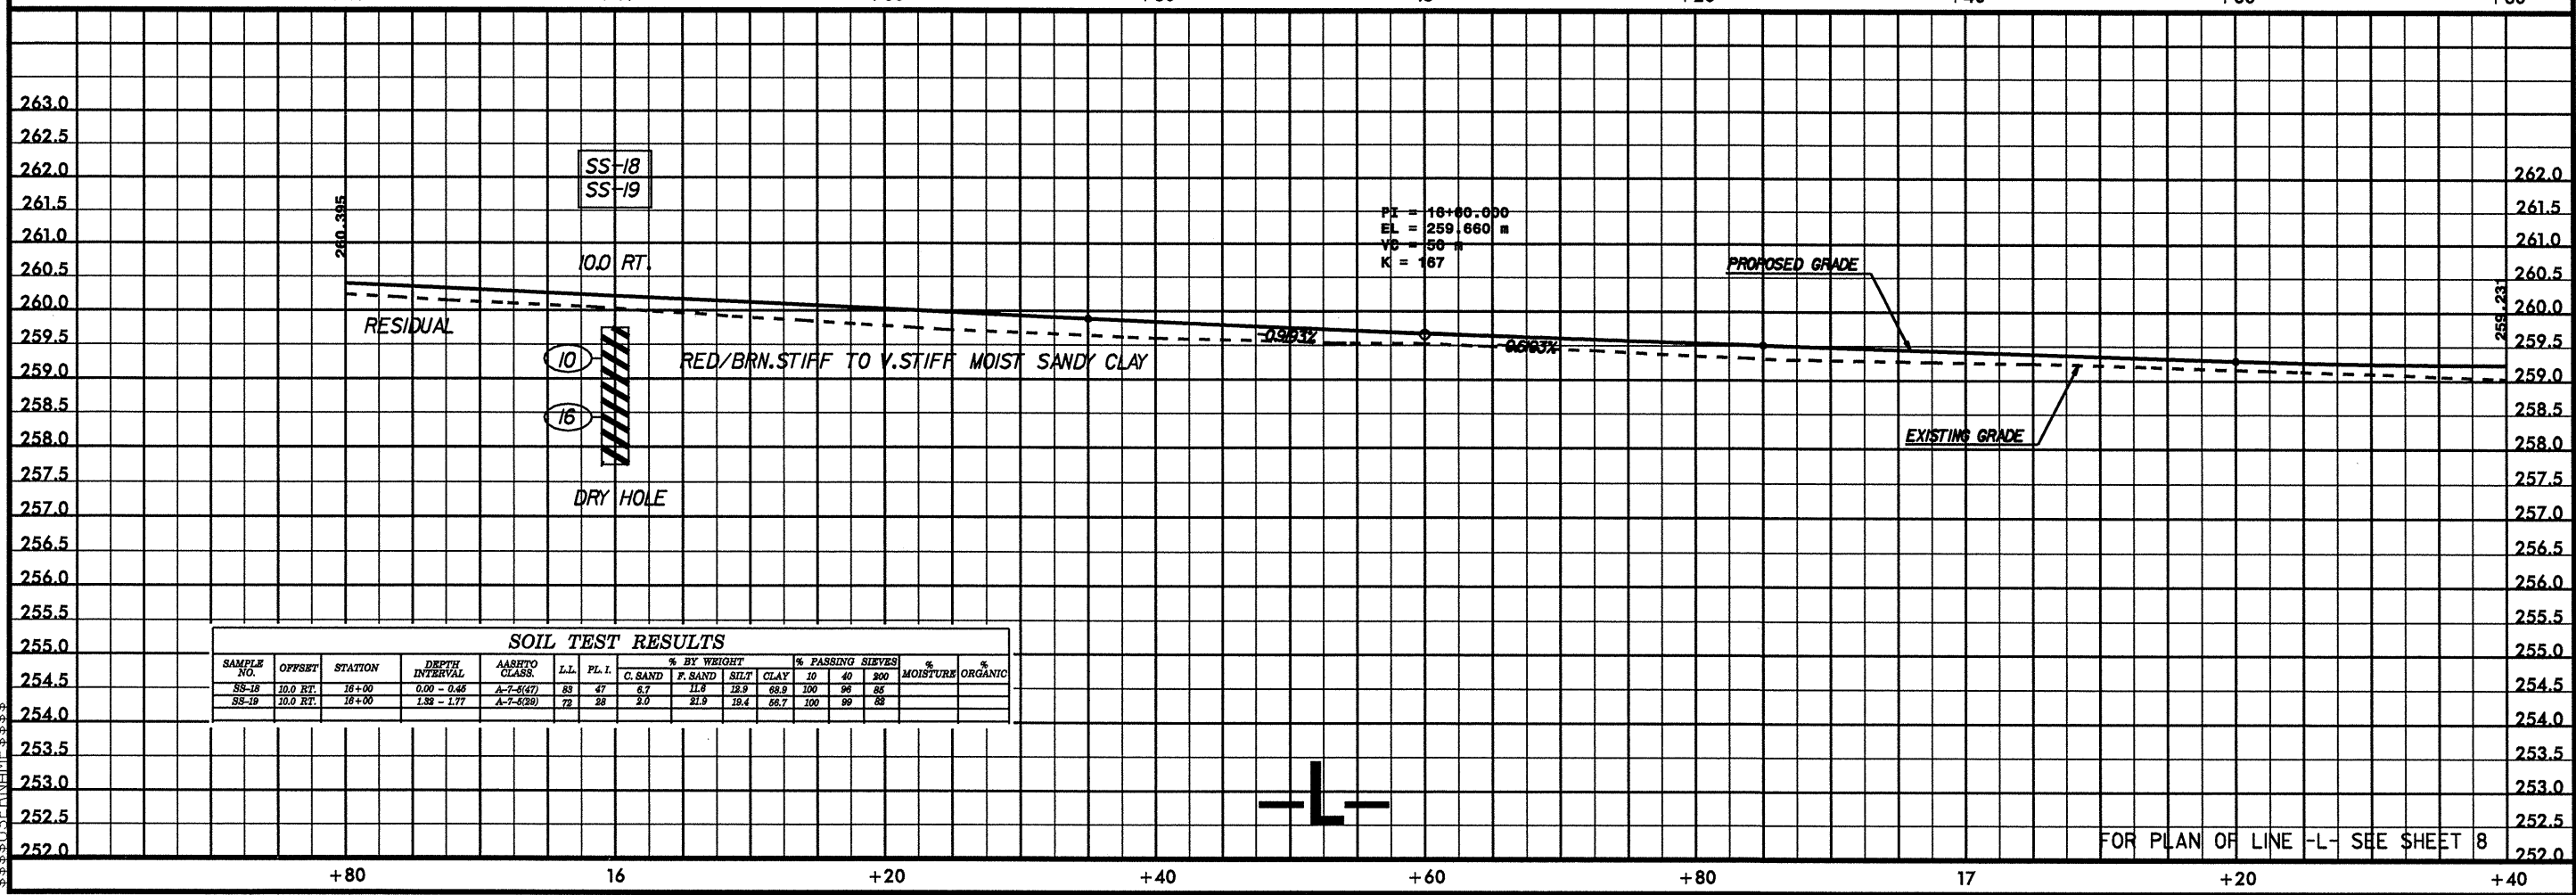

FOR PLAN OF LINE -L- SEE SHEET 8

SOIL TEST RESULTS															
SAMPLE NO.	OFFSET	STATION	DEPTH INTERVAL	MOISTURE CLASS.	L.L.	P.L.I.	% BY WEIGHT				% PASSING SIEVES			% MOISTURE	% ORGANIC
							C. SAND	F. SAND	SILT	CLAY	10	40	200		
SS-18	10.0 RT.	16+00	0.00 - 0.46	A-7-6(47)	83	47	6.7	11.8	18.9	68.9	100	96	85		
SS-19	10.0 RT.	16+00	1.82 - 1.77	A-7-6(28)	72	28	2.0	21.9	18.4	58.7	100	99	82		

\$\$\$ SYSTEM TIME \$\$\$
 \$\$\$ USER NAME \$\$\$