
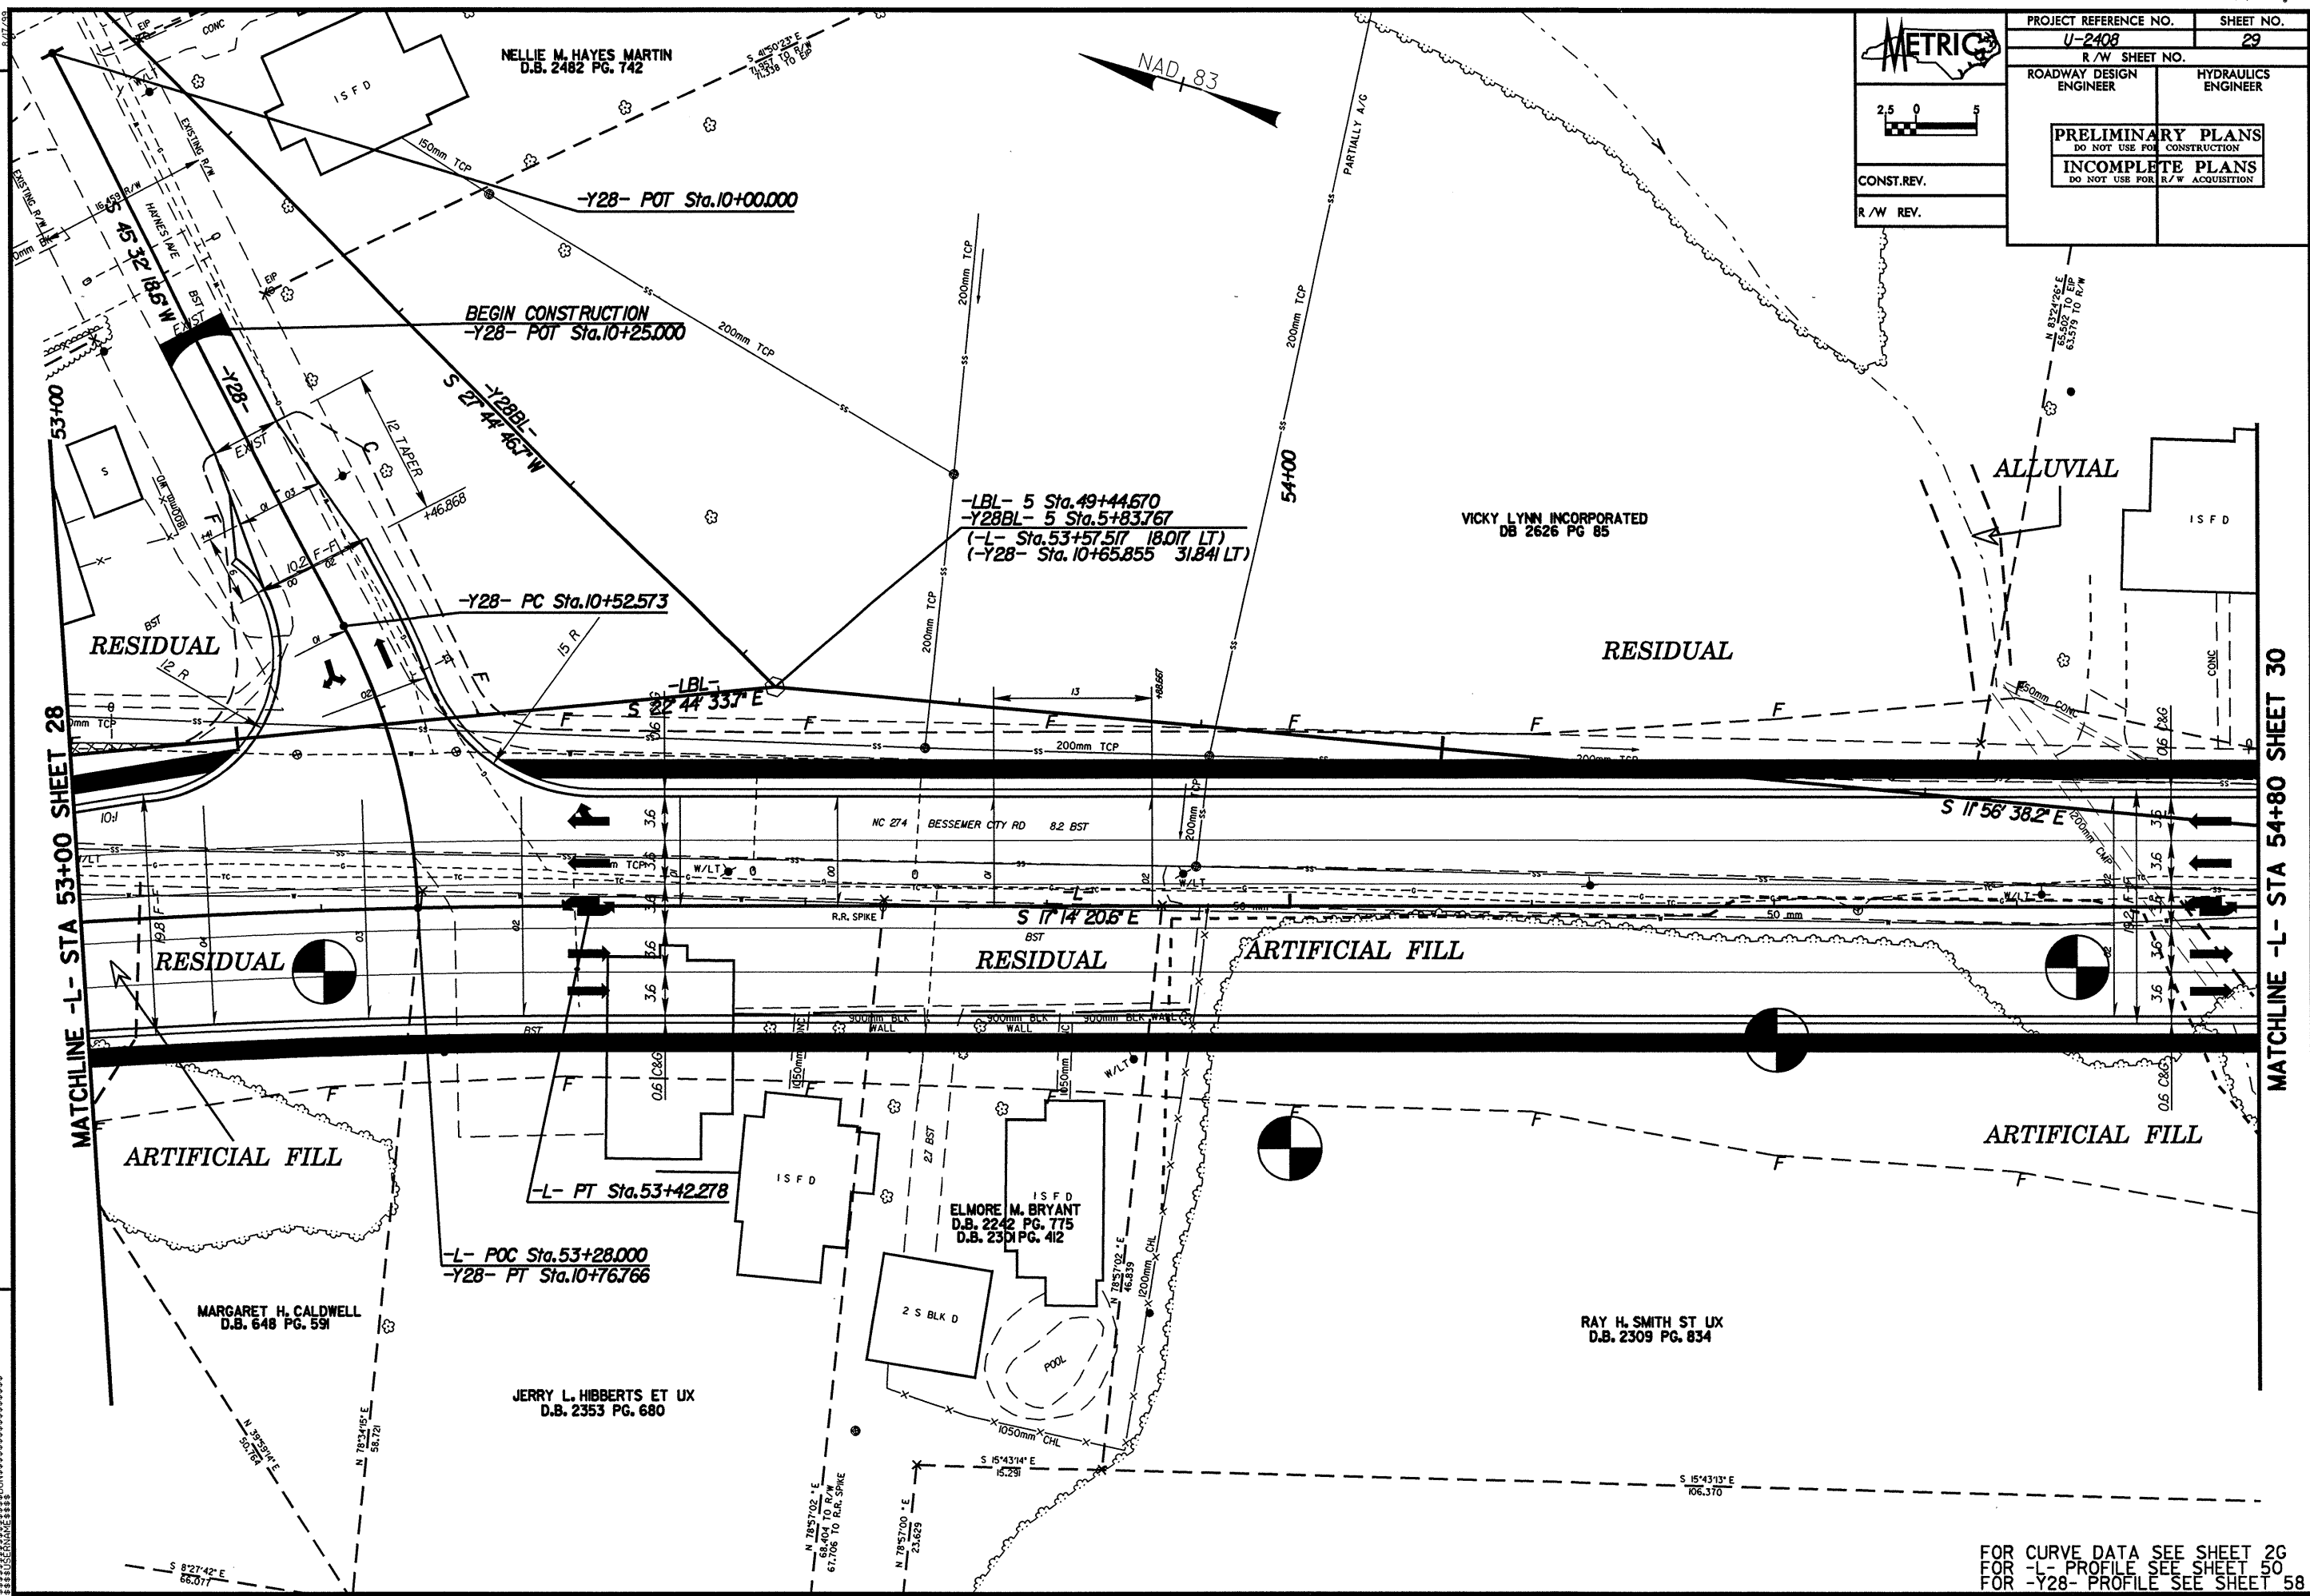


PROJECT REFERENCE NO. U-2408		SHEET NO. 29	
R/W SHEET NO.			
ROADWAY DESIGN ENGINEER		HYDRAULICS ENGINEER	
PRELIMINARY PLANS DO NOT USE FOR CONSTRUCTION INCOMPLETE PLANS DO NOT USE FOR R/W ACQUISITION			
CONST. REV.		R/W REV.	

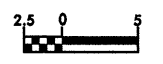

MATCHLINE -L- STA 53+00 SHEET 28

MATCHLINE -L- STA 54+80 SHEET 30

FOR CURVE DATA SEE SHEET 26
 FOR -L- PROFILE SEE SHEET 50
 FOR -Y28- PROFILE SEE SHEET 58