



CROWDERS MOUNTAIN TOWNSHIP
GASTONIA CORPORATE LIMITS (PB 39 PG 6)
(70.104 (230') OFFSET FROM CENTERLINE NC-274)

PROJECT REFERENCE NO. U-2408		SHEET NO. 5	
R/W SHEET NO.			
ROADWAY DESIGN ENGINEER		HYDRAULICS ENGINEER	
PRELIMINARY PLANS DO NOT USE FOR CONSTRUCTION INCOMPLETE PLANS DO NOT USE FOR R/W ACQUISITION			
CONST. REV.		R/W REV.	

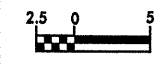

MATCHLINE -L- STA 10+60 SHEET 4

MATCHLINE -L- STA 12+40 SHEET 6

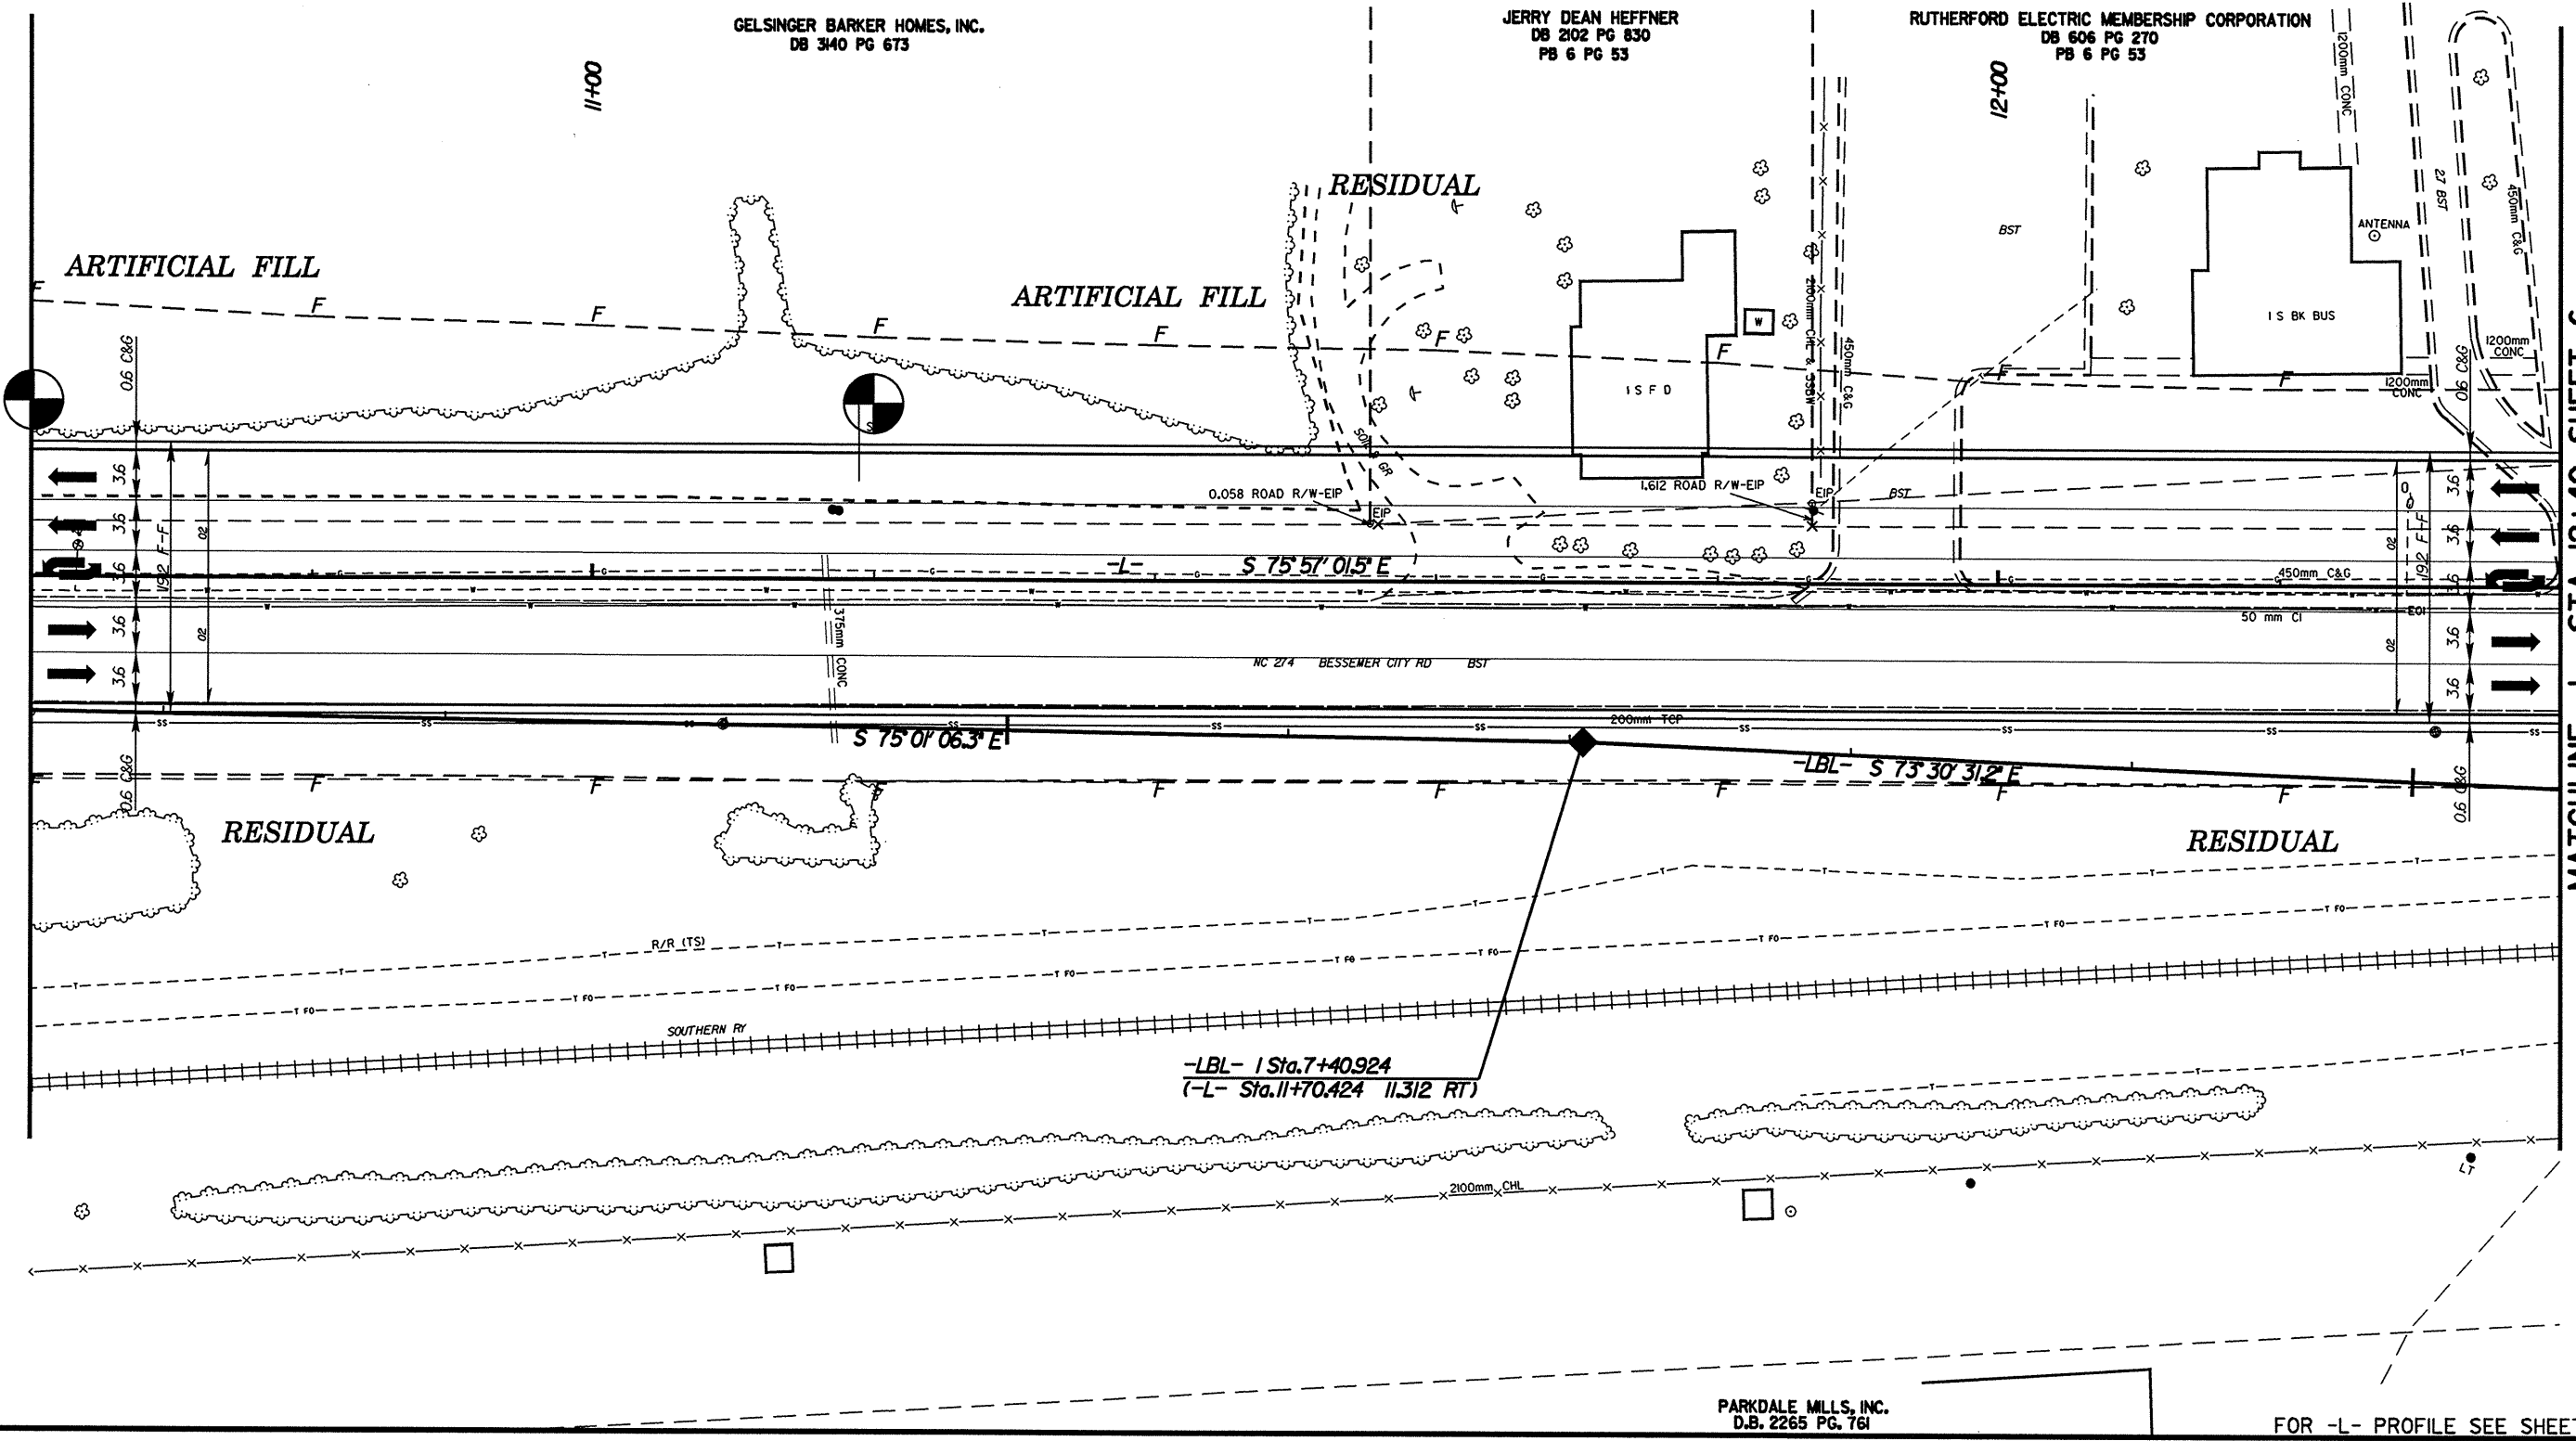

GELSINGER BARKER HOMES, INC.
DB 340 PG 673

JERRY DEAN HEFFNER
DB 202 PG 830
PB 6 PG 53

RUTHERFORD ELECTRIC MEMBERSHIP CORPORATION
DB 606 PG 270
PB 6 PG 53

PARKDALE MILLS, INC.
D.B. 2265 PG. 761

FOR -L- PROFILE SEE SHEET 35

REVISIONS

*****SYSTEMS*****
*****CUSTOMER*****
*****DATE*****