



39-APP-2004_12143
U:\Roadway\Projects\Dot\ncdot\12-08\asc\y14.xpl
17/22/04

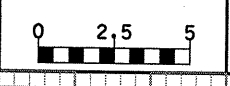

PROJECT REFERENCE NO.
U-2408

SHEET NO.
X-70

50 40 30 20 10 0 10 20 30 40 50

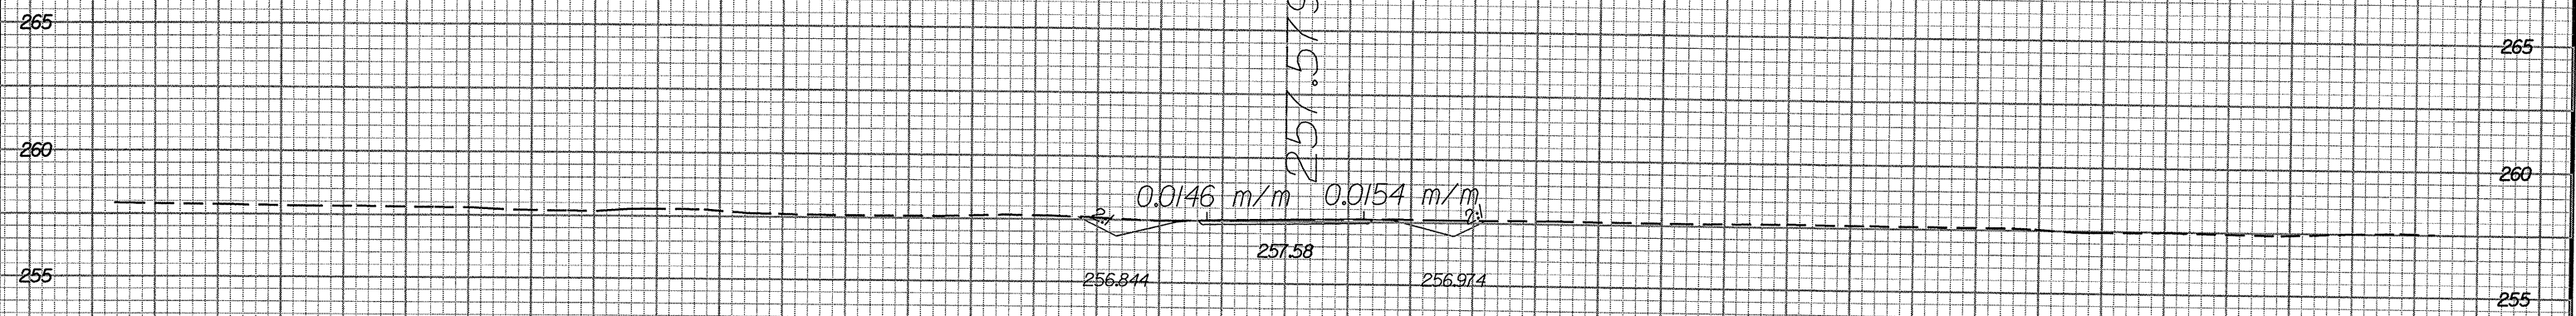

50 40 30 20 10 0 10 20 30 40 50