


STATE OF NORTH CAROLINA  
 DEPT. OF TRANSPORTATION  
 DIVISION OF HIGHWAYS  
 RALEIGH, N.C.

ENGLISH STANDARD DRAWING FOR  
**DRUMS**

SHEET 1 OF 1  
**1130D01**

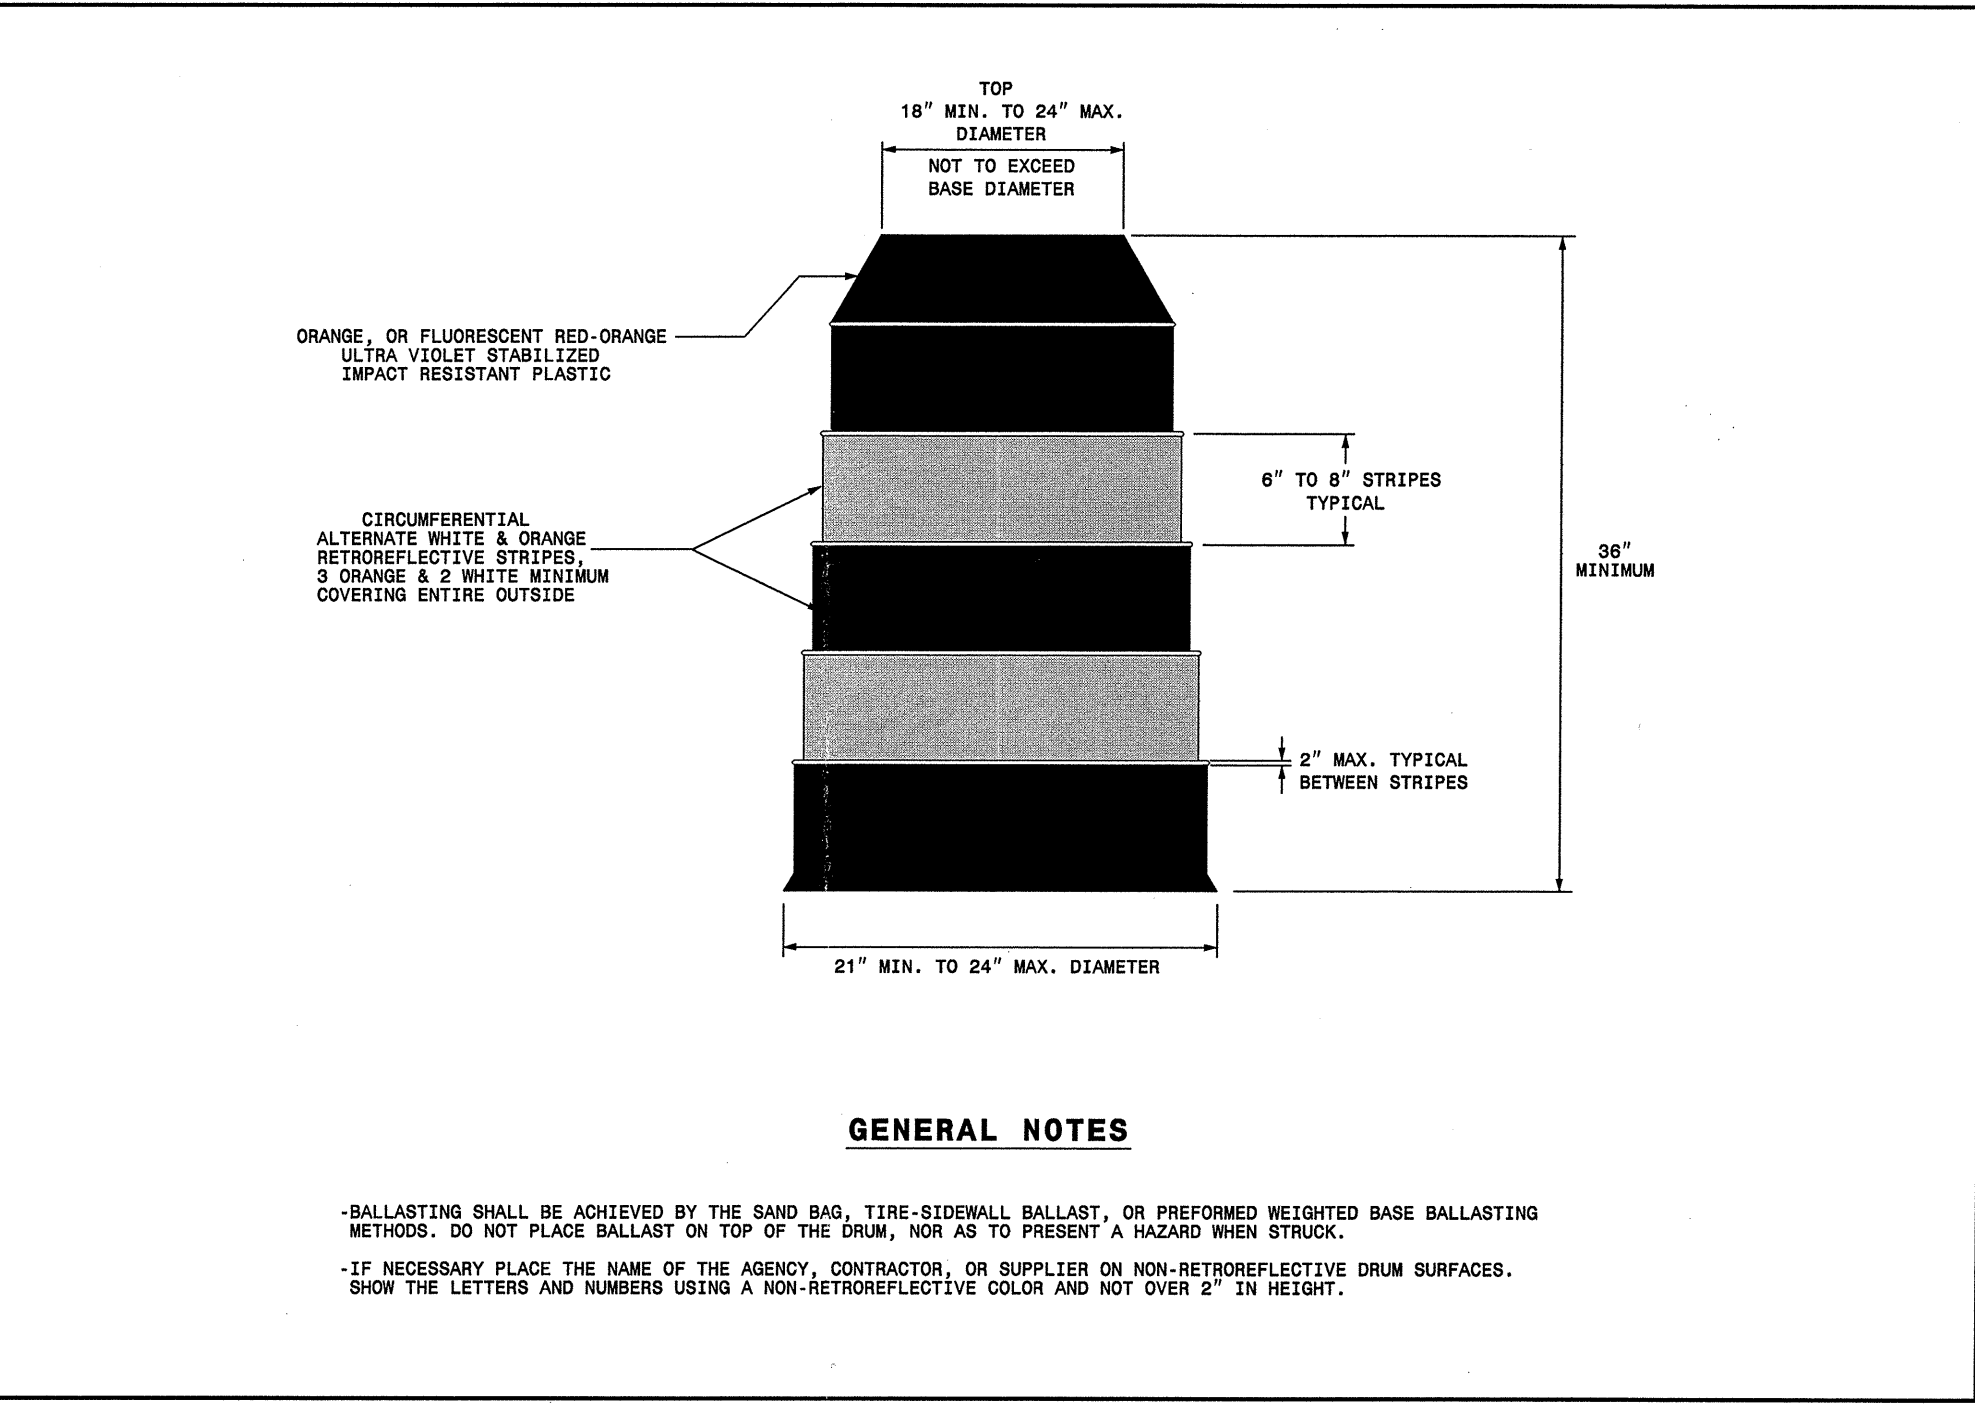

STATE OF NORTH CAROLINA  
 DEPT. OF TRANSPORTATION  
 DIVISION OF HIGHWAYS  
 RALEIGH, N.C.

ENGLISH STANDARD DRAWING FOR  
**DRUMS**

SHEET 1 OF 1  
**1130D01**

30-AUG-2004 14:09  
 S:\TCU\Zgroup\mm\Resurfacing\Div07\wbs39278\39278Drums\_english0810202.dgn  
 pssymore AT TELC206427

APPROVED: _____	DATE: _____	<b>REPLACEMENT DETAIL FOR RSD 1130.01</b>		
SEAL 	SCALE: NONE			
	DATE: 4/02			REVISIONS
	DWG. BY: MMM			
	DESIGN BY: MMM			
REVIEWED BY: MMM				