



PLAN OF SPAN C

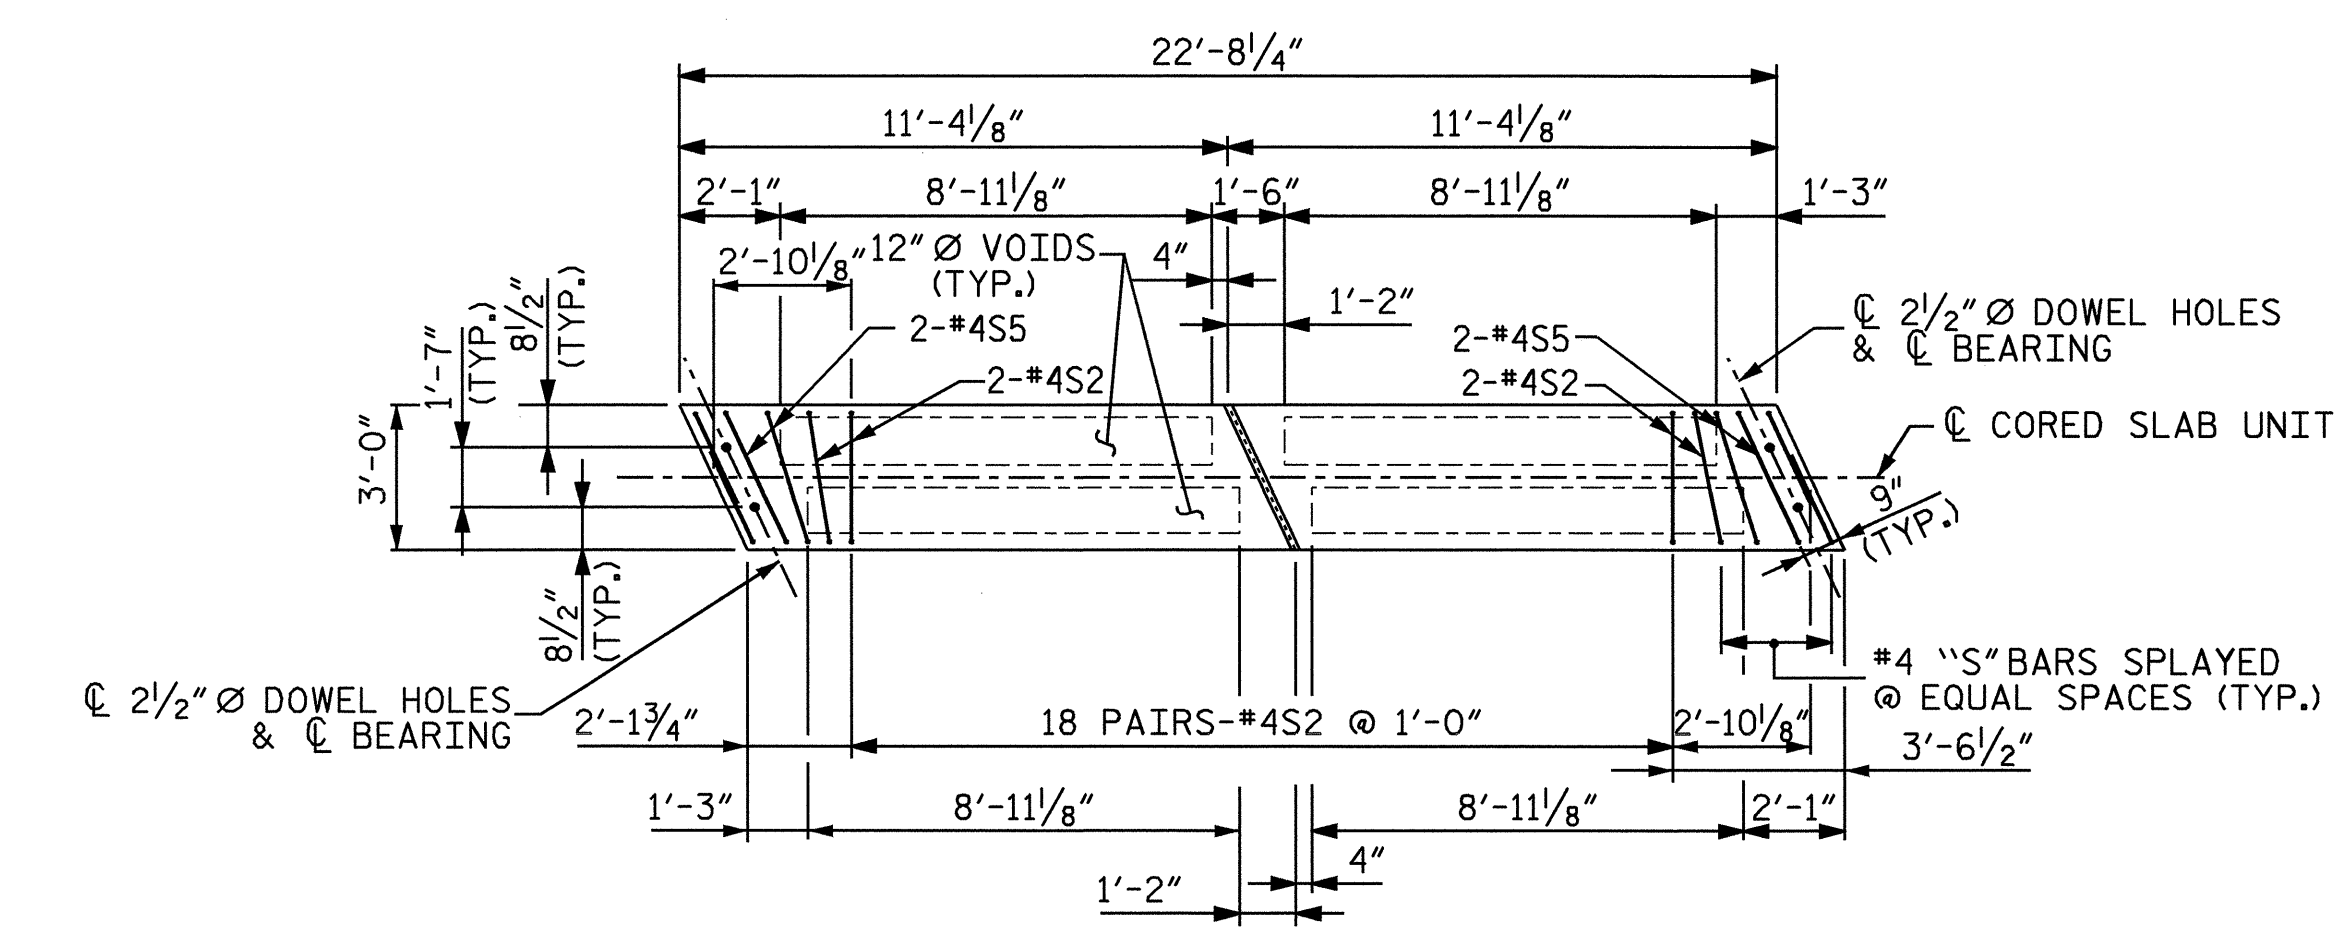

PLAN OF INTERIOR CORED SLAB UNIT

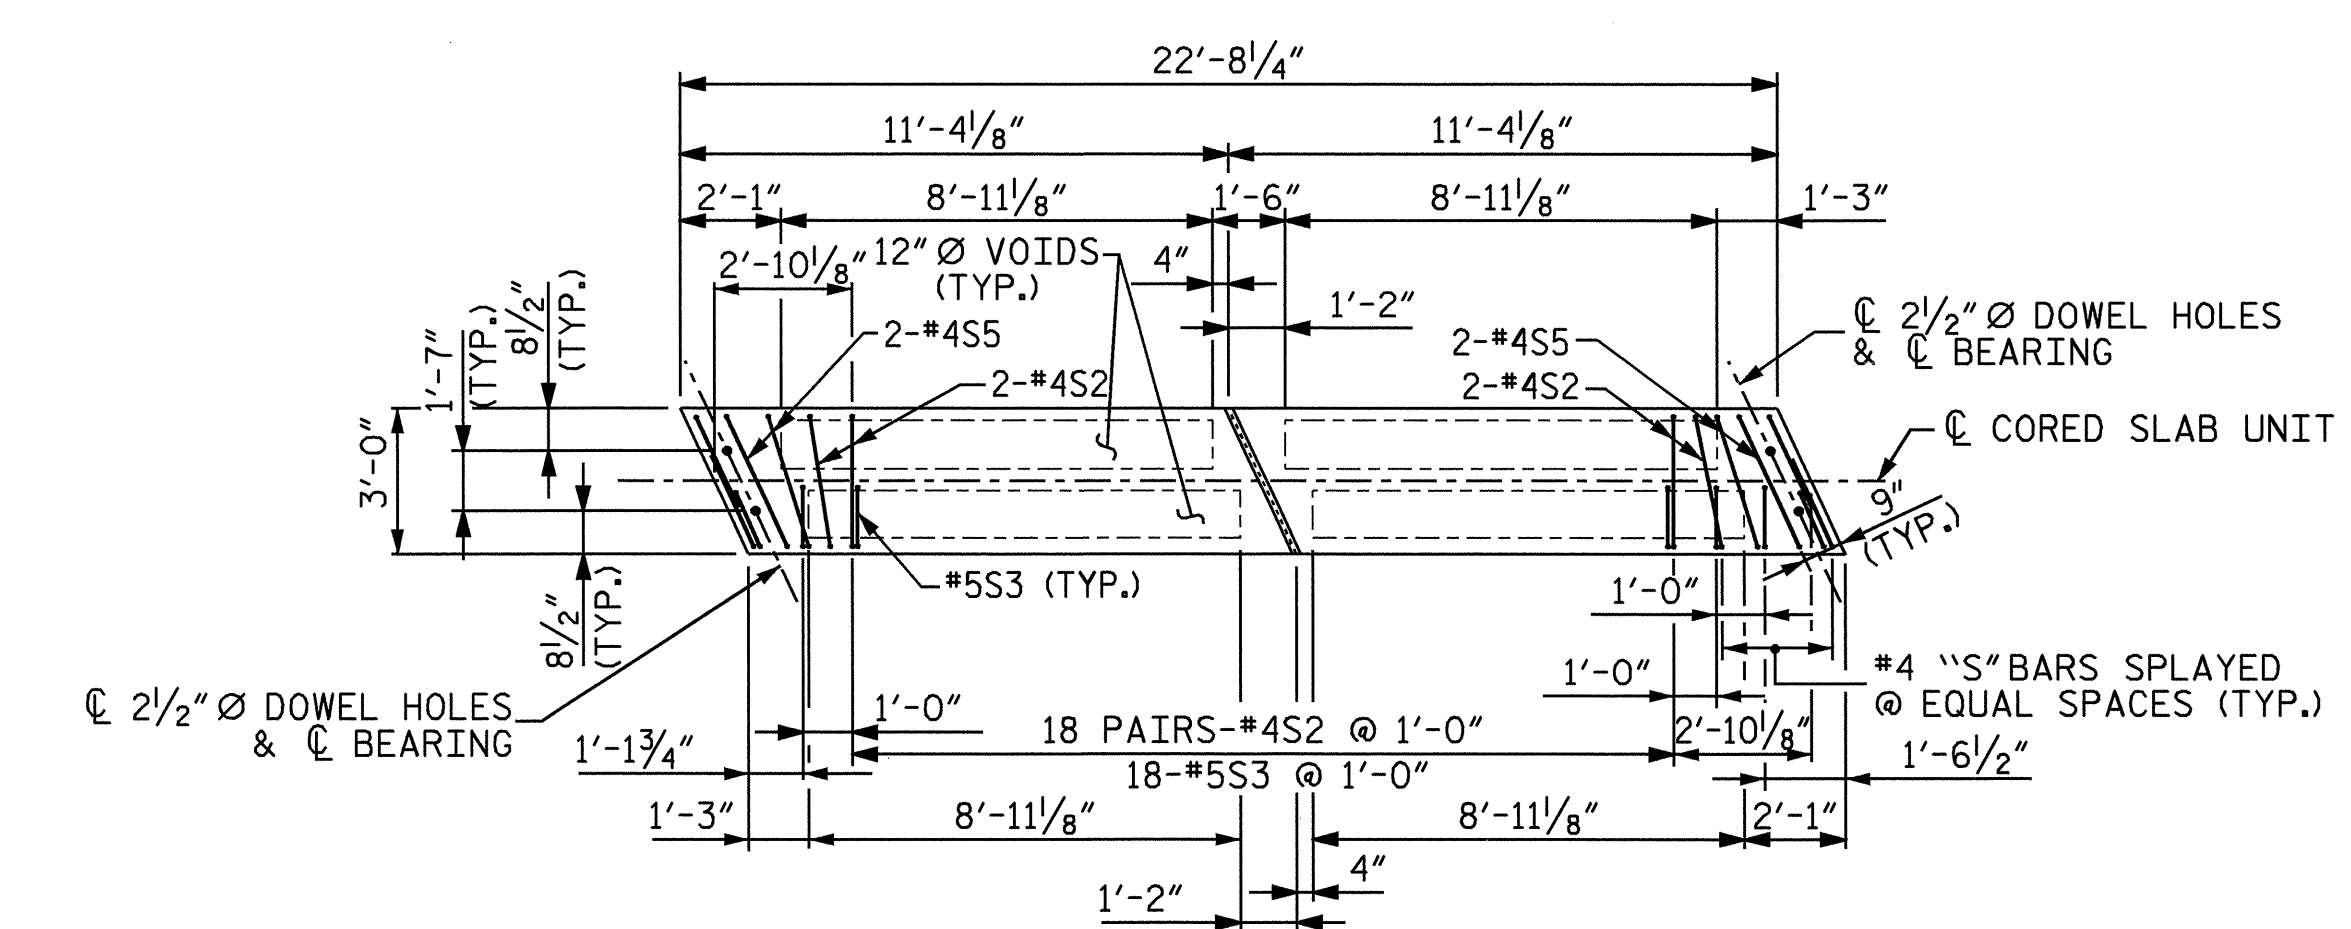


PLAN OF EXTERIOR CORED SLAB UNIT

PROJECT NO. B-4134
HALIFAX COUNTY
 STATION: 14+23.00 -L-

SHEET 4 OF 5

STATE OF NORTH CAROLINA
 DEPARTMENT OF TRANSPORTATION
 RALEIGH
 SUPERSTRUCTURE
 PLAN OF SPAN C

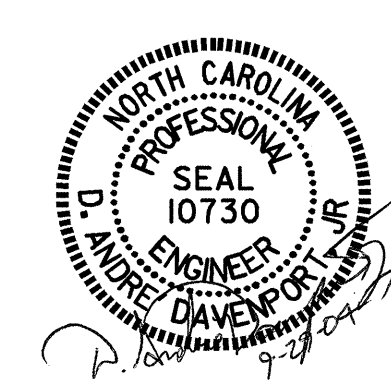

DRAWN BY : M. M. PARSONS/DAD DATE : 10/29/02
 CHECKED BY : H. T. BARBOUR DATE : 1/23/03

REVISIONS						TOTAL SHEETS
NO.	BY:	DATE:	NO.	BY:	DATE:	25
1			3			
2			4			