


PROJECT REFERENCE NO. B-4134	SHEET NO. 2-A
RW SHEET NO.	
ROADWAY DESIGN ENGINEER	HYDRAULICS ENGINEER


PREFORMED SCOUR HOLE

PLAN VIEW

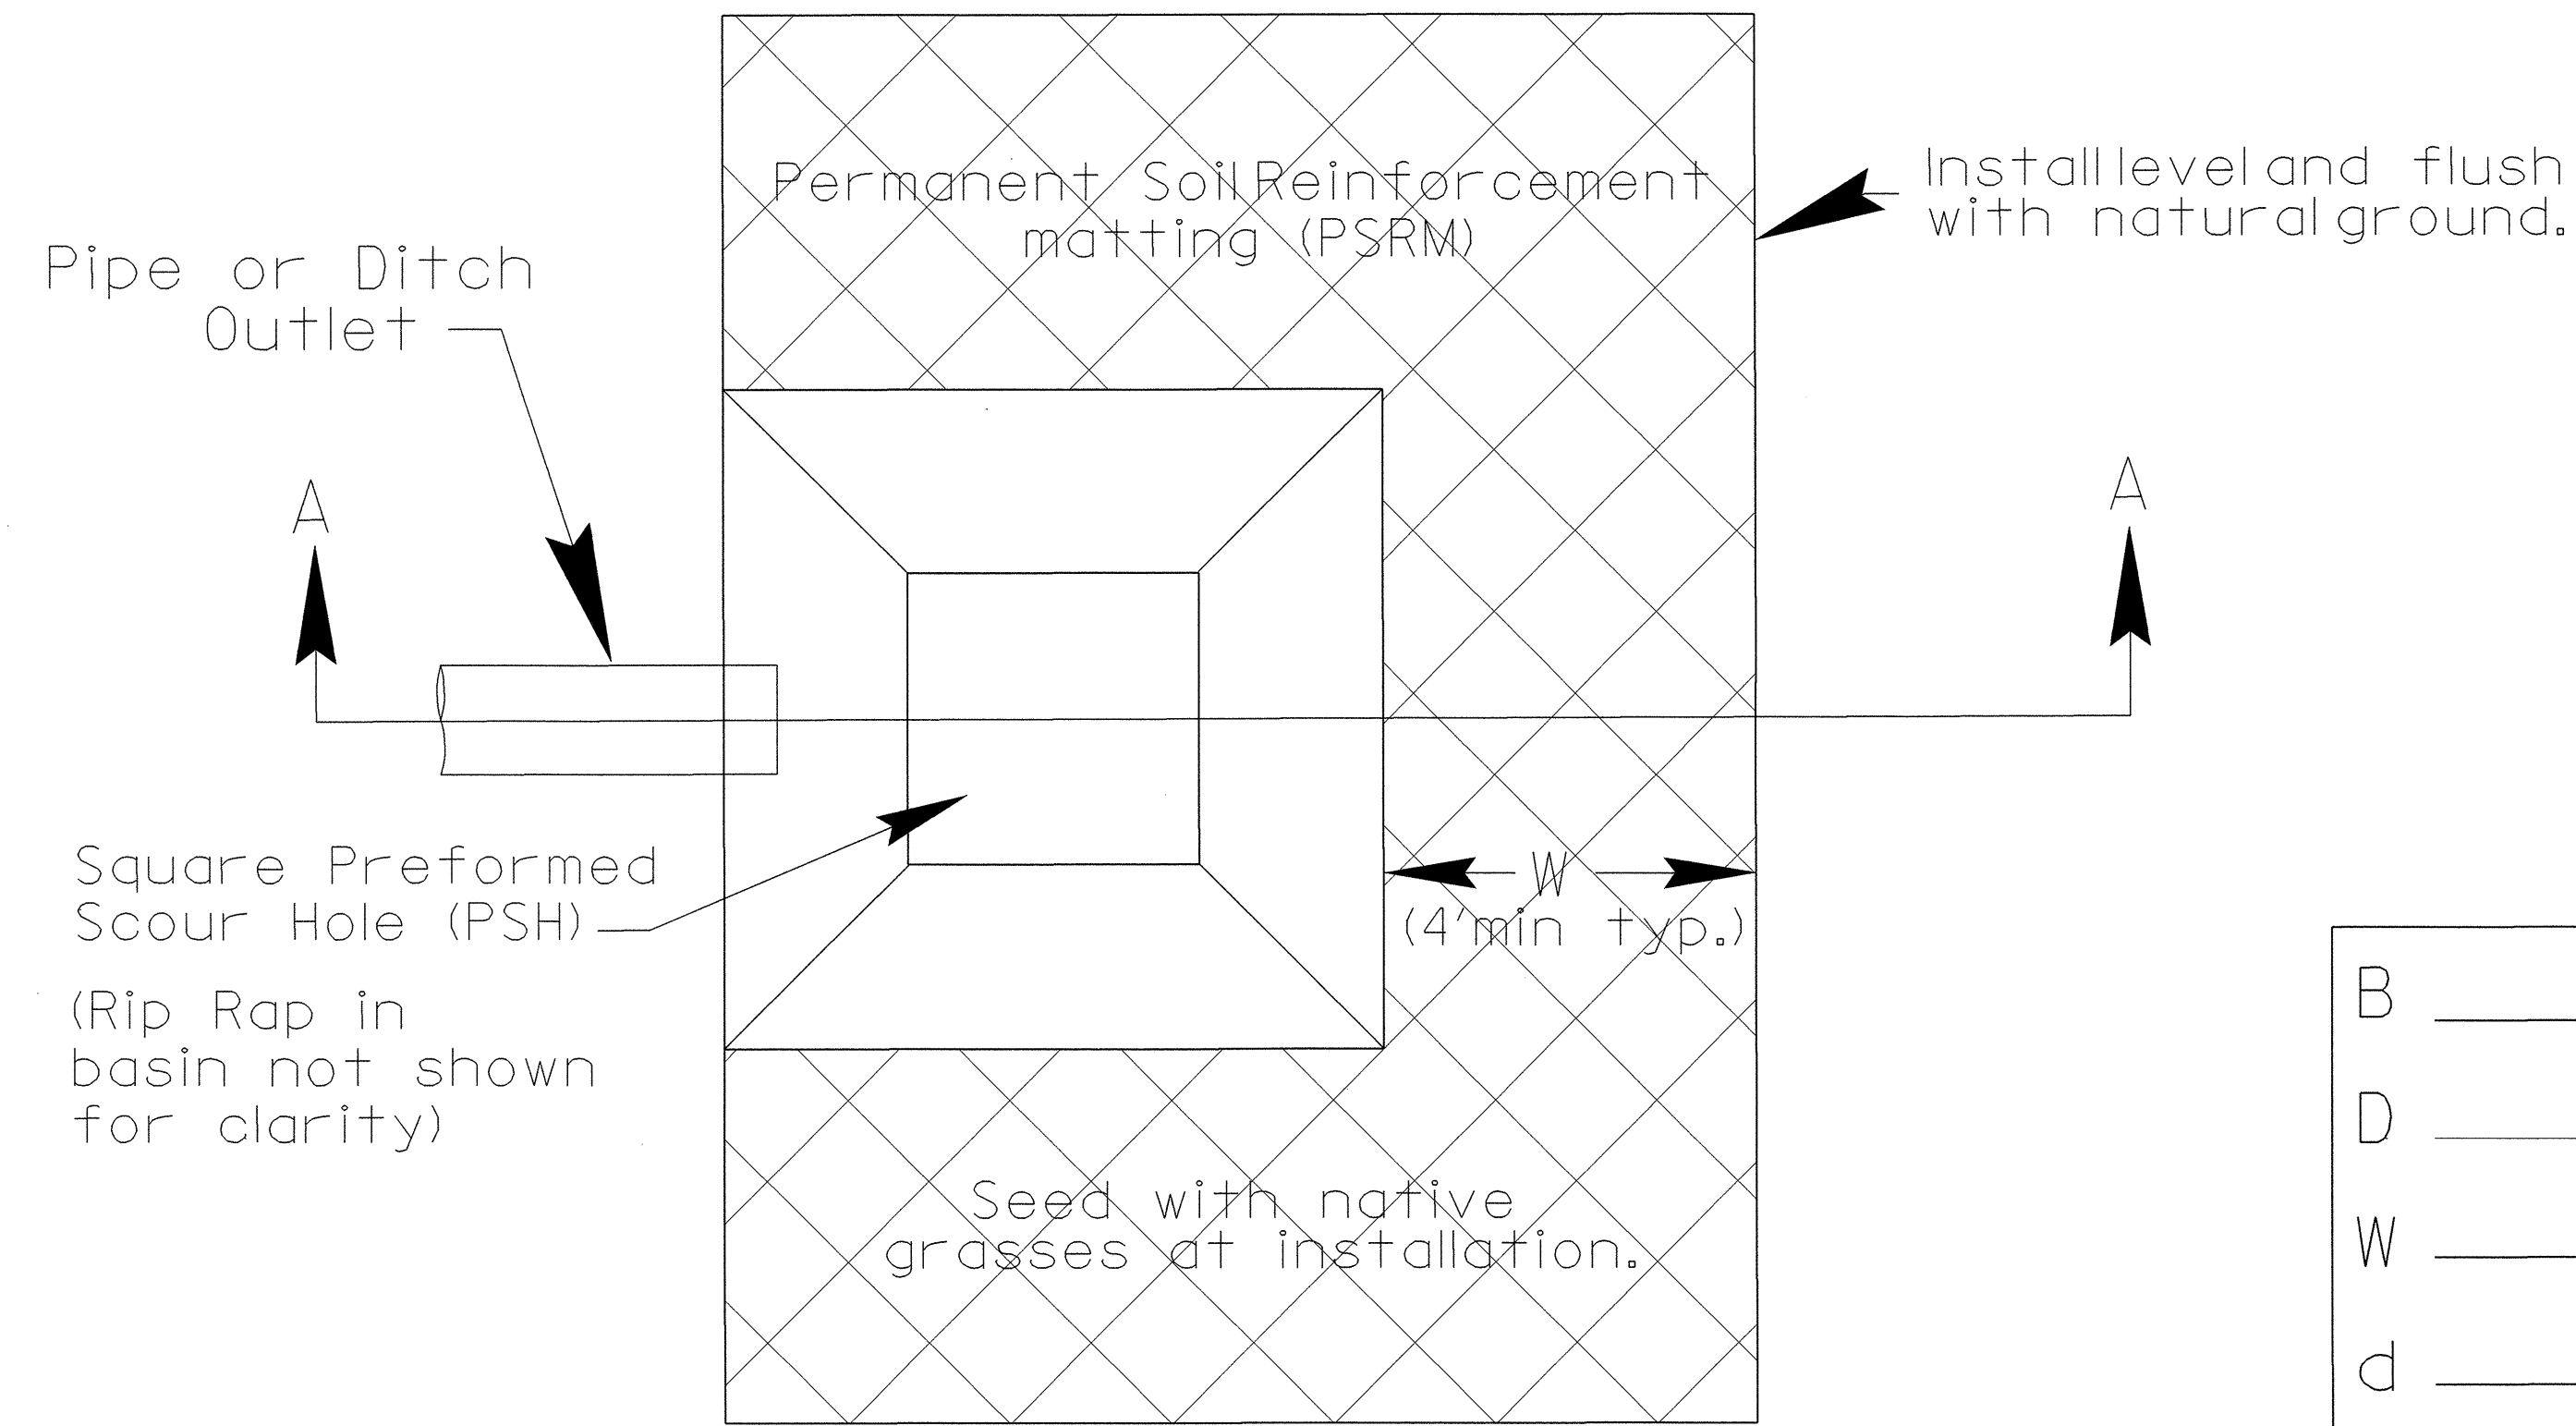

B	5'
D	1.5'
W	4'
d	1'

SECTION A-A

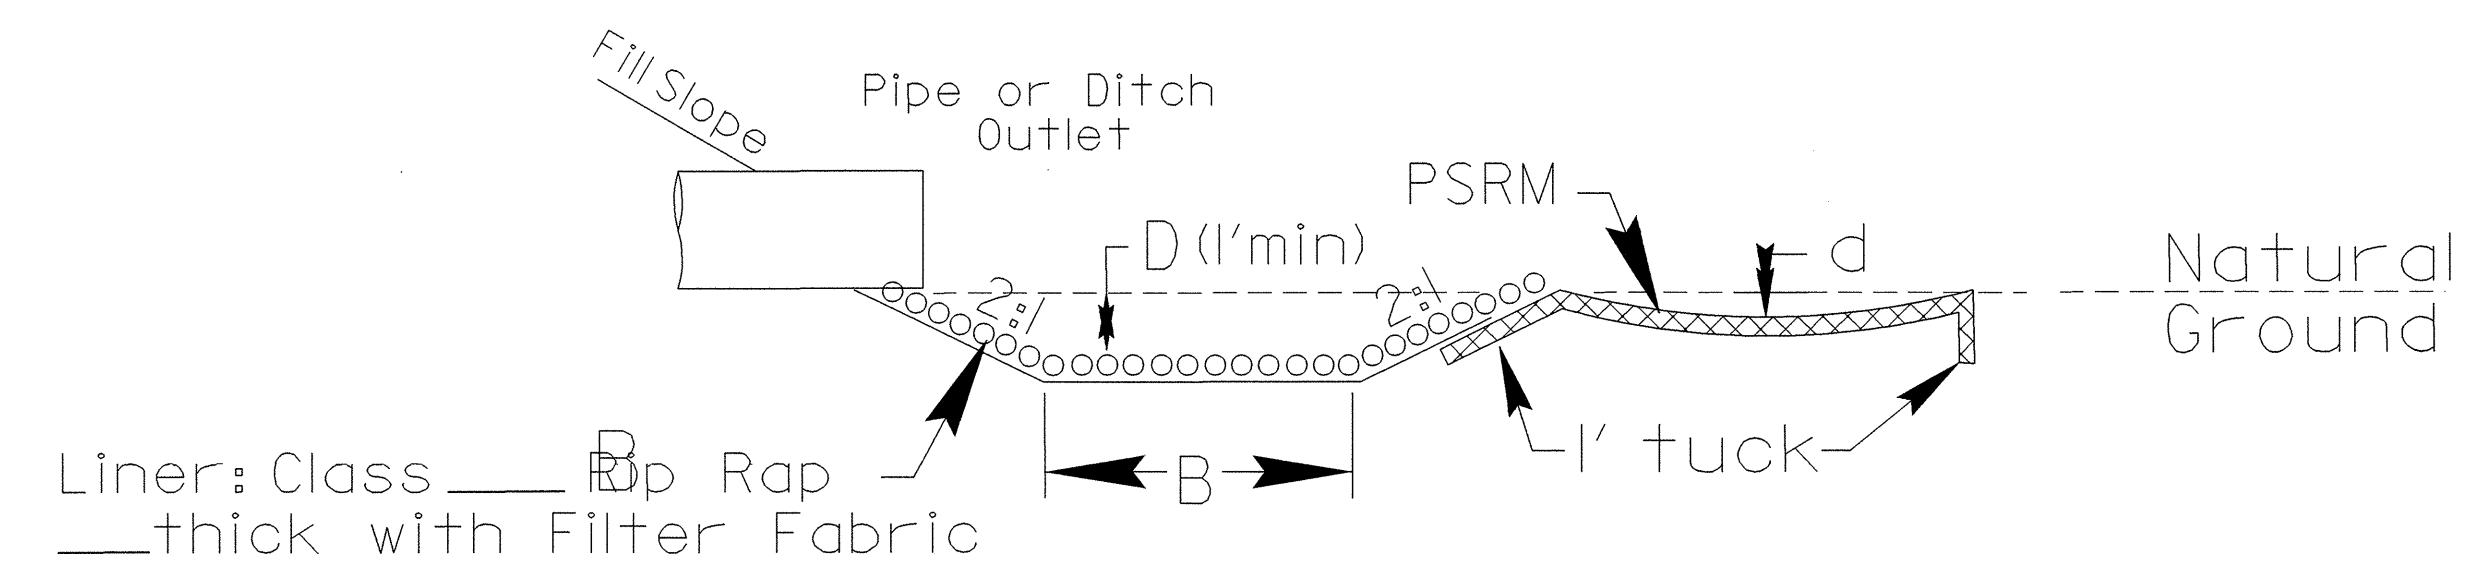

4/4/02