


PAVEMENT SCHEDULE

C1	PROP. APPROX. 1.25" ASPHALT CONCRETE SURFACE COURSE, TYPE SF9.5A, AT AN AVERAGE RATE OF 137.5 LBS. PER SQ. YD.
C2	PROP. APPROX. 2.5" ASPHALT CONCRETE SURFACE COURSE, TYPE SF9.5A, AT AN AVERAGE RATE OF 137.5 LBS. PER SQ. YD. IN EACH OF TWO LAYERS
C3	PROP. VAR. DEPTH ASPHALT CONCRETE SURFACE COURSE, TYPE SF9.5A, AT AN AVERAGE RATE OF 110 LBS. PER SQ. YD. PER INCH.
E1	PROP. APPROX. 3.0" ASPHALT CONCRETE BASE COURSE, TYPE B25.0B, AT AN AVERAGE RATE OF 342 LBS. PER SQ. YD.
T	EARTH MATERIAL.
U	EXISTING PAVEMENT.

NOTE: ALL PAVEMENT EDGE SLOPES ARE 1:1 UNLESS NOTED OTHERWISE.

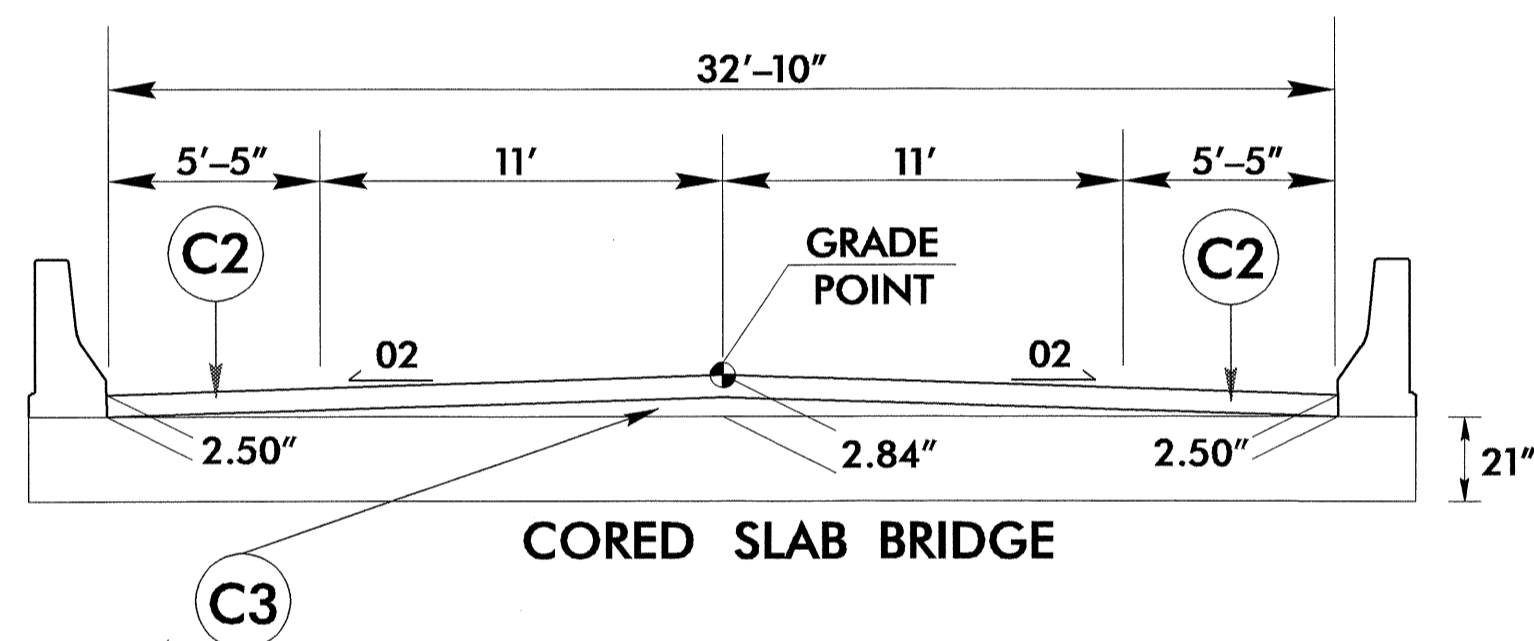


TYPICAL SECTION NO. 3

BRIDGE
 STA. -L- STA. 13+75.00 TO STA. 14+71.00

APPROACH SLAB
 STA. -L- STA. 13+42.79 TO STA. 13+75.00
 STA. -L- STA. 14+71.00 TO STA. 15+03.21


PROJECT REFERENCE NO. B-4134	SHEET NO. 2

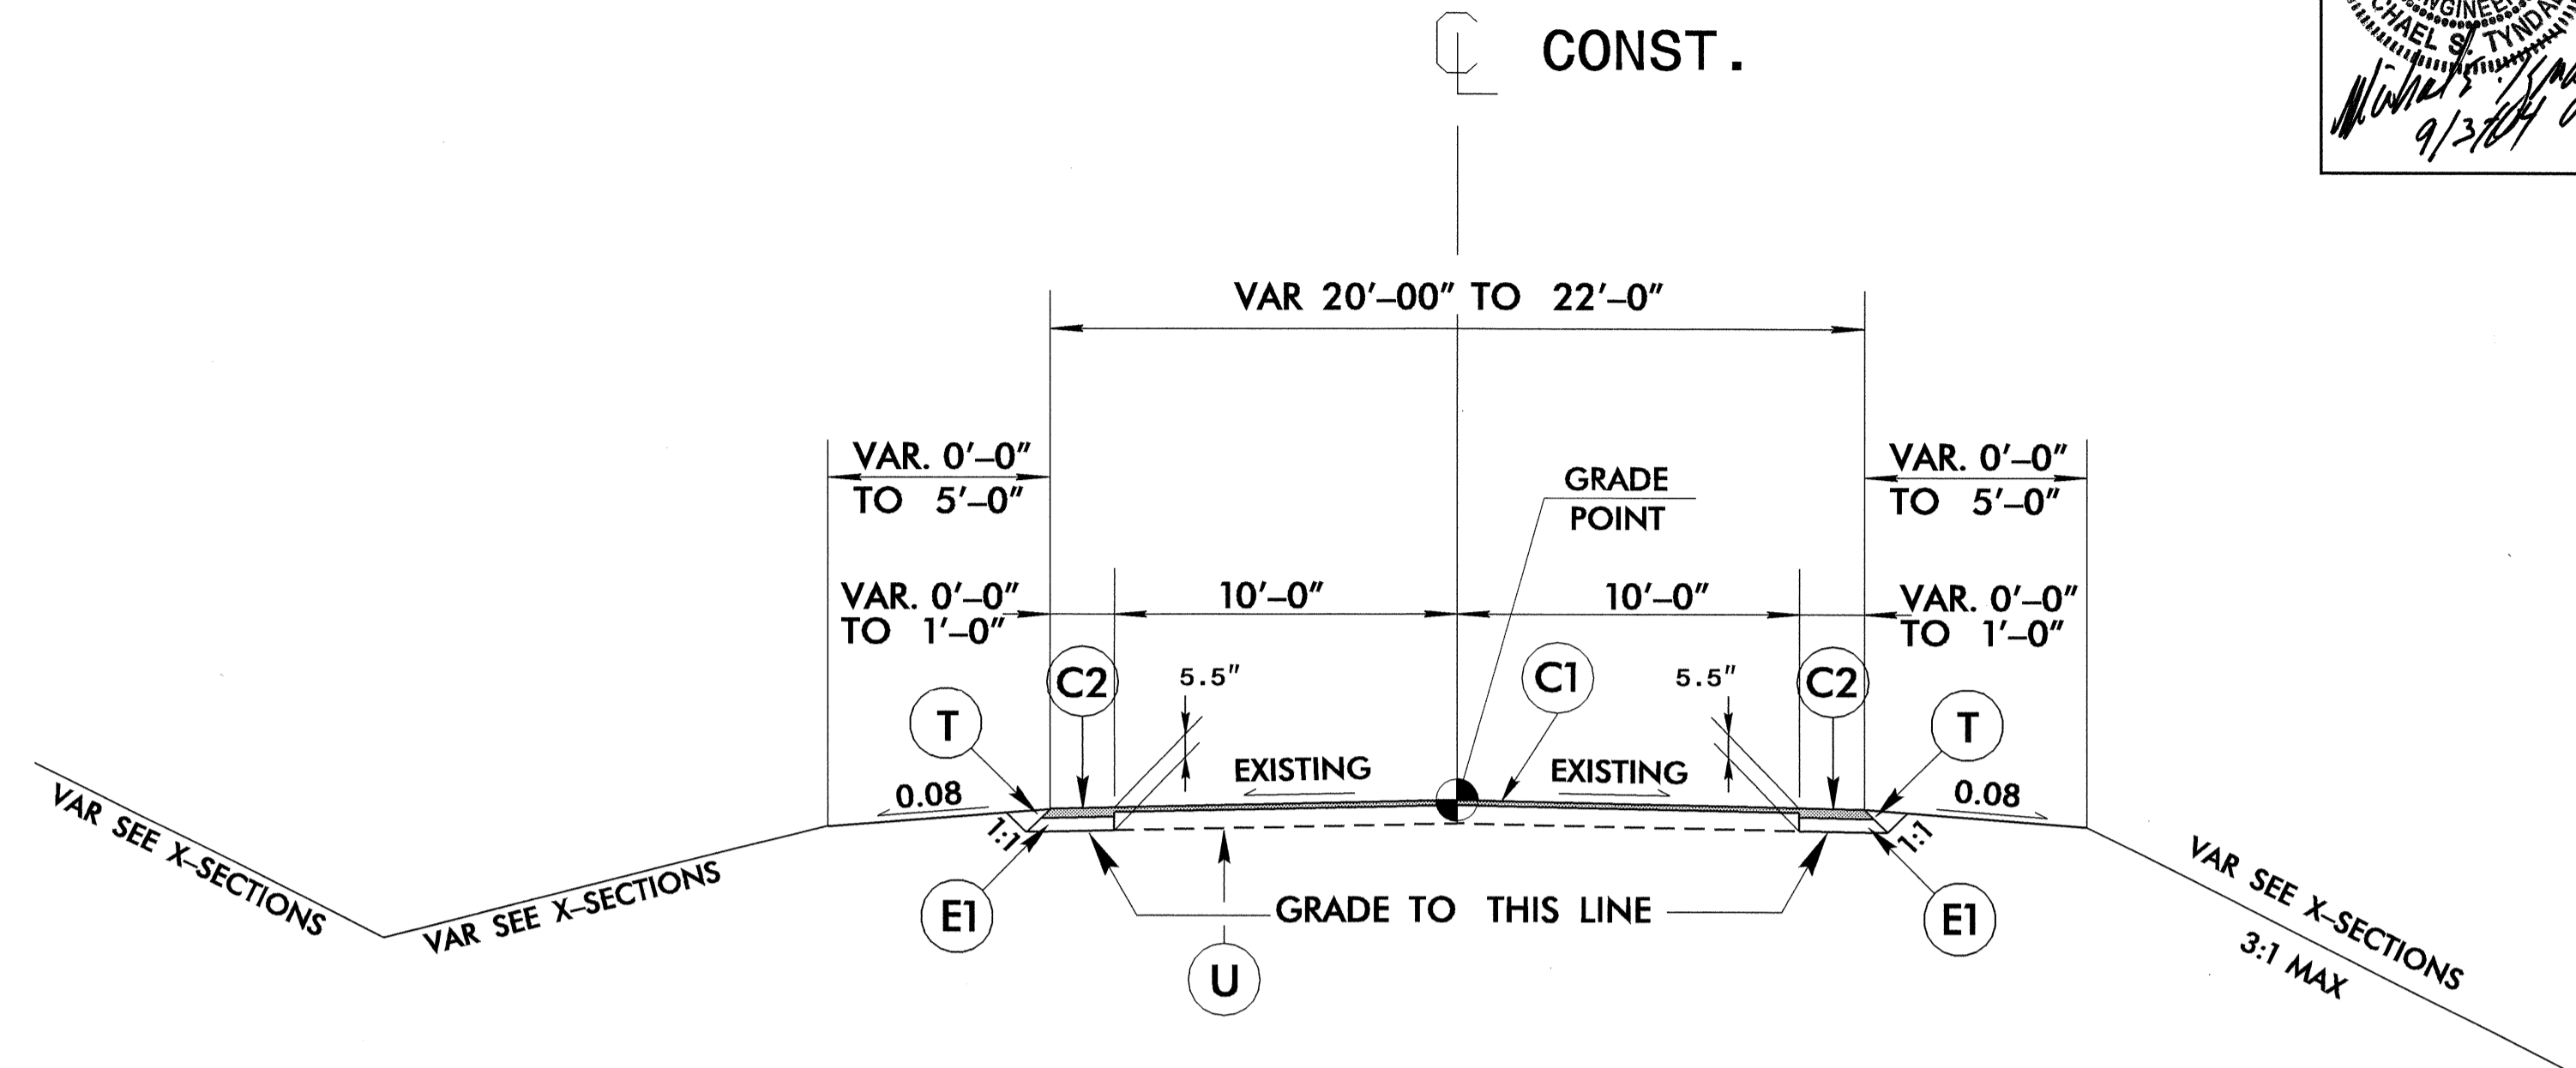

TYPICAL SECTION NO. 1

USE TYPICAL SECTION NO. 1 FROM
 STA. -L- 10+35.00 TO STA. -L- 10+85.00
 STA. -L- 17+75.00 TO STA. -L- 18+25.00

NOTE: FEATHER PAVEMENT FROM:
 STA 10+00.00 TO STA 10+35.00
 STA 18+25.00 TO STA 18+50.00

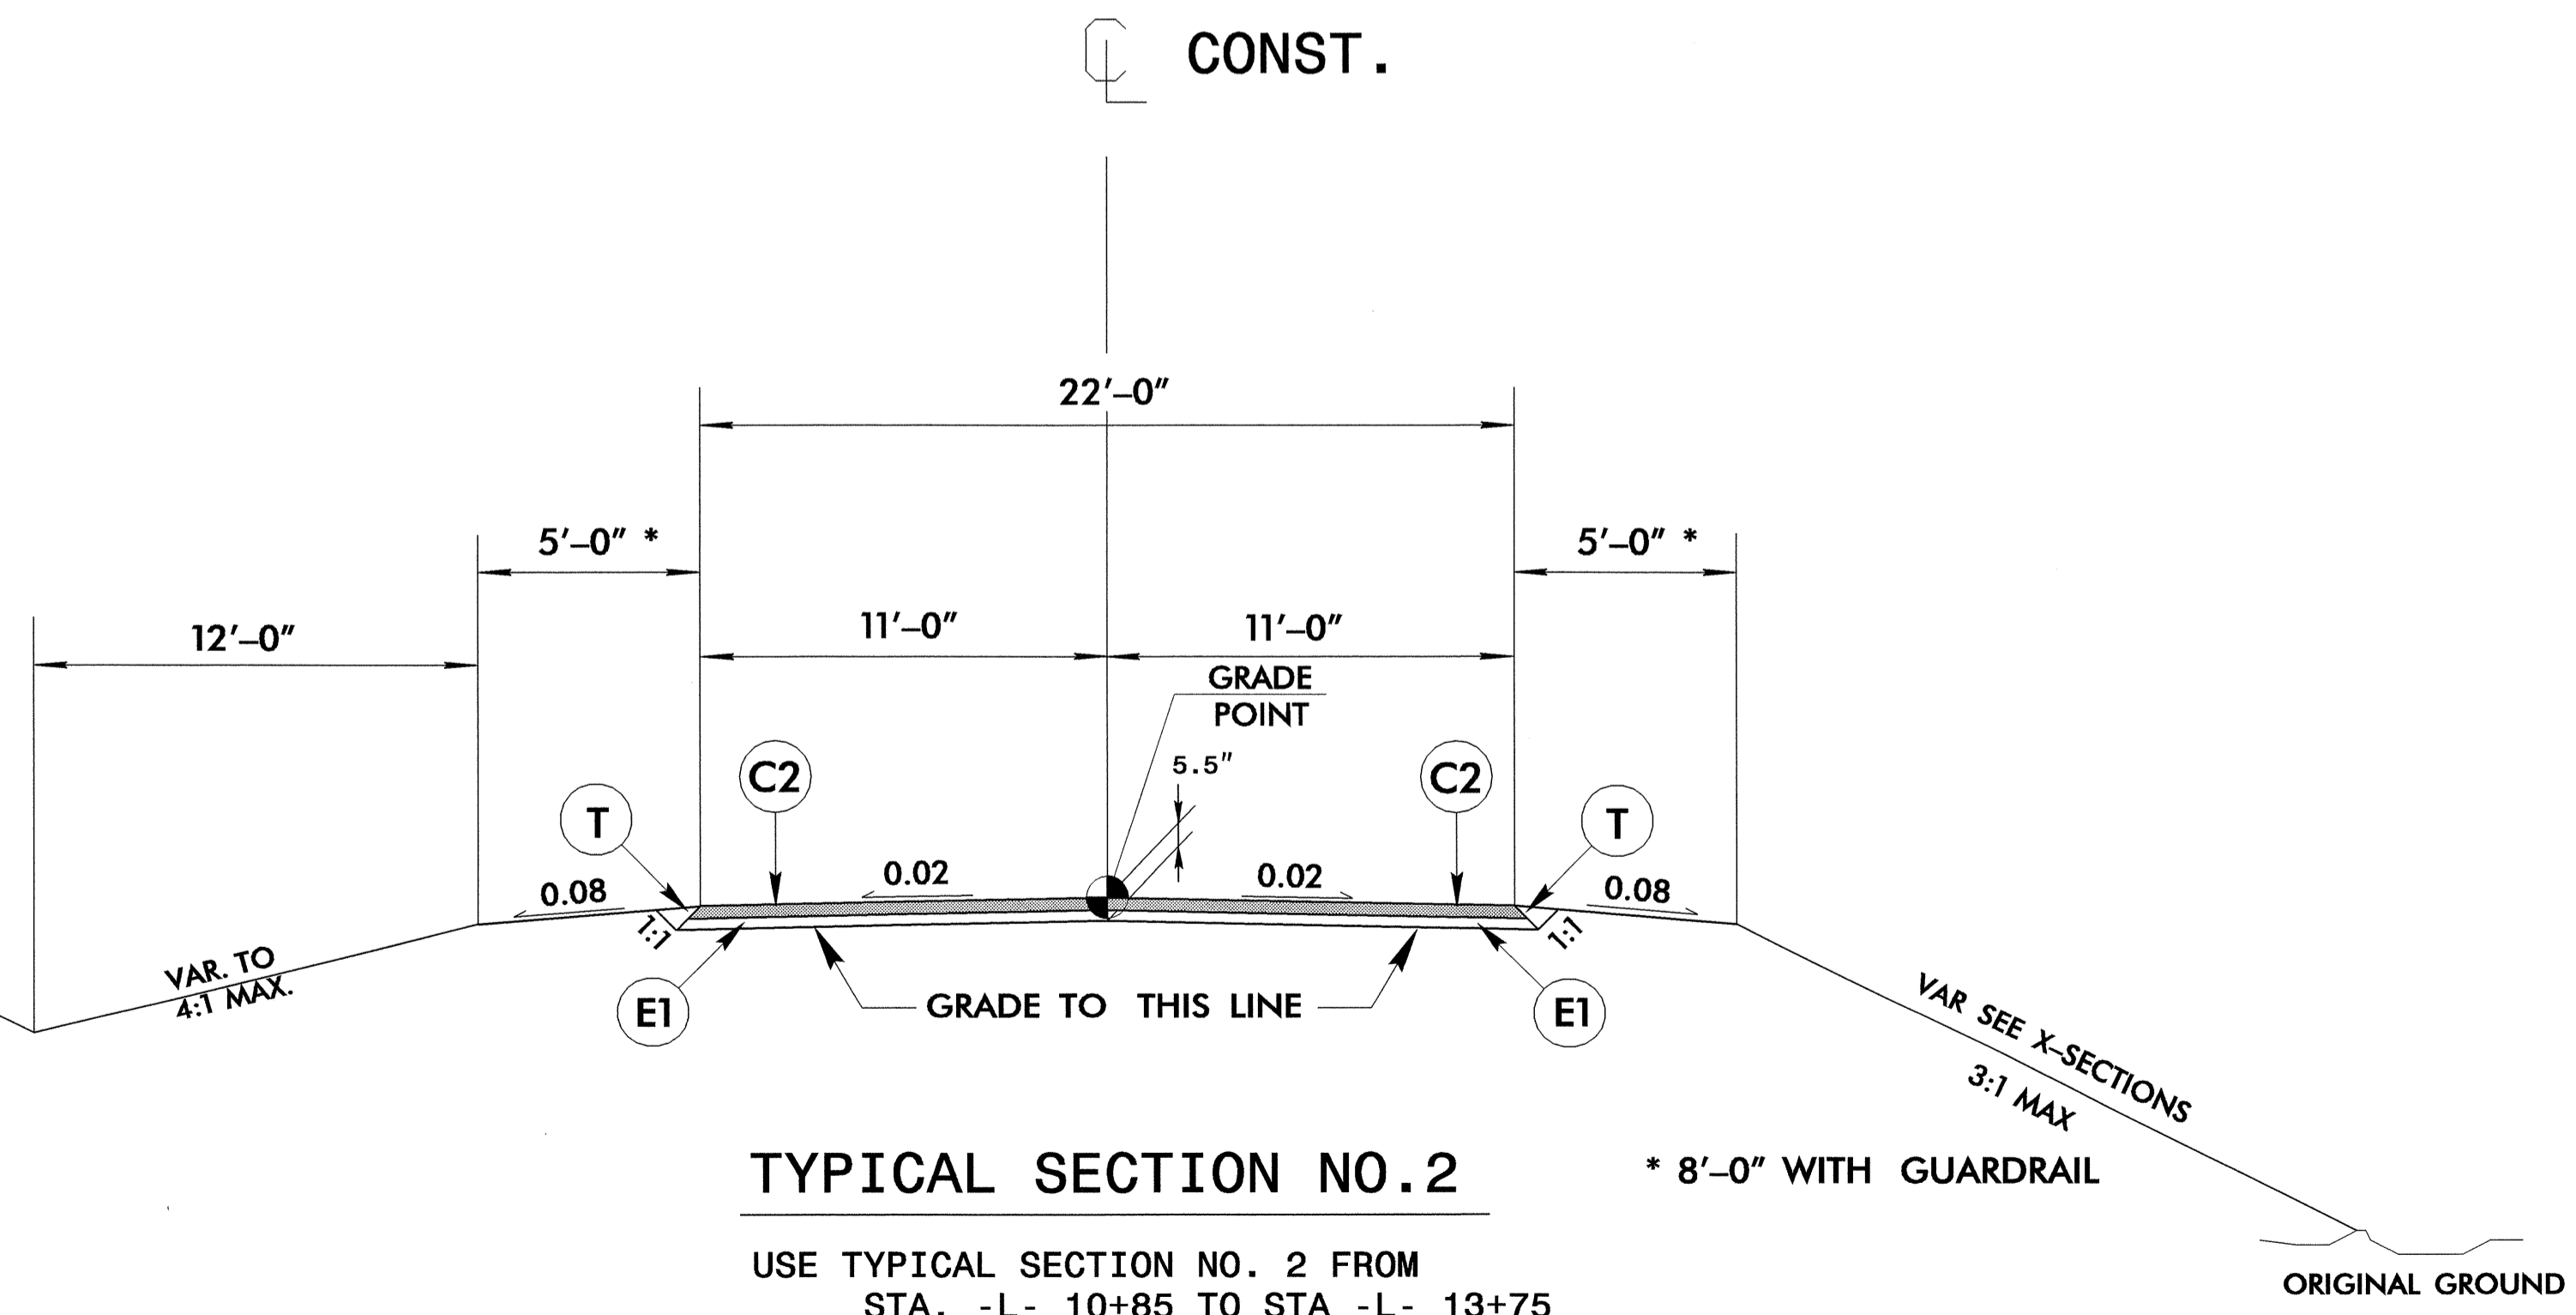

TYPICAL SECTION NO. 2

USE TYPICAL SECTION NO. 2 FROM
 STA. -L- 10+85 TO STA -L- 13+75
 STA. -L- 14+71 TO STA -L- 17+75

* 8'-0" WITH GUARDRAIL

\Scheff\61711\1348\Proj\100%\plans\b4134_rdy_typ_mst!0100%.dgn
 mst!0100% AT 10:21:56 AM 8/26/04