




EXTERIOR WALL INTERIOR WALL
CULVERT SECTION NORMAL TO ROADWAY

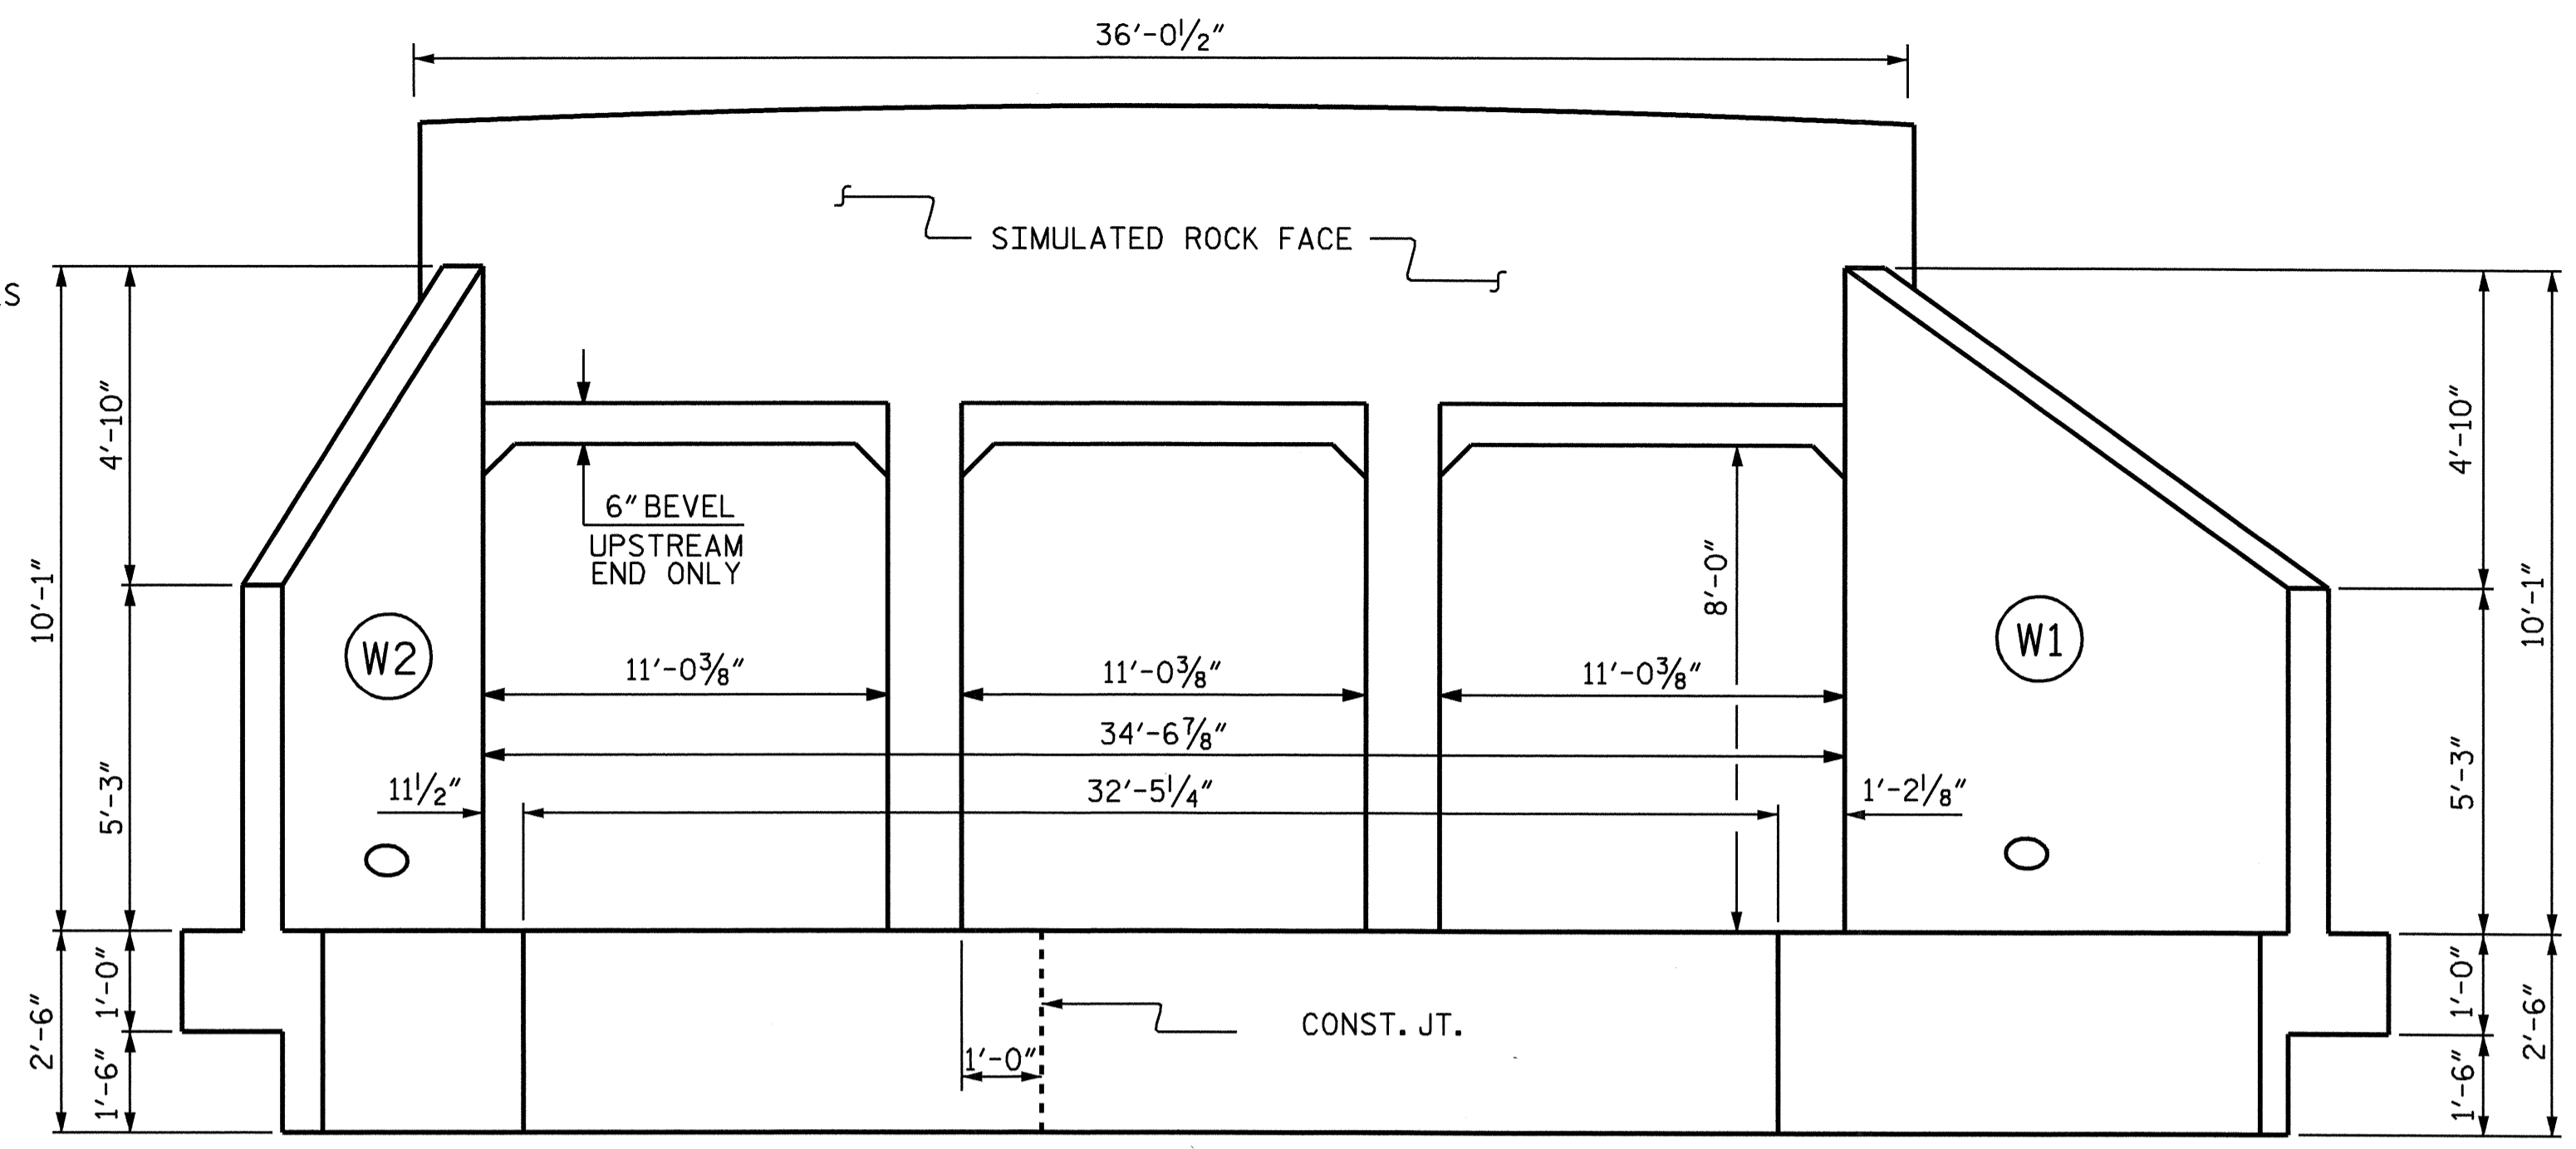


INLET END ELEVATION NORMAL TO SKEW

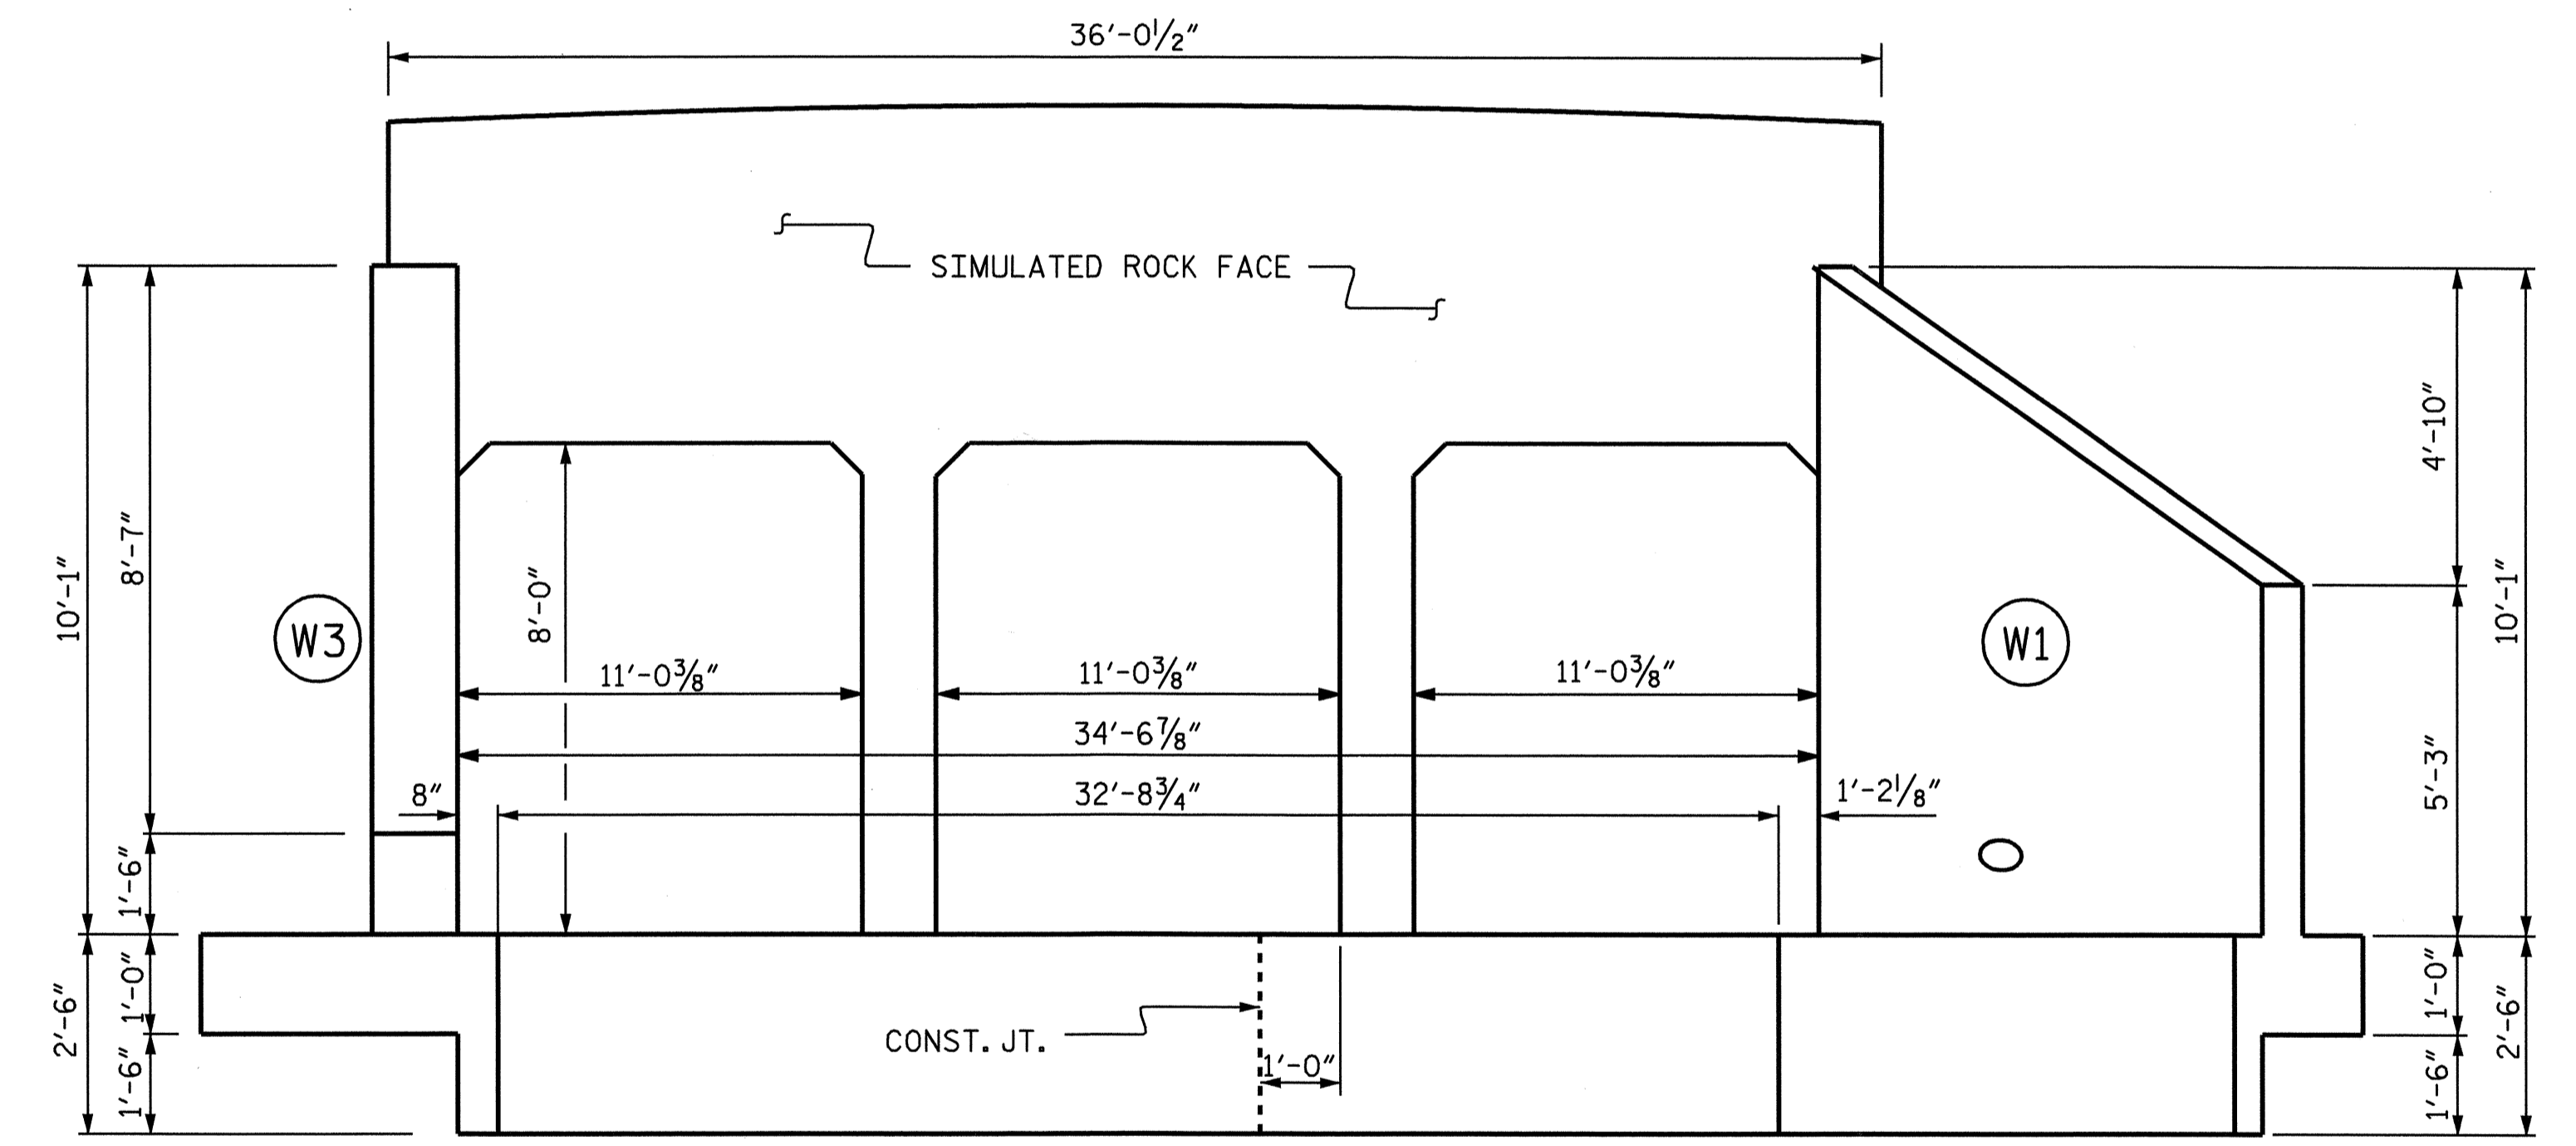

OUTLET END ELEVATION-NORMAL TO SKEW

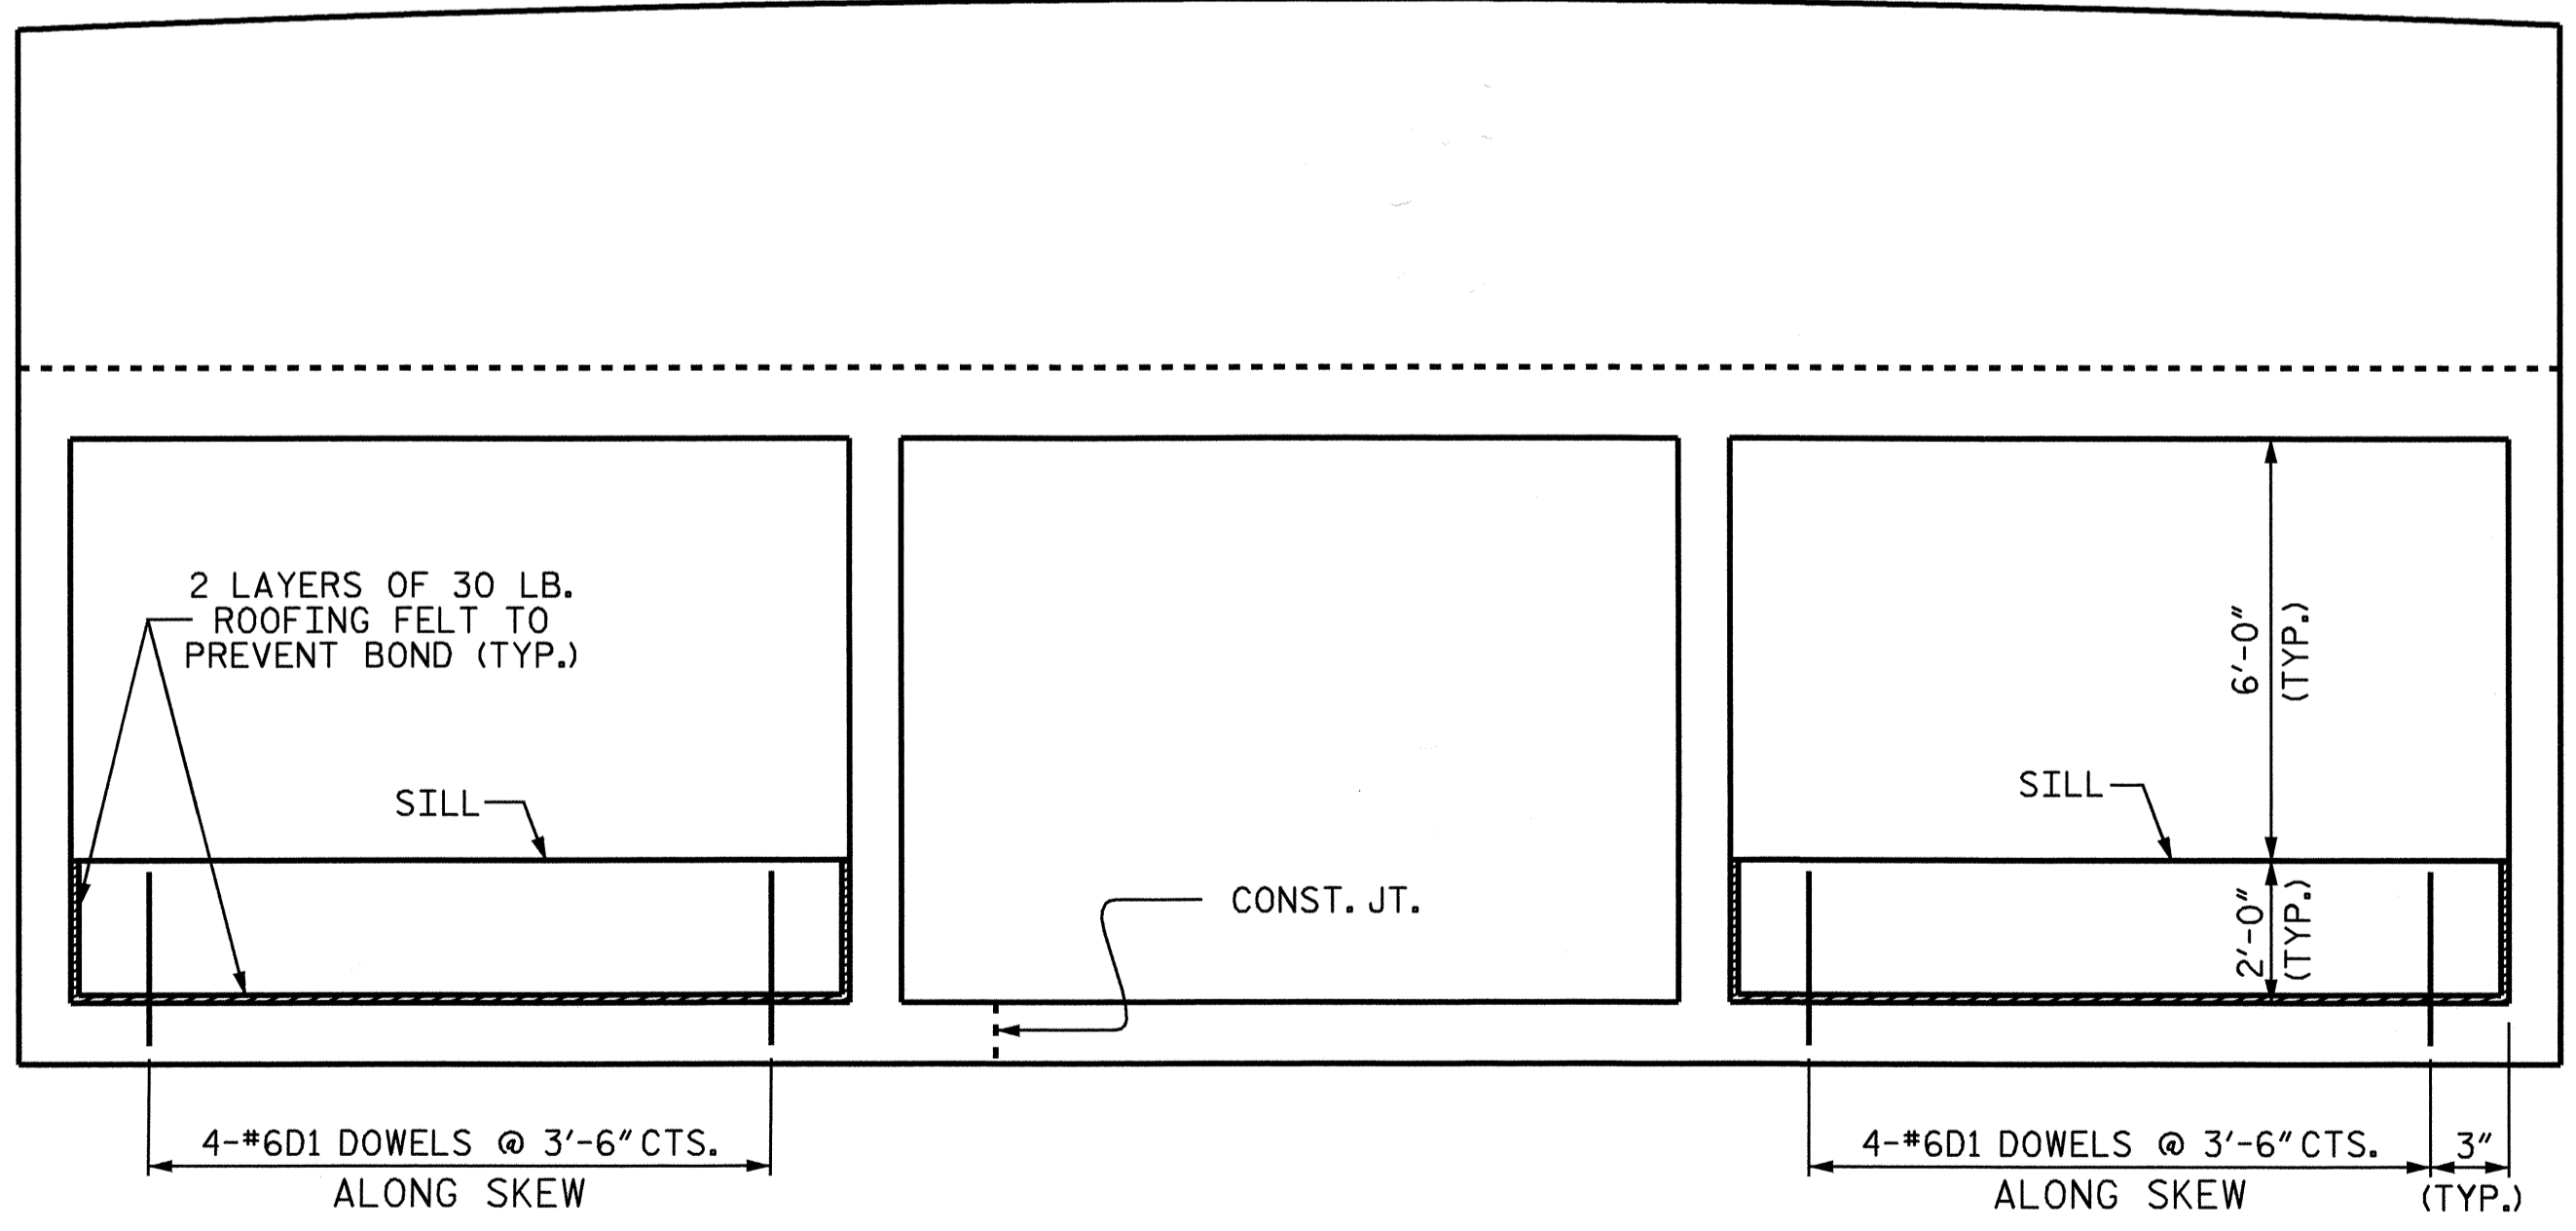


CULVERT SILL DETAILS LOOKING DOWN STREAM

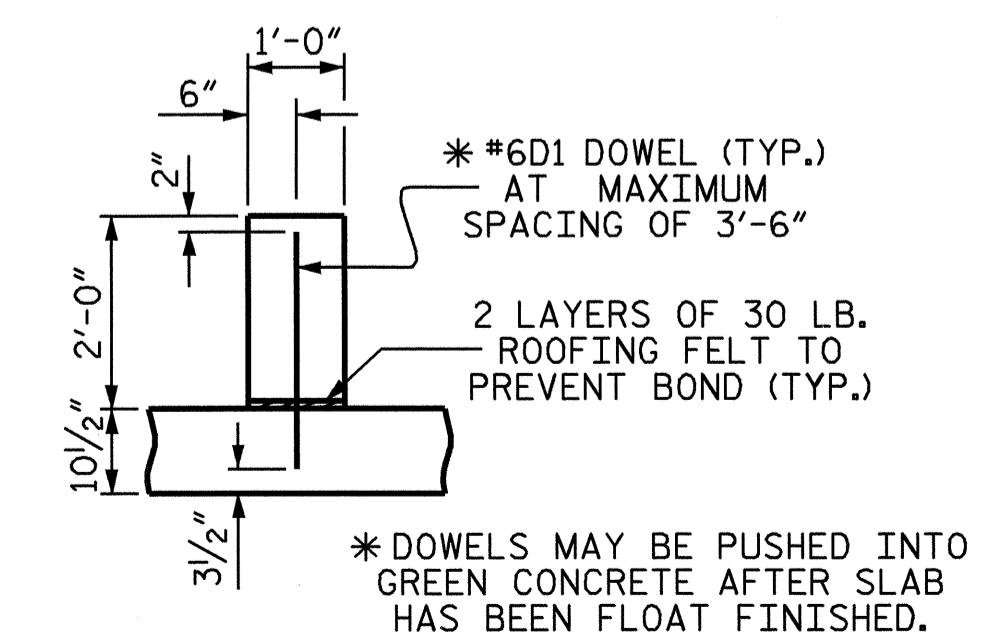

SECTION THRU SILL

PROJECT NO. B-3475
HENDERSON COUNTY
 STATION: 14+82.00-L-
 SHEET 3 OF 8

STATE OF NORTH CAROLINA DEPARTMENT OF TRANSPORTATION RALEIGH				
TRIPLE 10 FT. X 8 FT. CONCRETE BOX CULVERT 65° SKEW				
SHEET NO. C-3				
TOTAL SHEETS 8				
REVISIONS				
NO.	BY:	DATE:	NO.	DATE:
1			3	
2			4	

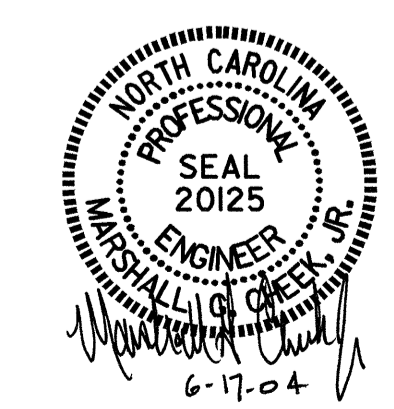

REVISED 11-19-99 BY M.M. CHECKED BY P.M.W.
 REVISED 8-28-92 BY E.L.R. CHECKED BY G.B.P.
 REDRAWN NOV.1990 BY B.E.W., CHECKED BY M.A.J.

ASSEMBLED BY: L.L. MURPHY DATE: 11-03
 CHECKED BY: V.X. NGUYEN DATE: 02-04