


8/23/99

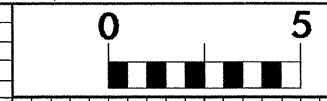


PROJ. REFERENCE NO.
B-3475

SHEET NO.
X-4

70 60 50 40 30 20 10 0 10 20 30 40 50 60 70


2095 2095

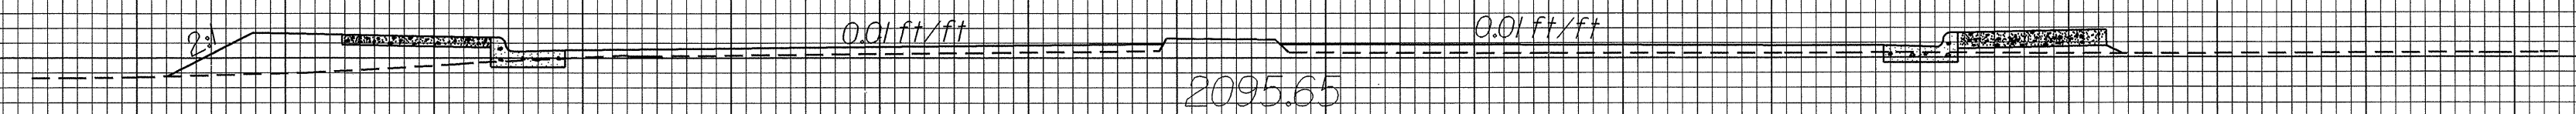

2095.65

12+00.00

2095 2095

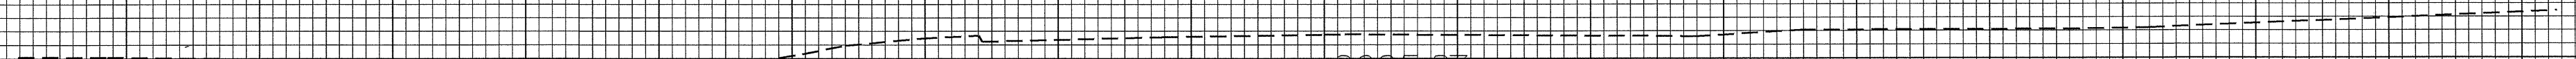

2095.87

11+50.00

Y1

70 60 50 40 30 20 10 0 10 20 30 40 50 60 70

23-JAN-2004 07:45
B:\sc\vidger
Sashley At RD212454