
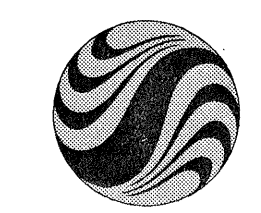


BRIDGE #47

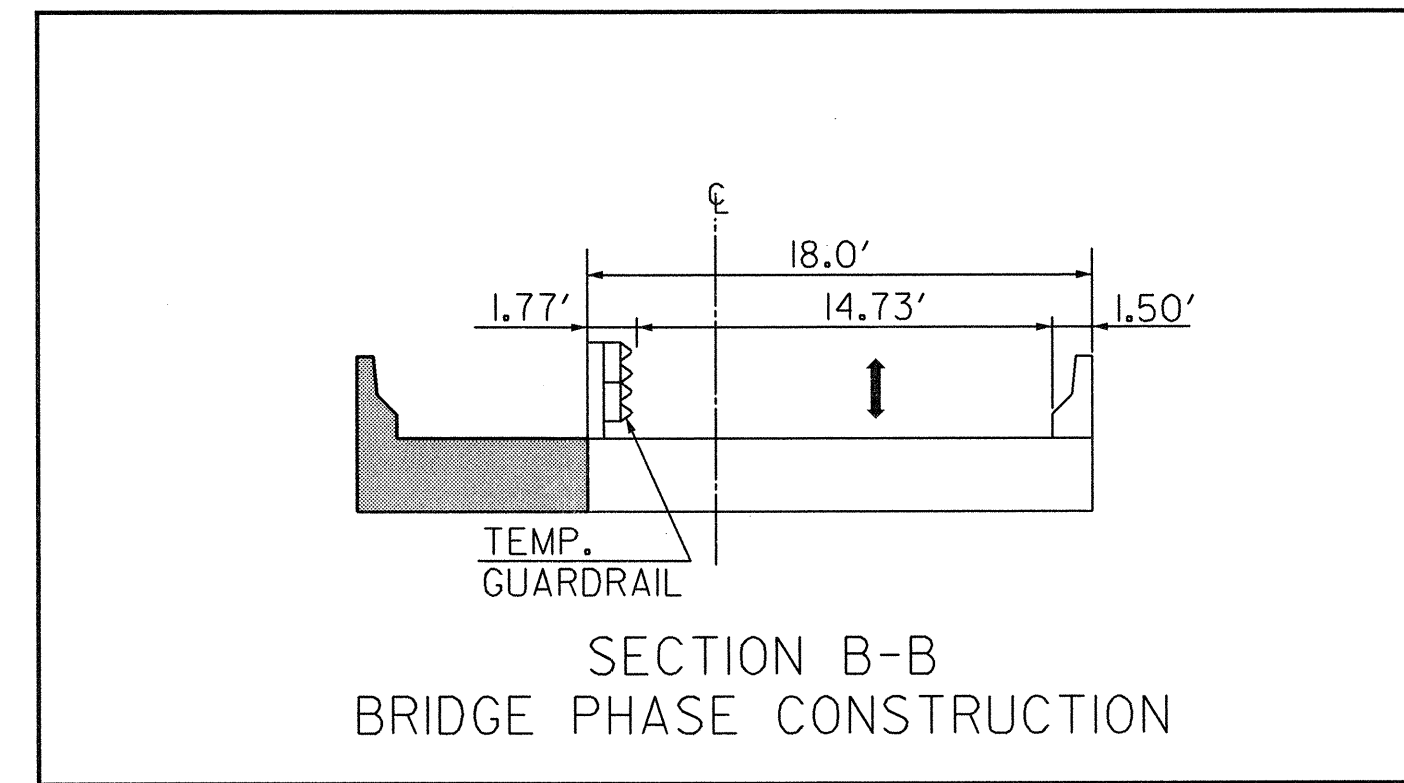


Stantec
Stantec Consulting Services Inc.
801 Jones Franklin Road, Suite 300
Raleigh, NC 27606
Tel. 919.851.6866
Fax. 919.851.7024
www.stantec.com

APPROVED: *[Signature]* DATE: 8/10/04

SEAL
NORTH CAROLINA
PROFESSIONAL
ENGINEER
SEAL
15755
[Signature]

**TRAFFIC CONTROL PLAN
PHASE II DETAIL**

SCALE: 1" = 50'
DATE: JULY 20, 2004
DWG. BY: BRP
DESIGN BY: BRP
REVIEWED BY: GSB

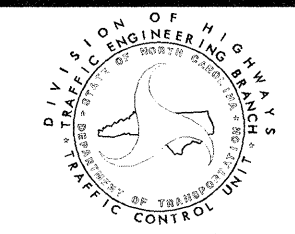

REVISIONS	