



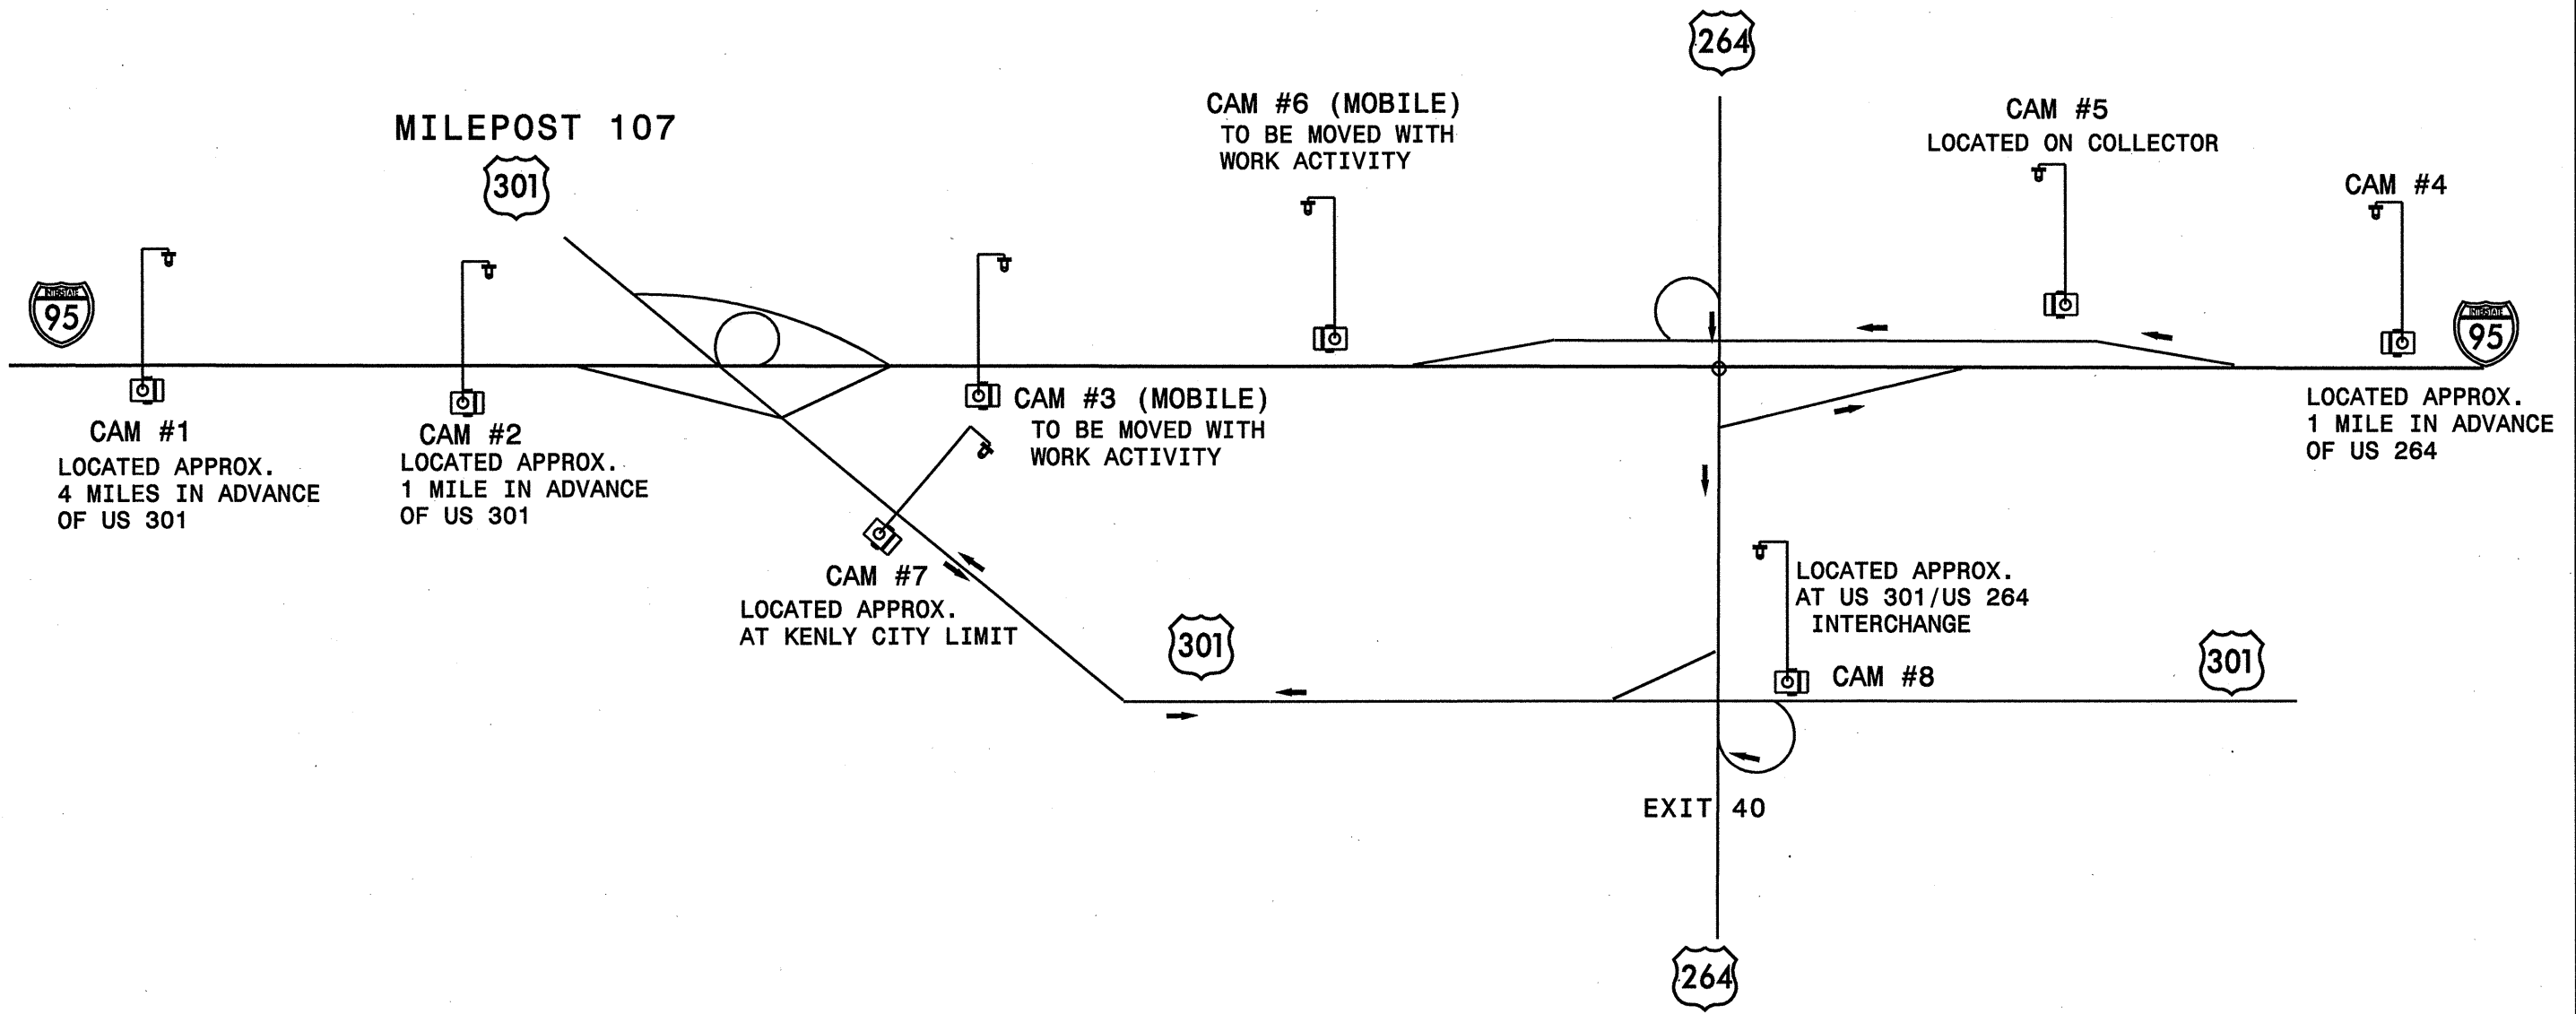

PROJ. REFERENCE NO.	SHEET NO.
I-3605	SWZ-5

MILEPOST 119

MILEPOST 107

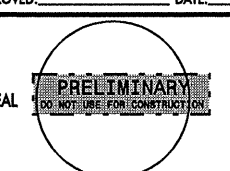

APPROVED: _____	DATE: _____	TEMPORARY TRAFFIC SURVEILLANCE CAMERA LOCATIONS	
			
			
DWG. BY: SK			
DESIGN BY: SK			
		REVIEWED BY:	
		<small>CADD FILE: \\sbs\transport\logal\test\logal.dwg</small>	