



DETAIL OF BAR SPLICING

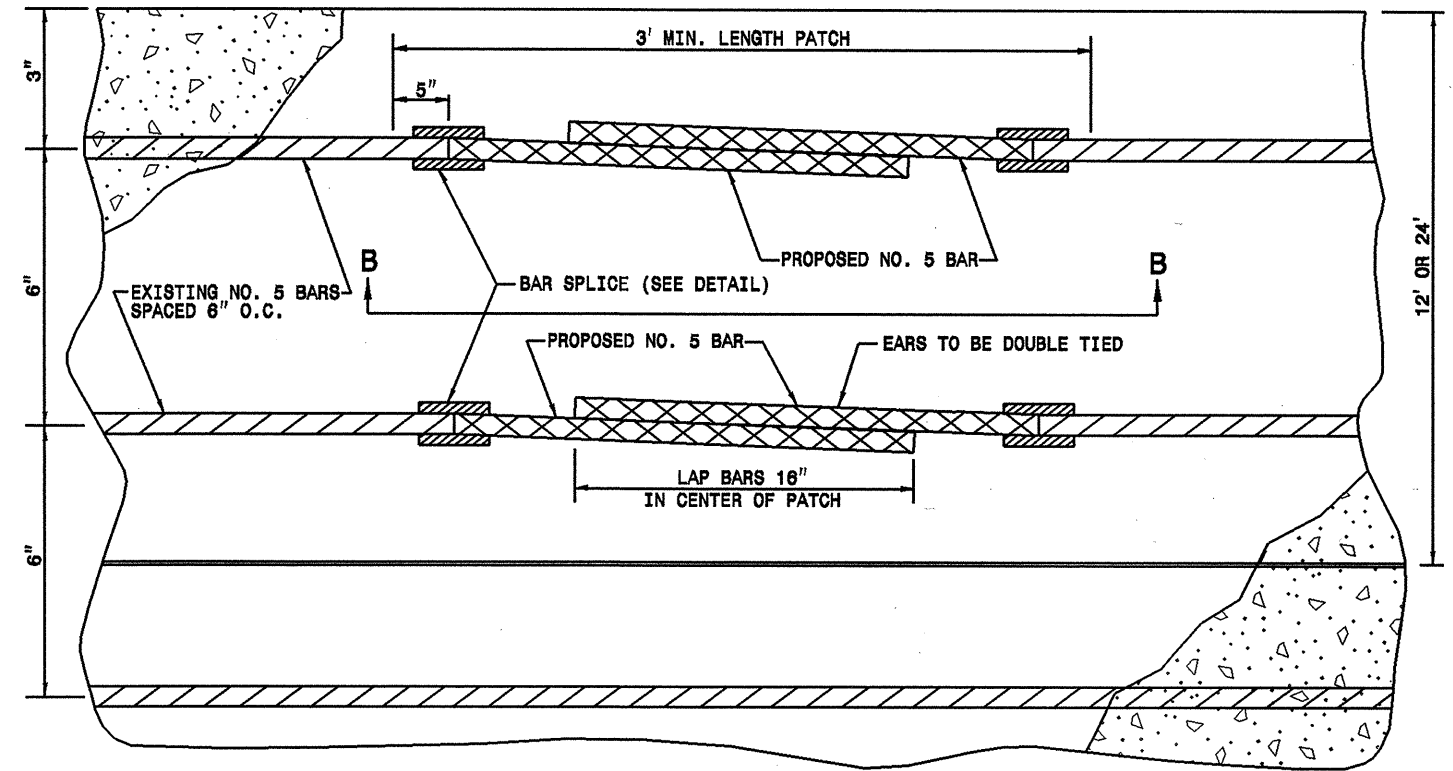


BAR SUPPORTS SHALL BE PLACED ON 5' CENTERS FOR PATCHES GREATER THAN 10' IN LENGTH AND AT CENTER OF PATCH FOR REPAIRS LESS THAN 10'. HEIGHT OF SUPPORTS SHALL BE DETERMINED BY THE CONTRACTOR.

PLAN

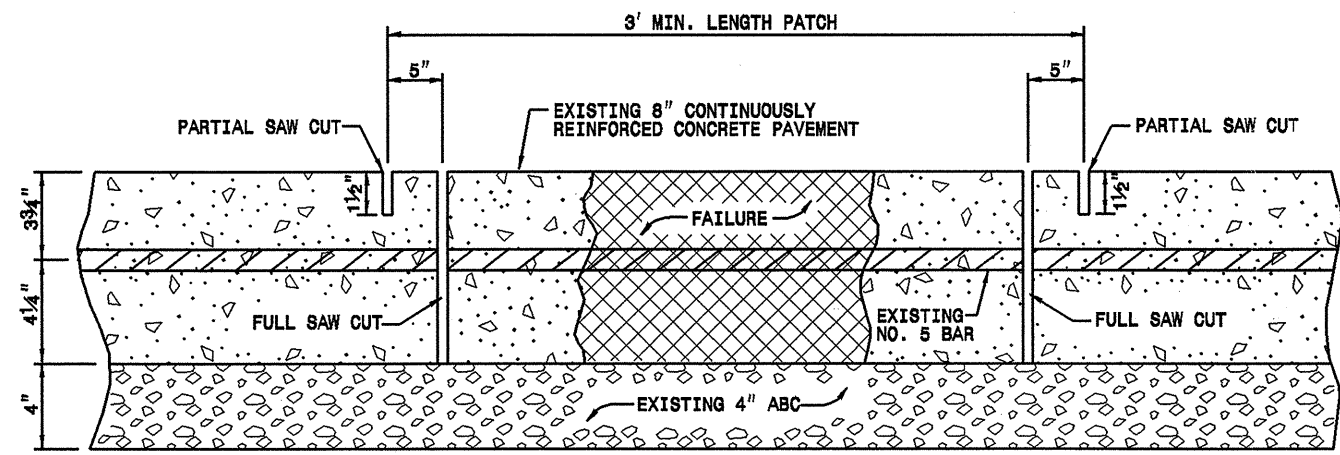

DETAIL OF SAW CUTS

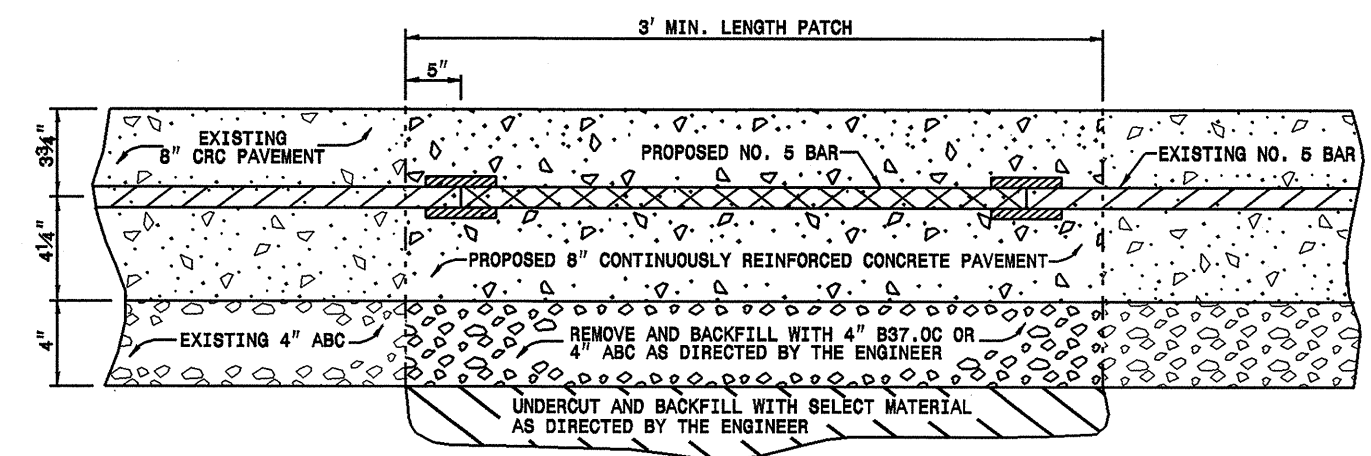

SECTION B-B

DETAIL OF CONCRETE PAVEMENT REMOVAL AND REPLACEMENT

**DESIGN SERVICES UNIT
STANDARDS AND SPECIAL DESIGN**
Office 919-250-4128 FAX 919-250-4119

**DETAIL FOR REPAIR OF
CONTINUOUSLY REINFORCED
CONCRETE PAVEMENT**

ORIGINAL BY: E.E. WARD DATE: 4-98
 MODIFIED BY: DATE:
 CHECKED BY: DATE:
 FILE SPEC.: d837:/usr/details/stand/crcrepair.dgn