


STATE	STATE PROJECT REFERENCE NO.	SHEET NO.	TOTAL SHEETS
N.C.	I-3605	1	
STATE PROJ. NO.	F.A. PROJ. NO.	DESCRIPTION	
36691.3.1		CONST.	

STATE OF NORTH CAROLINA  
DIVISION OF HIGHWAYS


**JOHNSTON AND WILSON COUNTY**

LOCATION: I-95 FROM US 301 (MP 107) IN JOHNSTON COUNTY TO SR 1116 (GOVERNOR HUNT ROAD) IN WILSON COUNTY

TYPE OF WORK: PAVEMENT REHABILITATION, RESURFACING, MEDIAN GUIDERAIL AND GUARDRAIL INSTALLATION

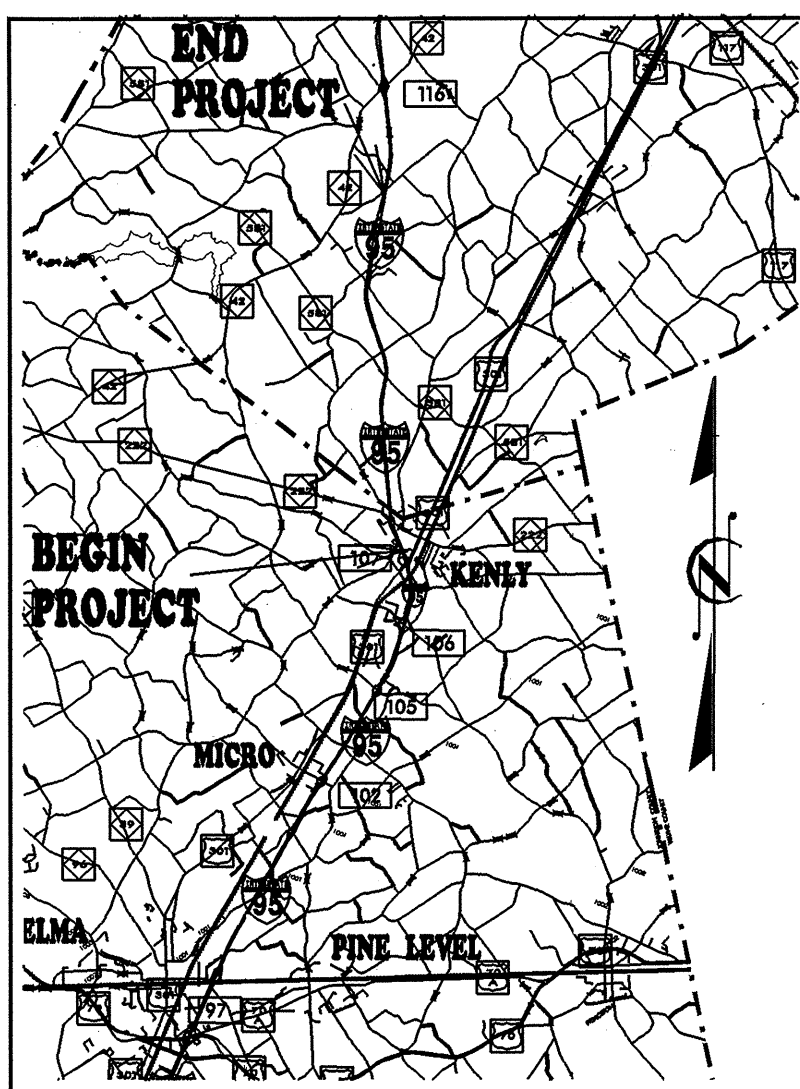

**VICINITY MAP**

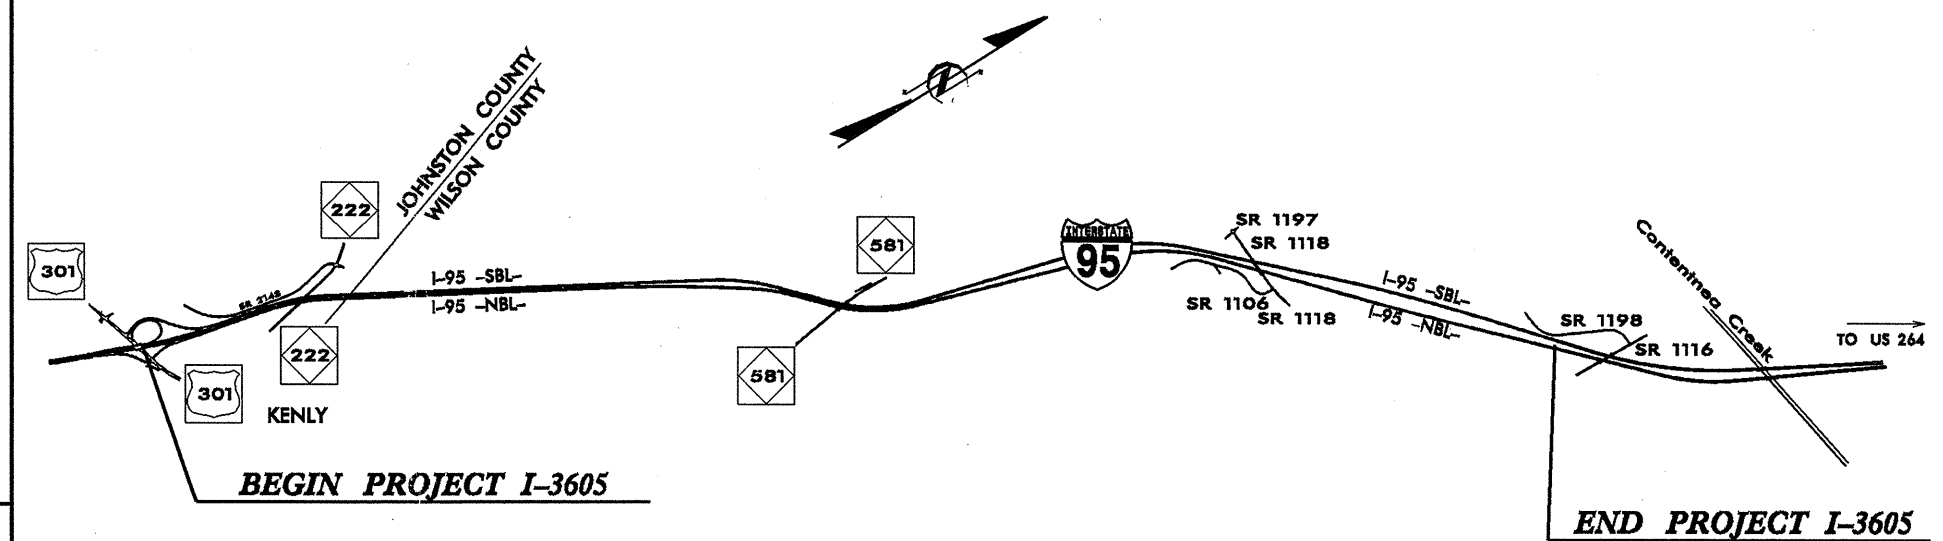

THIS IS A CONTROLLED-ACCESS PROJECT WITH ACCESS BEING LIMITED TO THE INTERCHANGES

TIP PROJECT: I-3605

CONTRACT: C201238

23-SEP-2004 09:50 W:\SpecialDetails\er\ward\usr\temp\13605\_DDC4\_TSH.DGN er\ward AT DS212260

**PROJECT LENGTH**

TOTAL LENGTH OF TIP PROJECT I-3605 = 8.0 MILES

Prepared in the Office of:  
**DIVISION OF HIGHWAYS**  
1000 Birch Ridge Dr., Raleigh NC, 27610

2002 STANDARD SPECIFICATIONS

RIGHT OF WAY DATE: N/A

LETTING DATE: NOVEMBER 16, 2004

J.H. TROGDON III, PE  
PROJECT ENGINEER

J.P. PAGE, PE  
PROJECT DESIGN ENGINEER

HYDRAULICS ENGINEER

P.E.

SIGNATURE: \_\_\_\_\_

ROADWAY DESIGN ENGINEER

P.E.

SIGNATURE: \_\_\_\_\_

DIVISION OF HIGHWAYS  
STATE OF NORTH CAROLINA

P.E.

STATE DESIGN ENGINEER

DEPARTMENT OF TRANSPORTATION  
FEDERAL HIGHWAY ADMINISTRATION

APPROVED \_\_\_\_\_  
DIVISION ADMINISTRATOR

DATE