


|                         |                     |
|-------------------------|---------------------|
| PROJECT REFERENCE NO.   | SHEET NO.           |
| R-2417BB                | EC-8/CONST.7        |
| RW SHEET NO.            |                     |
| ROADWAY DESIGN ENGINEER | HYDRAULICS ENGINEER |

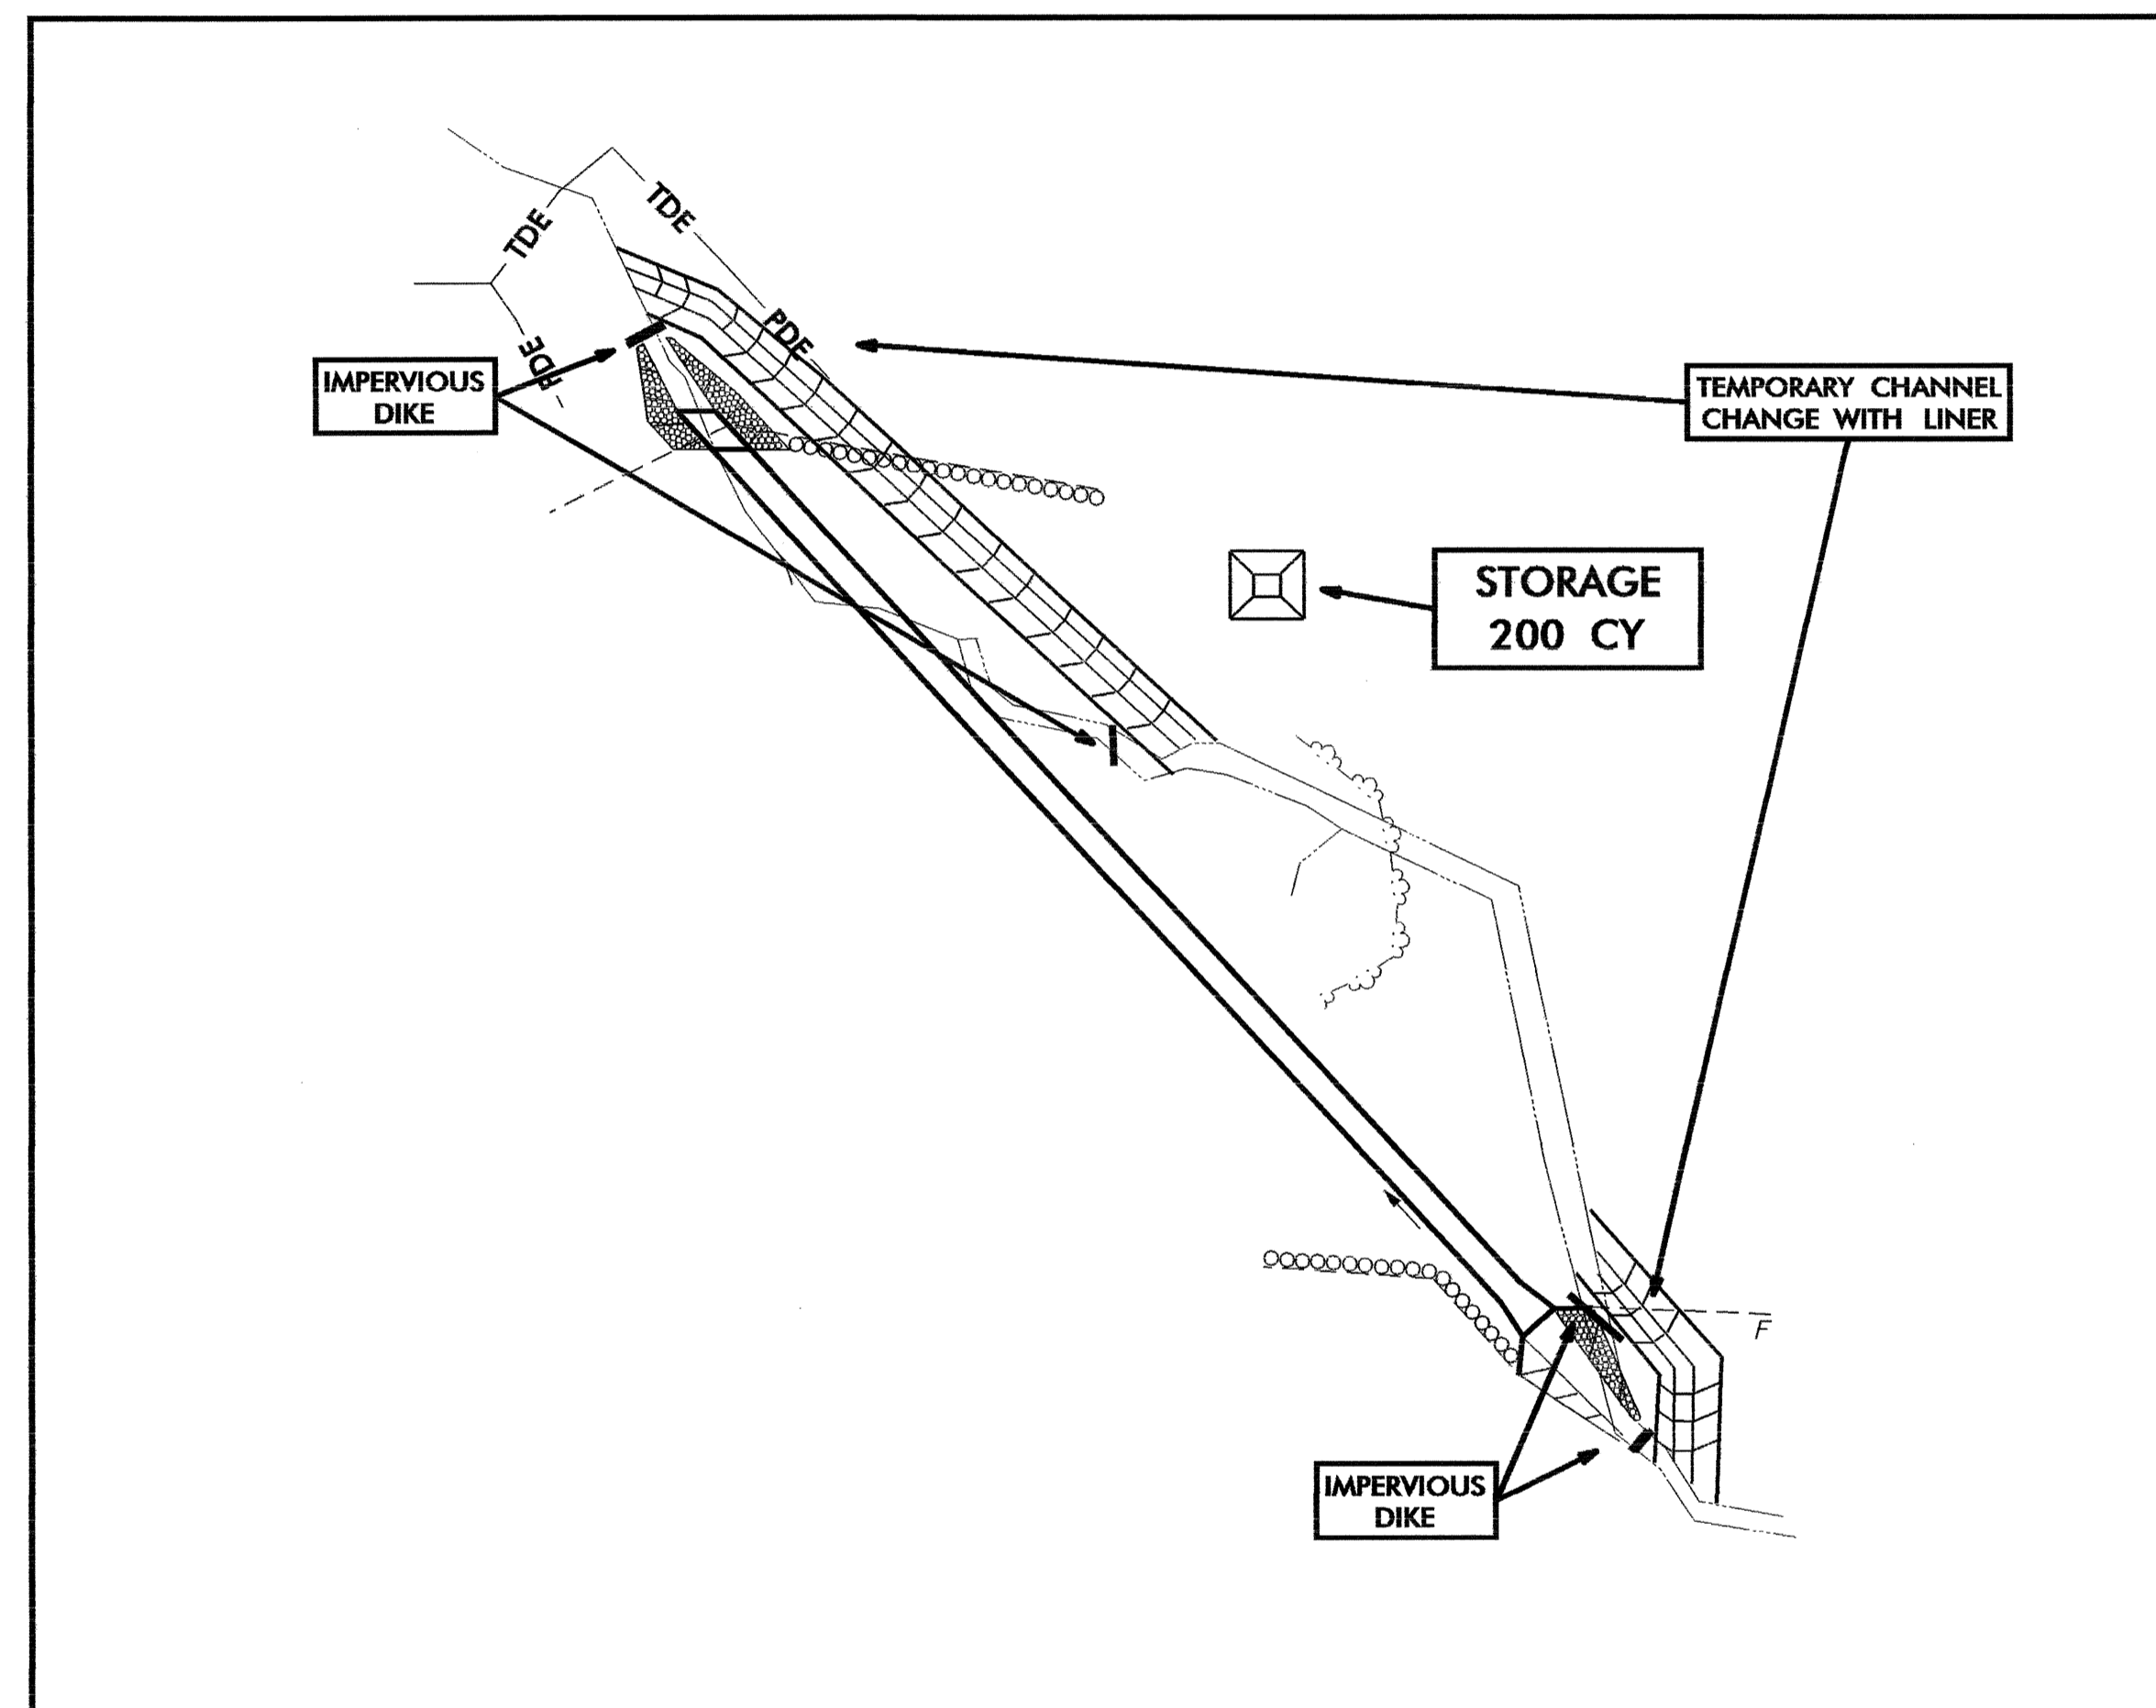

- CONSTRUCTION SEQUENCE (STA. 508+40)**
1. CONSTRUCT STILLING BASIN (200 CY)
  2. CONSTRUCT TEMPORARY CHANNEL CHANGE WITH LINER (2:1 SIDE SLOPES, 3 FT BASE, 3 FT DEPTH)
  3. CONSTRUCT IMPERVIOUS DIKES
  4. CONSTRUCT 1 @ 8 x 6 RCBC WITH TAPER INLET
  5. DIVERT WATER THROUGH CULVERT
  6. COMPLETE ROADWAY