


# CROSS SECTION THROUGH END BENT I

STRUCTURES NO. 2&3,  
8.T540402 (R-2417BB)

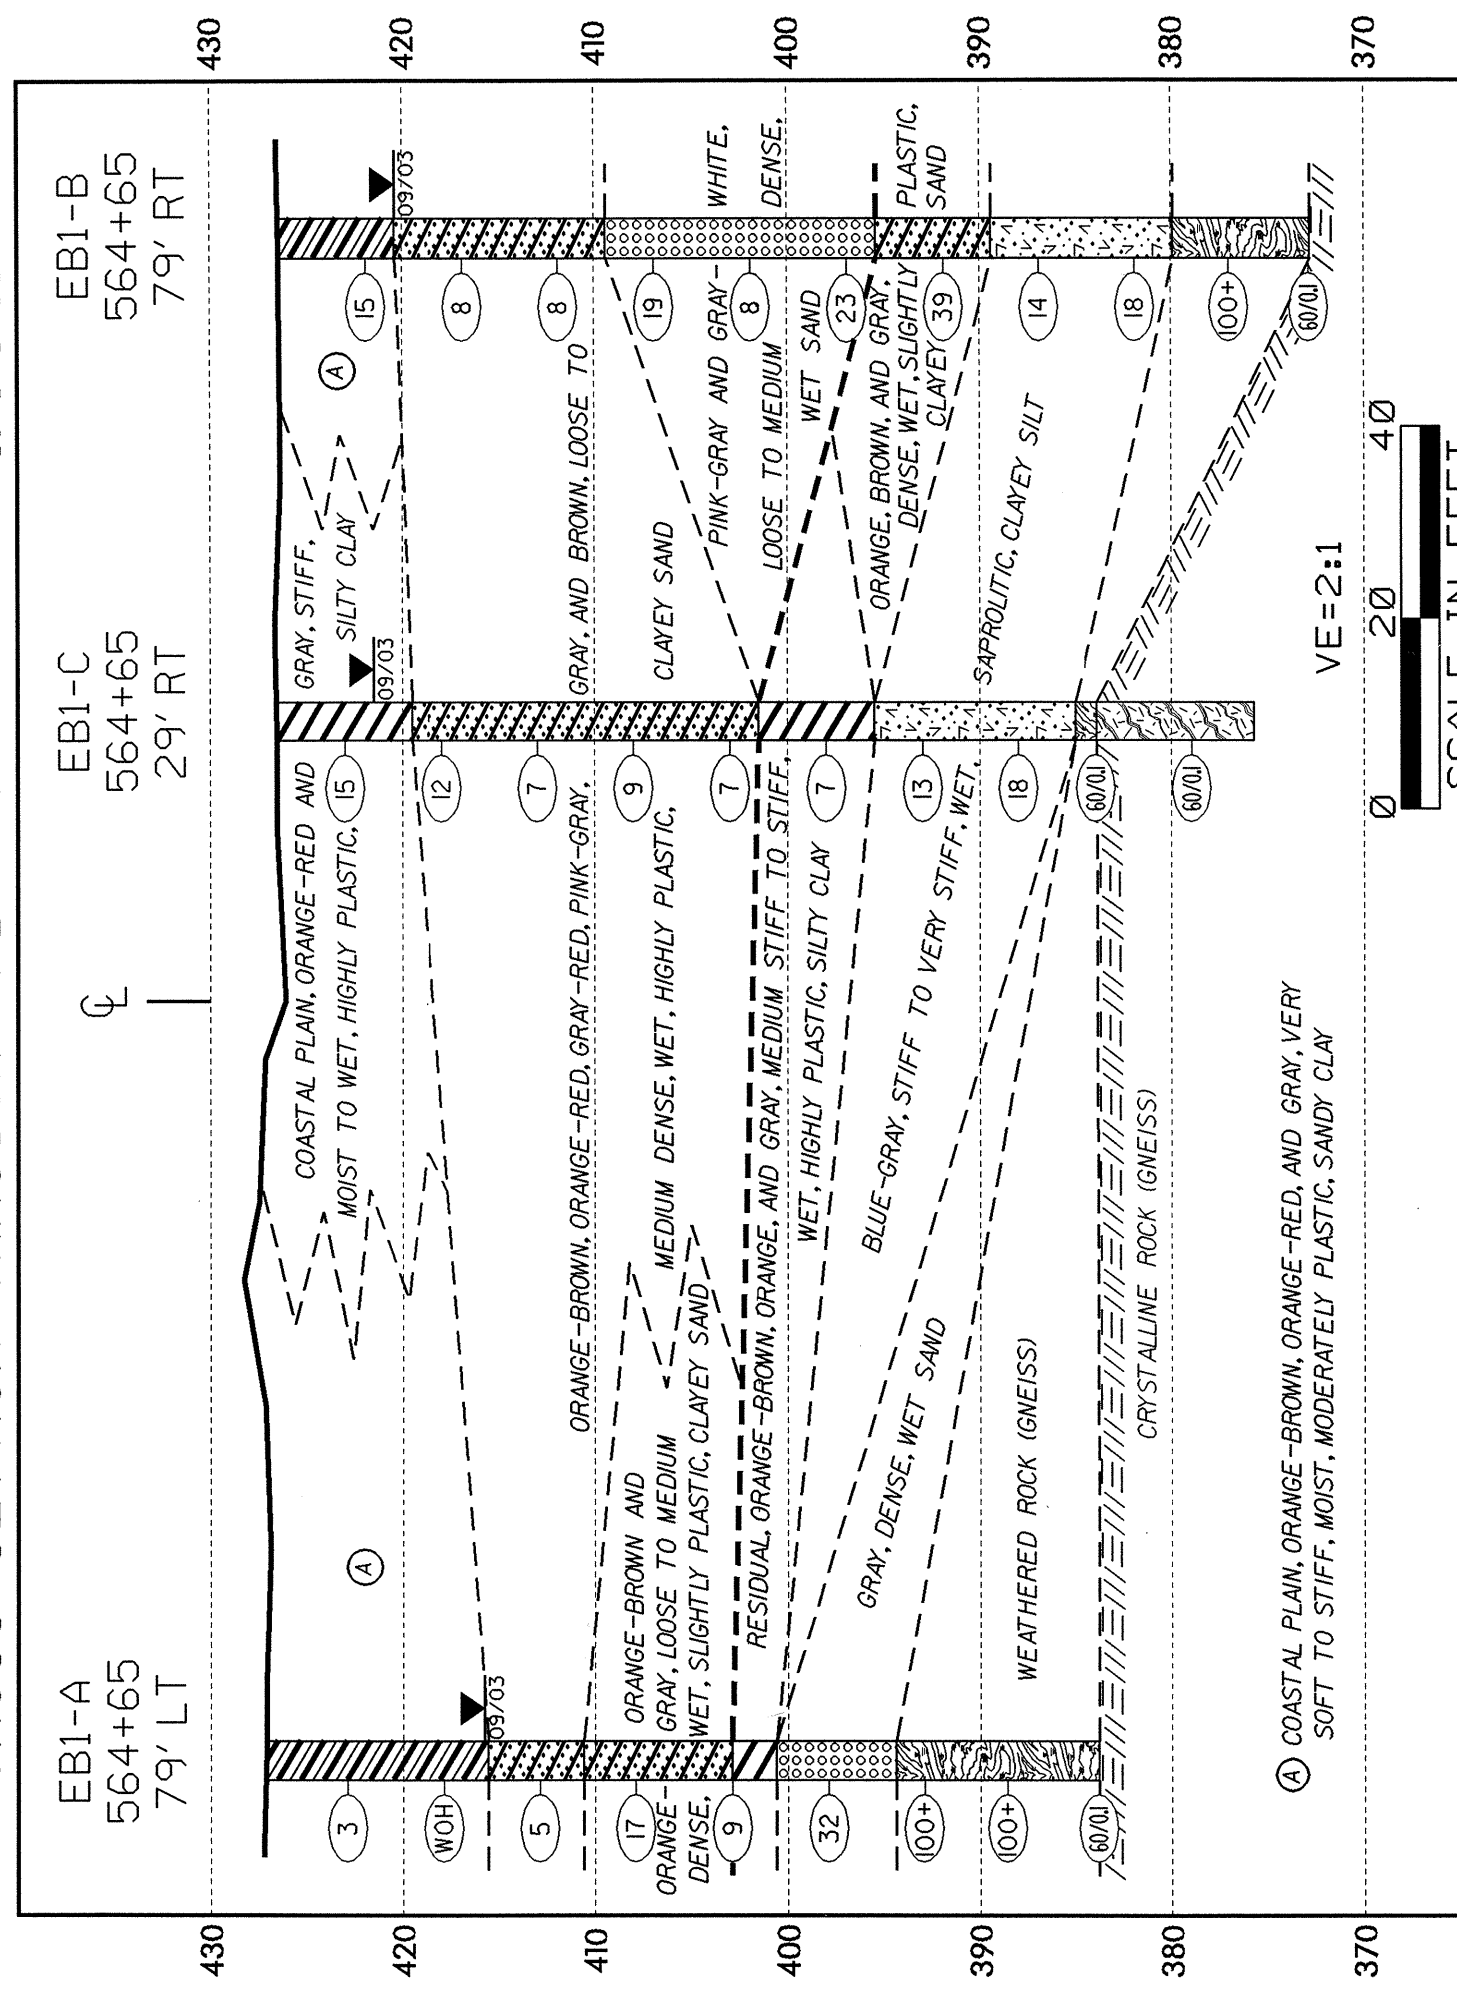

# CROSS SECTION THROUGH BENT I

STRUCTURES NO. 2&3,  
8.T540402 (R-2417BB)

