


# CROSS SECTION THROUGH BENT 1

STRUCTURE NO. 1,  
8.T540402 (R-2417BB)

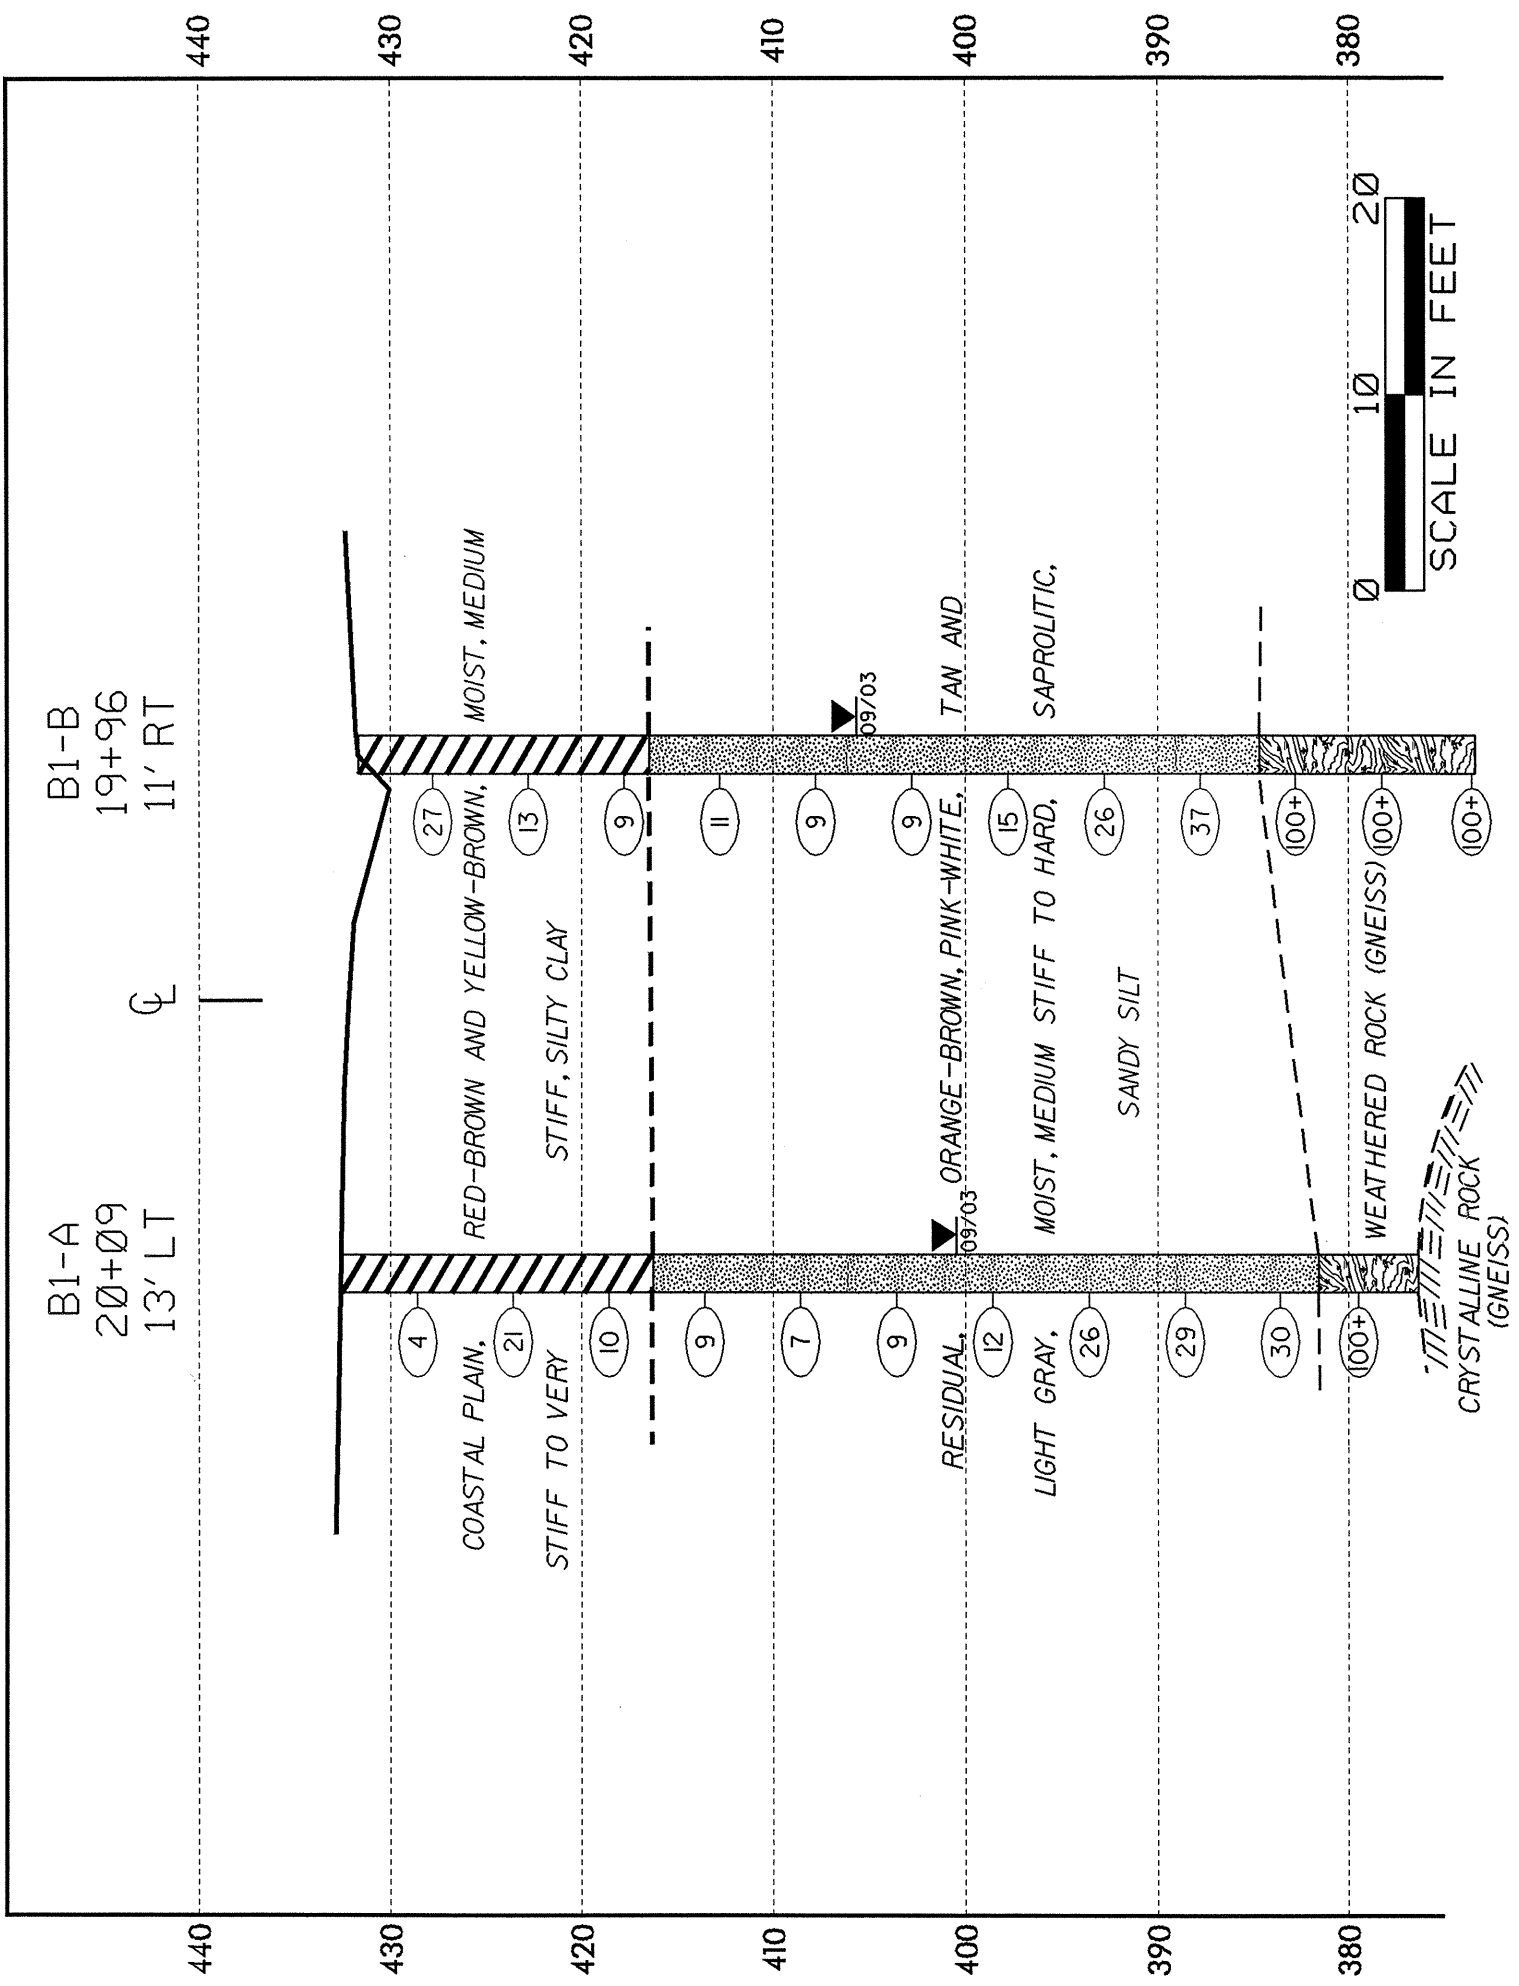

# CROSS SECTION THROUGH END BENT 2

STRUCTURE NO. 1,  
8.T540402 (R-2417BB)

