

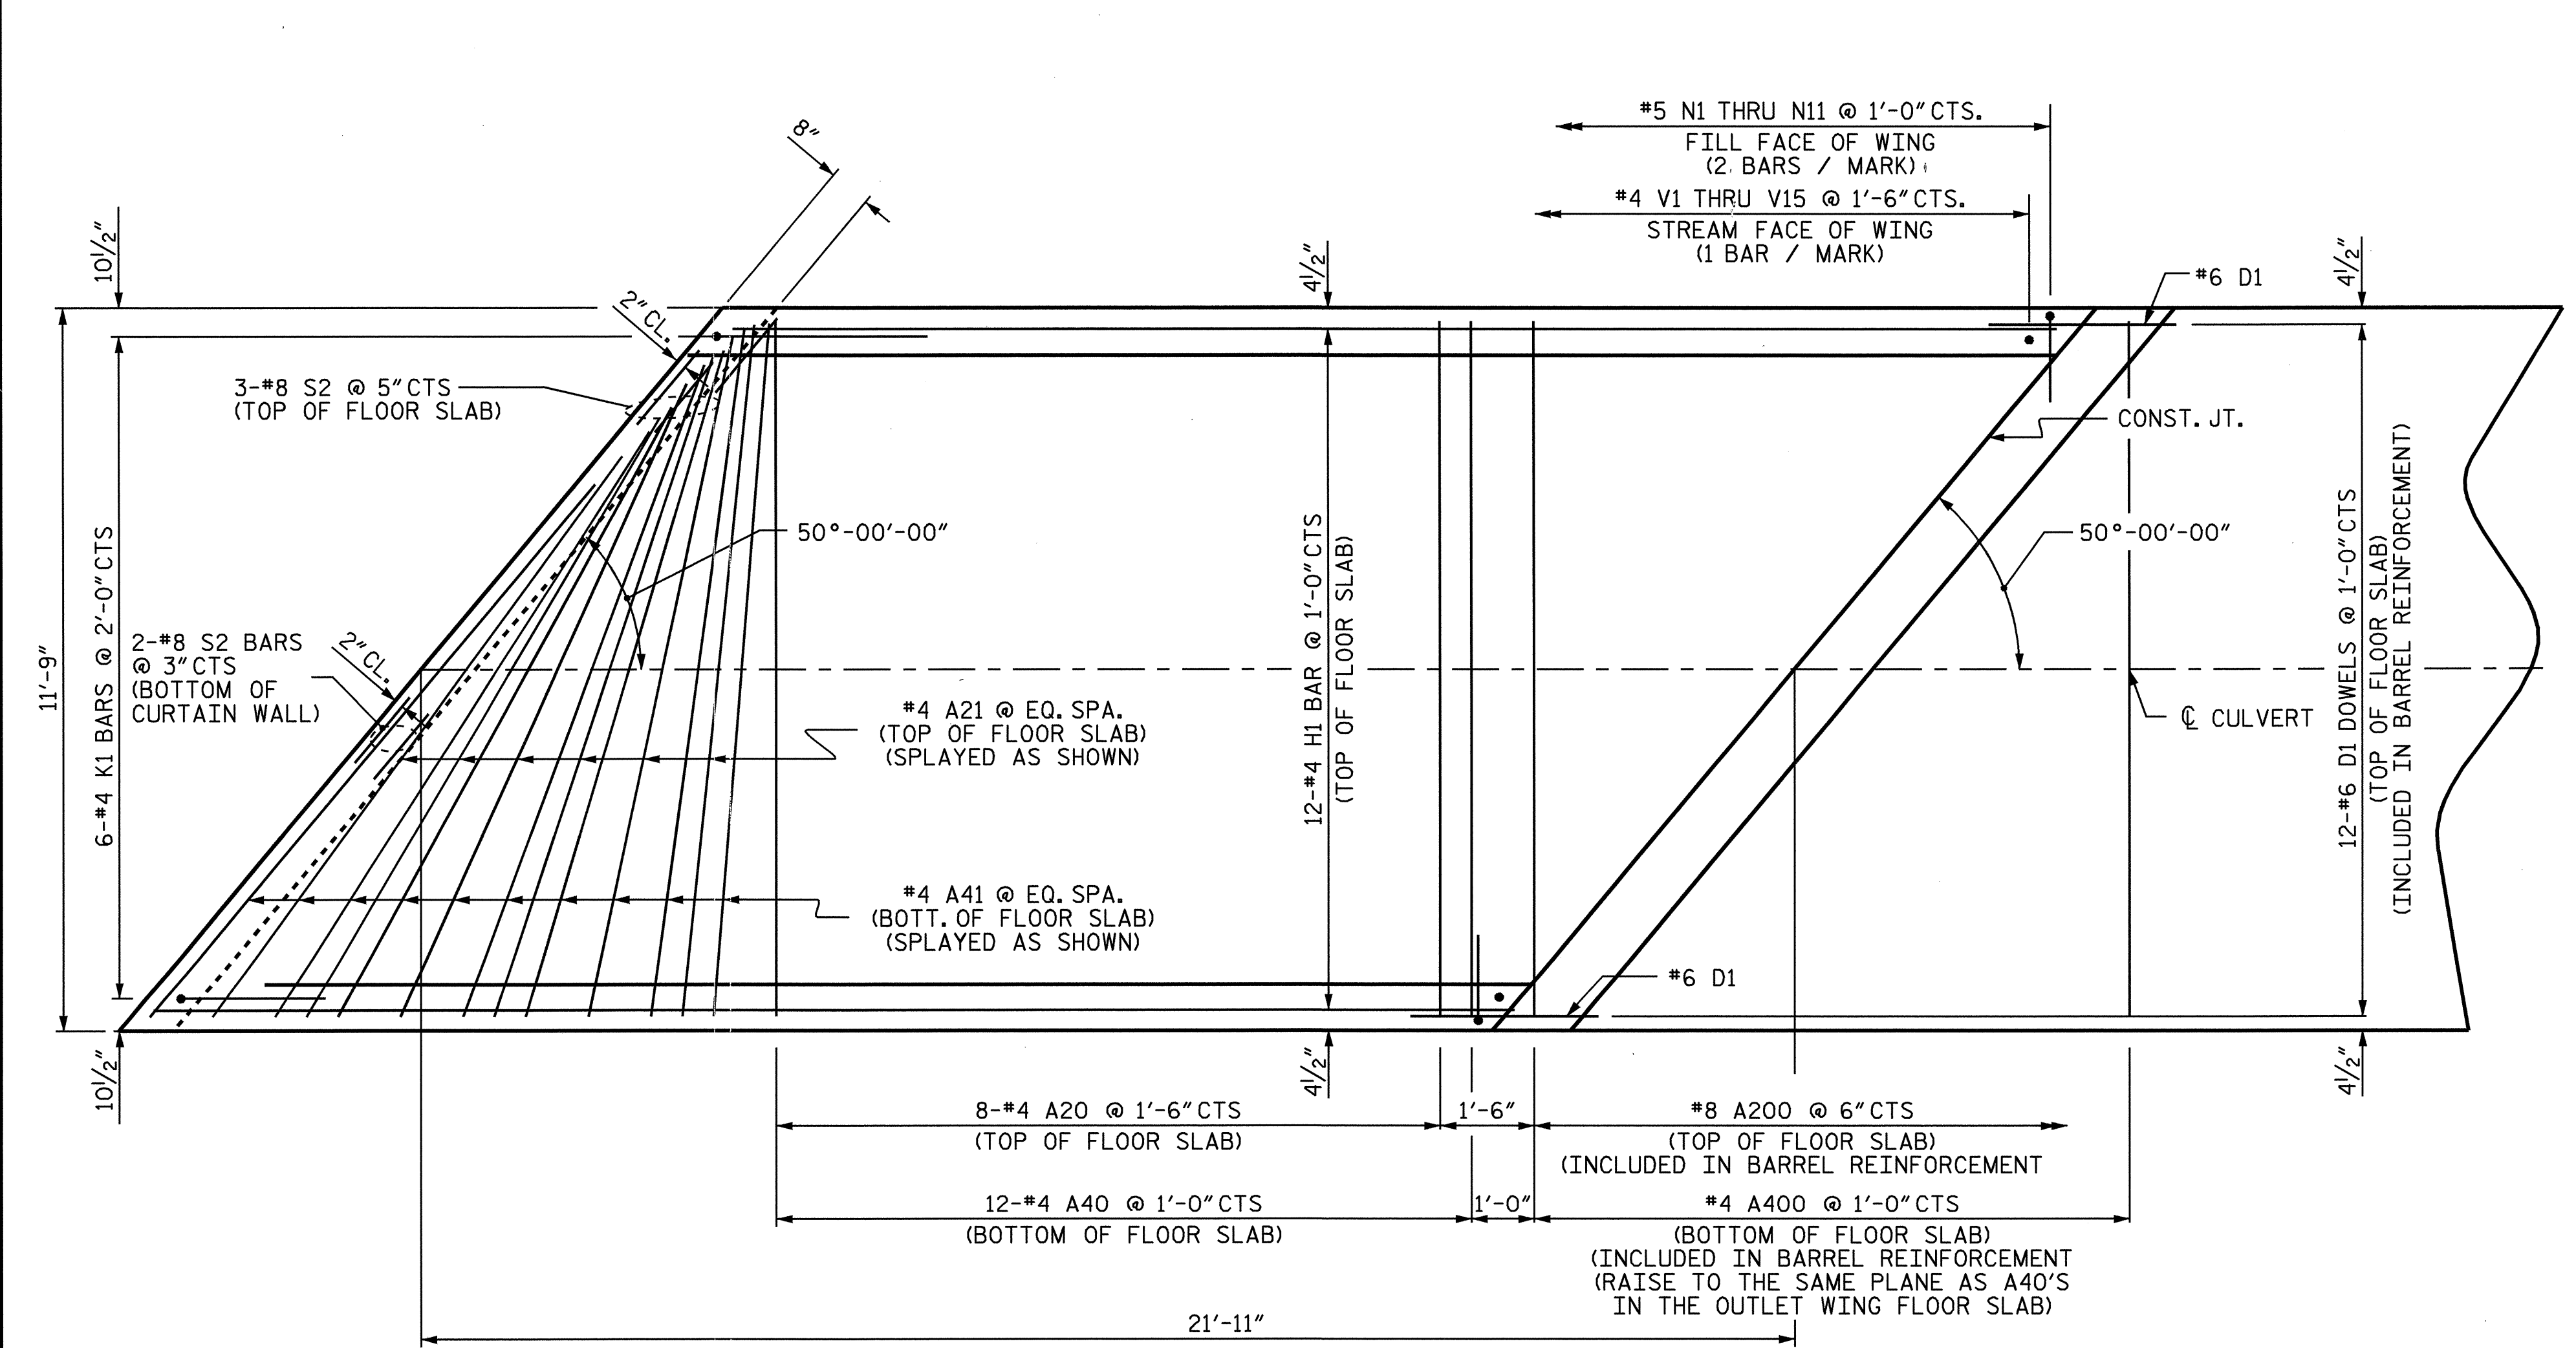


**OUTLET WING SECTION NORMAL TO ROADWAY**

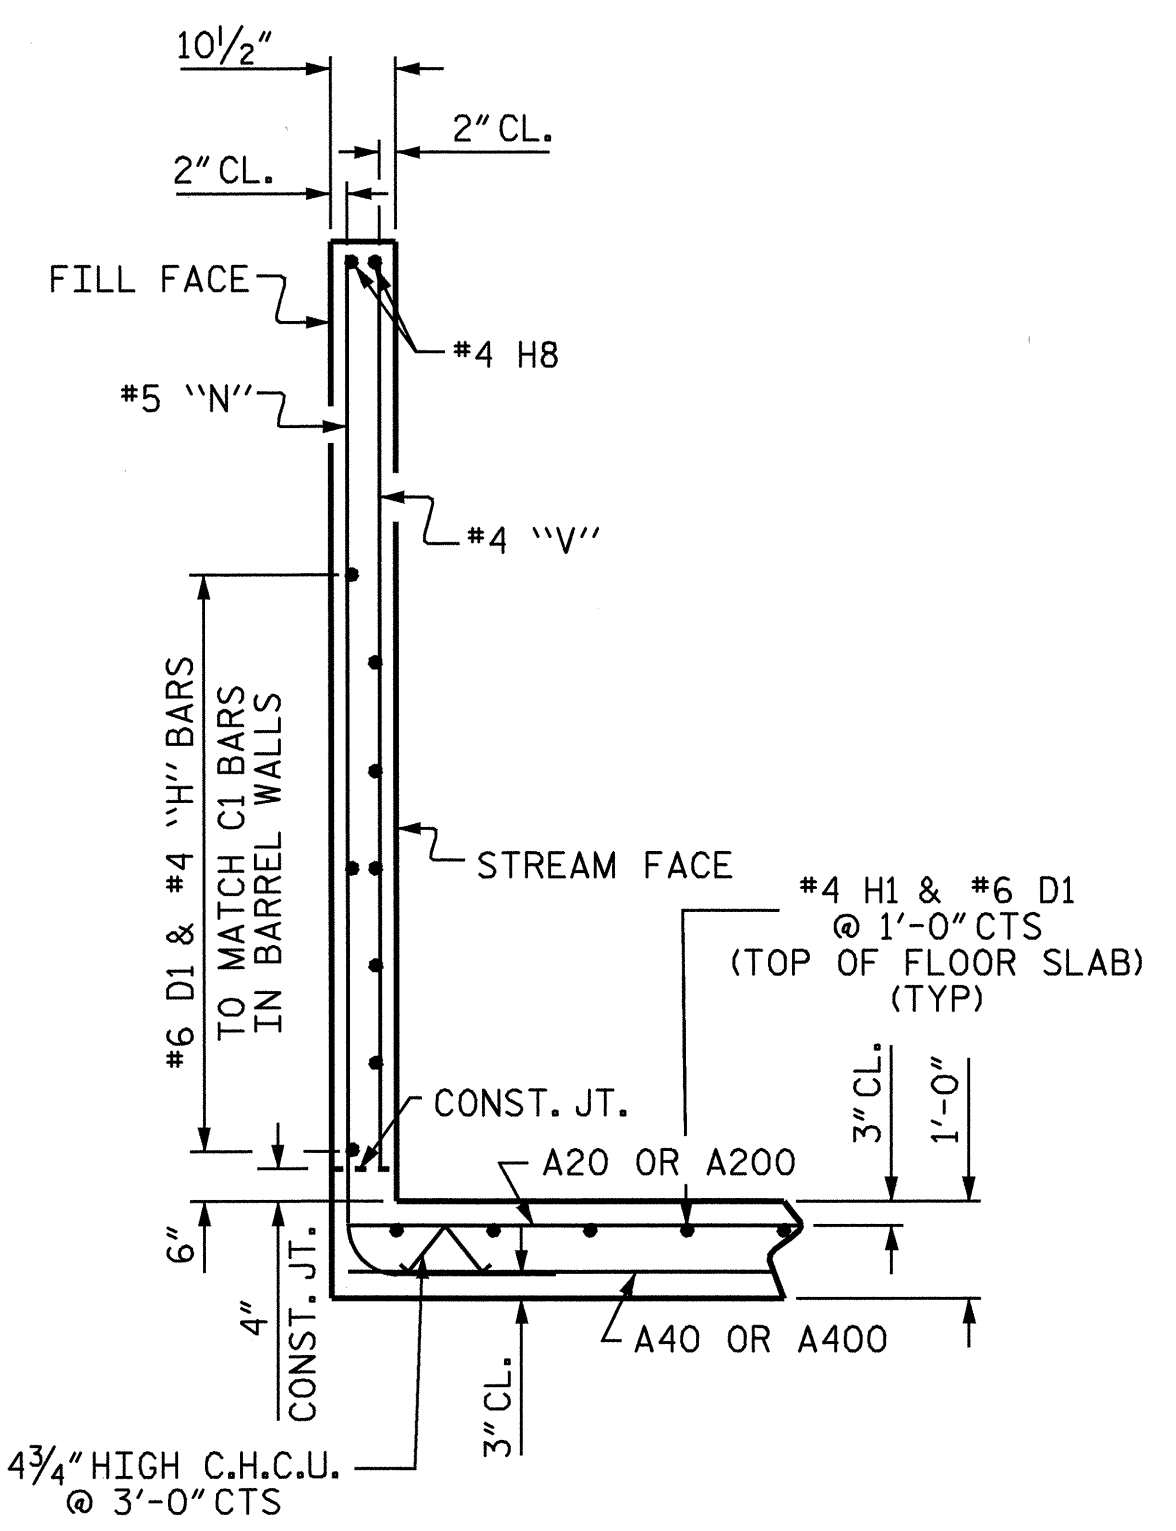

**PLAN - OUTLET WINGS**

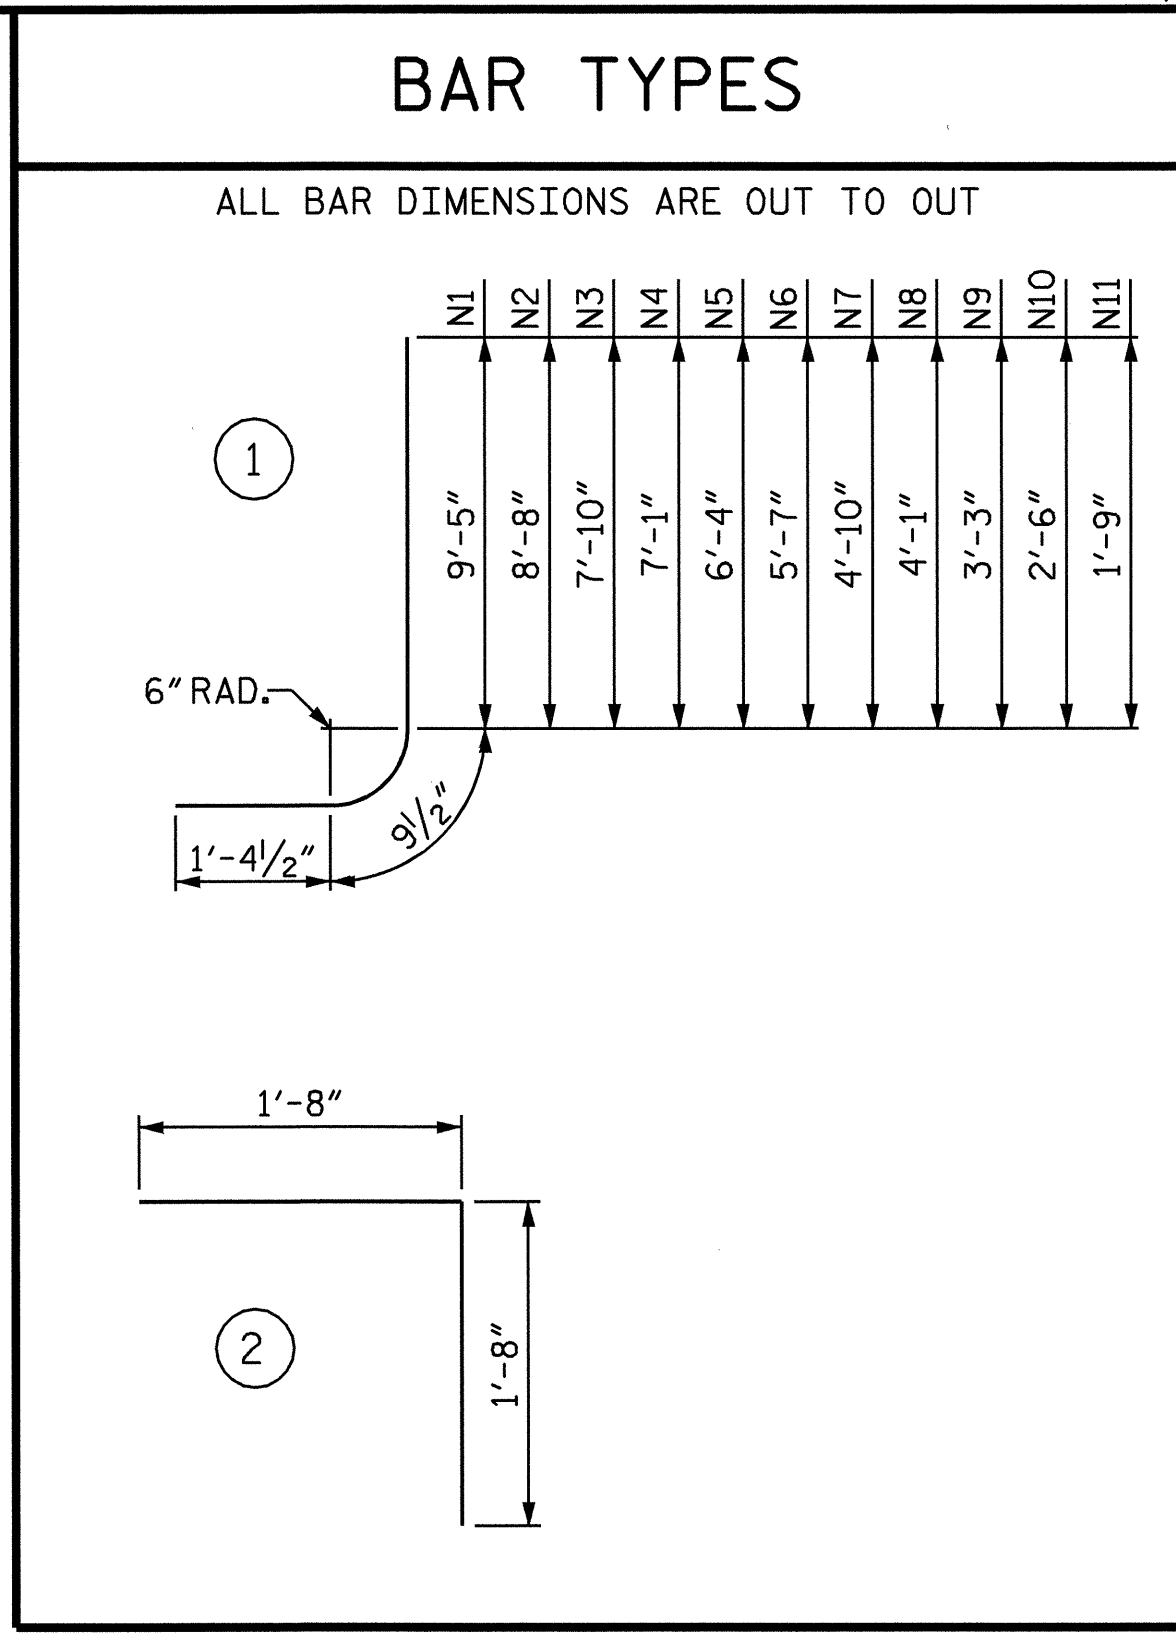

**TYPICAL WING SECTION**

**BILL OF MATERIAL**

**OUTLET WINGS**

BAR NO.	NO.	SIZE	TYPE	LENGTH	WEIGHT
A20	8	4	STR	11'-4"	61
A21	6	4	STR	11'-1"	44
A40	12	4	STR	11'-4"	91
A41	10	4	STR	10'-8"	71
H1	14	4	STR	21'-7"	202
H2	2	4	STR	21'-3"	28
H3	2	4	STR	18'-8"	25
H4	4	4	STR	16'-0"	43
H5	2	4	STR	13'-5"	18
H6	2	4	STR	10'-9"	14
H7	2	4	STR	8'-2"	11
H8	4	4	STR	23'-0"	61
K1	6	4	2	3'-4"	13
N1	4	5	1	11'-7"	48
N2	4	5	1	10'-10"	45
N3	4	5	1	10'-0"	42
N4	4	5	1	9'-3"	39
N5	4	5	1	8'-6"	35
N6	4	5	1	7'-9"	32
N7	4	5	1	7'-0"	29
N8	4	5	1	6'-3"	26
N9	4	5	1	5'-5"	23
N10	4	5	1	4'-8"	19
N11	4	5	1	3'-11"	16
S2	5	8	STR	14'-10"	198
V1	2	4	STR	9'-3"	12
V2	2	4	STR	8'-8"	12
V3	2	4	STR	8'-1"	11
V4	2	4	STR	7'-6"	10
V5	2	4	STR	6'-11"	9
V6	2	4	STR	6'-4"	8
V7	2	4	STR	5'-9"	8
V8	2	4	STR	5'-3"	7
V9	2	4	STR	4'-8"	6
V10	2	4	STR	4'-1"	5
V11	2	4	STR	3'-6"	5
V12	2	4	STR	2'-11"	4
V13	2	4	STR	2'-4"	3
V14	2	4	STR	1'-9"	2
V15	2	4	STR	1'-2"	2

REINFORCING STEEL FOR 2 OUTLET WINGS 1338 LBS.

CLASS A CONCRETE

2 OUTLET WINGS	7.6	C.Y.
1 HEADWALL	0.7	C.Y.
1 END CURTAIN WALL & OUTLET WING FLOOR SLAB	10.6	C.Y.
<b>TOTAL</b>	<b>18.9</b>	<b>C.Y.</b>

PROJECT NO. R-2417BB  
LEE COUNTY  
 STATION: 508+40.00 -L-

SHEET 6 OF 6

STATE OF NORTH CAROLINA  
 DEPARTMENT OF TRANSPORTATION  
 RALEIGH

**SINGLE 10 FT. X 7 FT. CONCRETE BOX CULVERT  
 50° SKEW**

REVISIONS						SHEET NO. C-6
NO.	BY:	DATE:	NO.	BY:	DATE:	
1			3			TOTAL SHEETS 11
2			4			

DRAWN BY: D.A. STARK DATE: 4/03  
 CHECKED BY: P. SPROUSE DATE: 4/03

