




PLAN OF WING (W1)

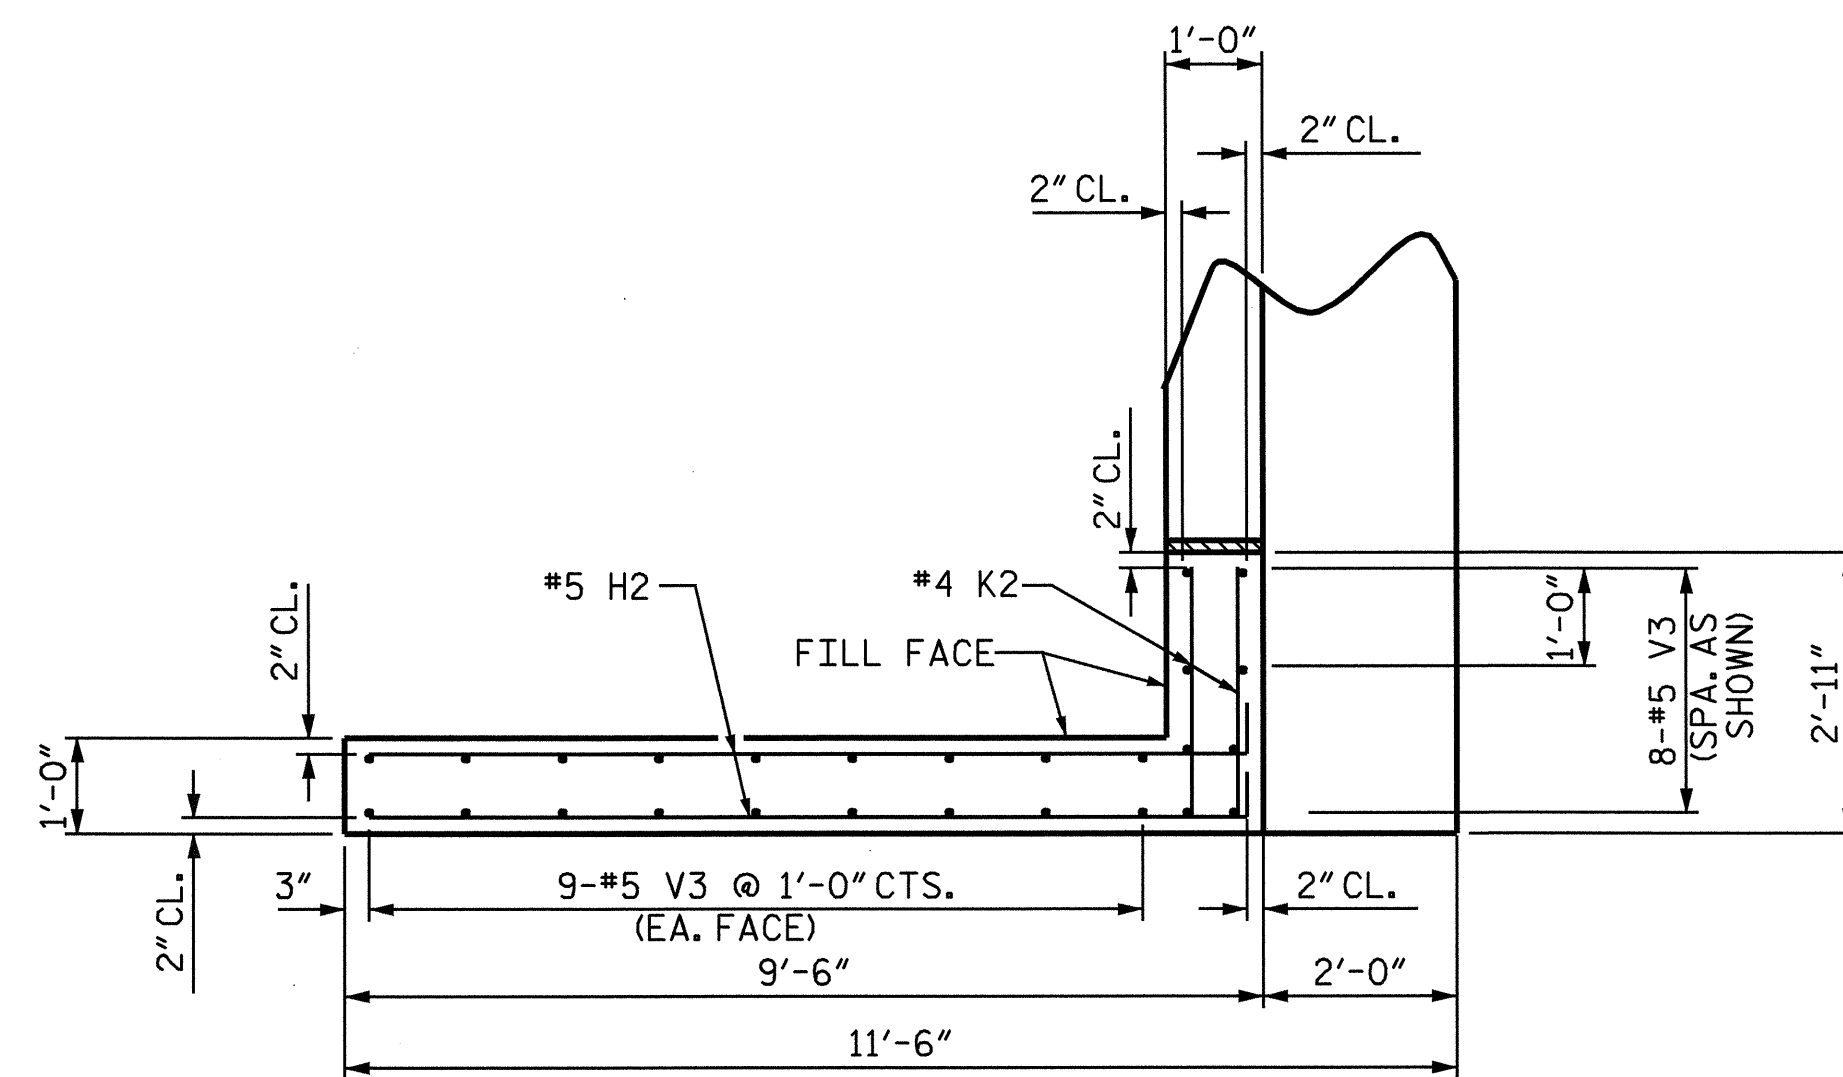


PLAN OF WING (W2)

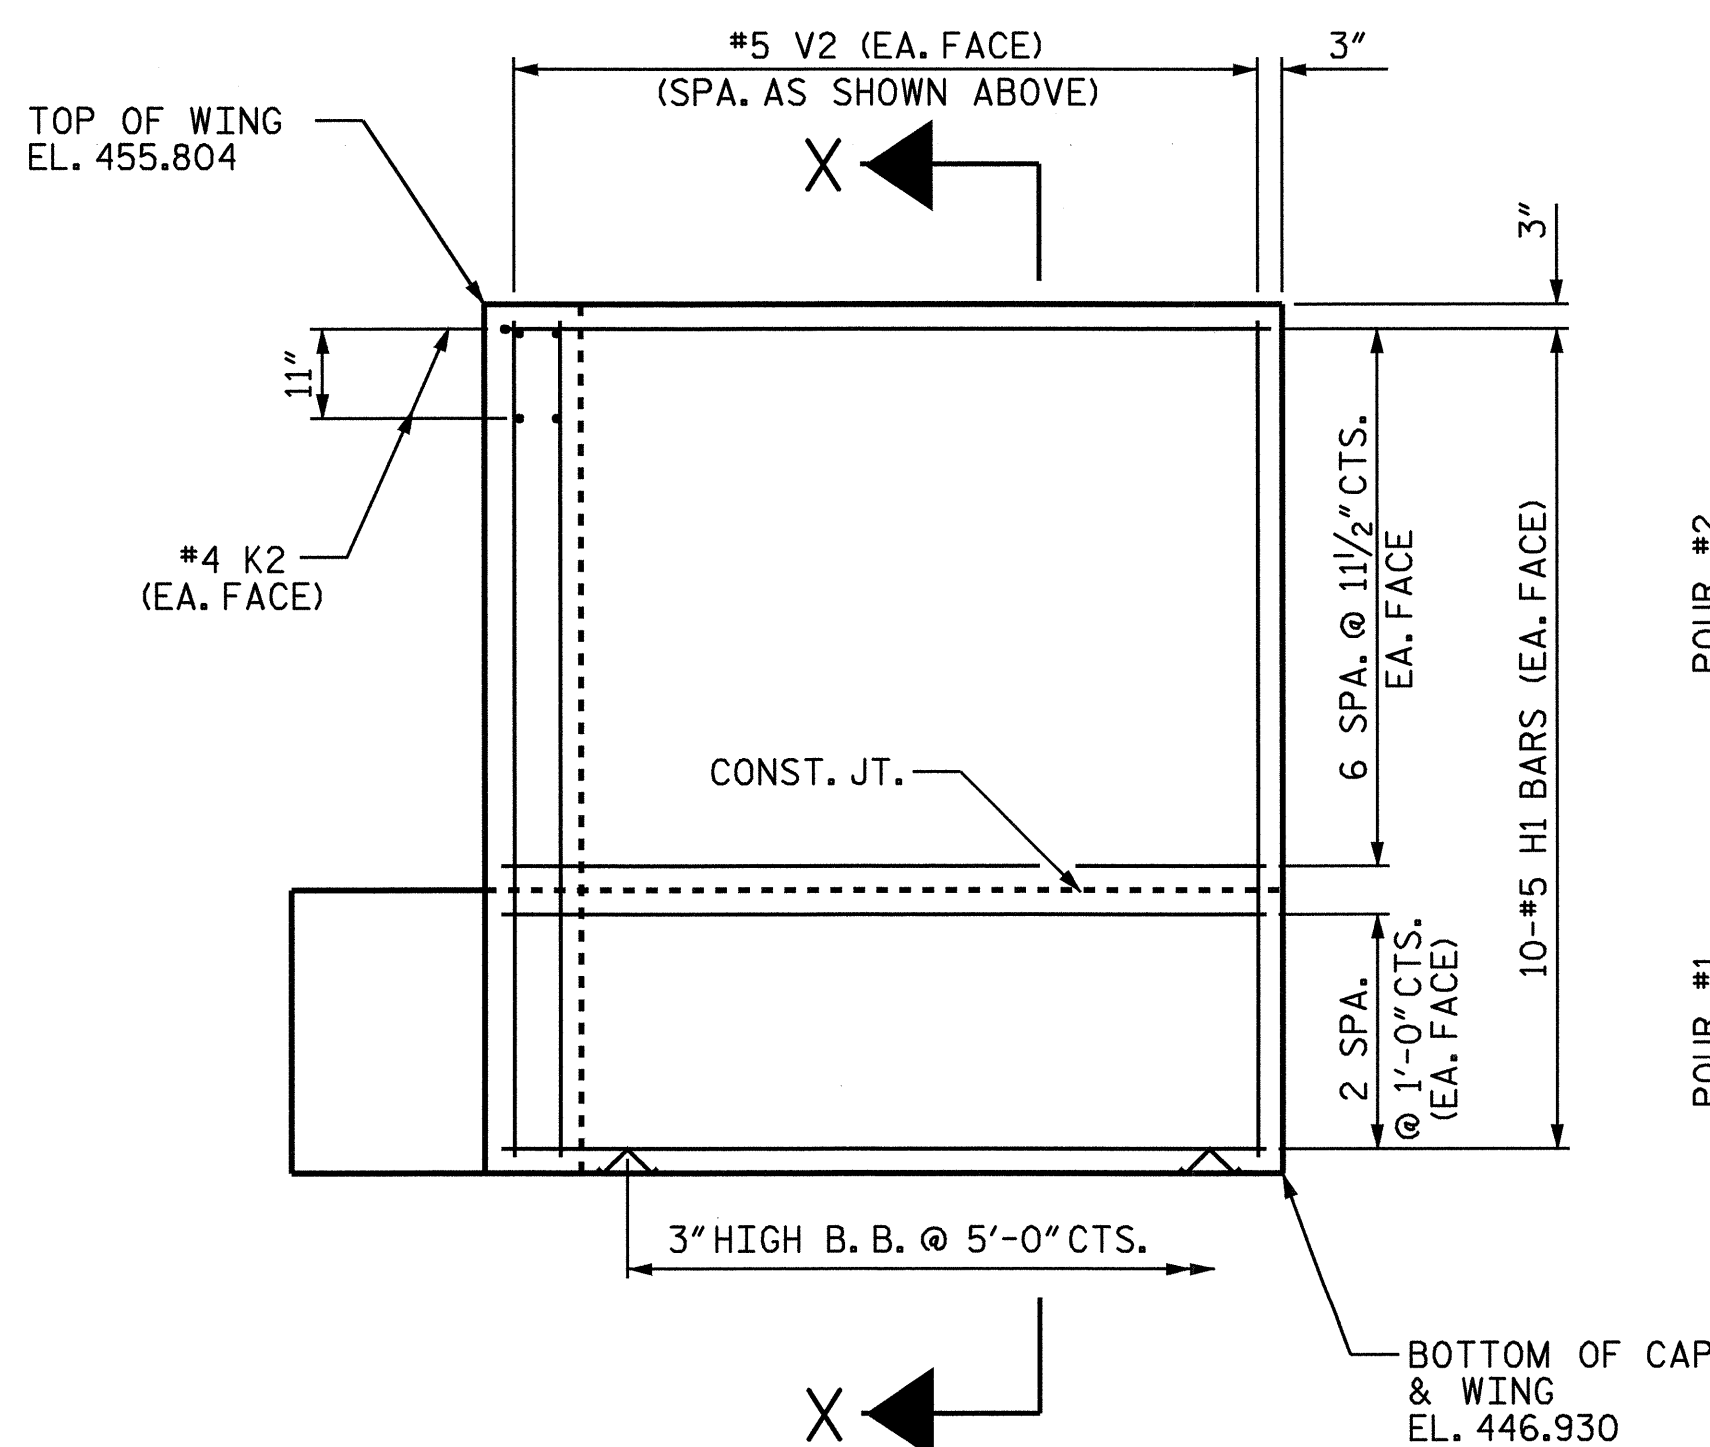


ELEVATION OF WING (W1)

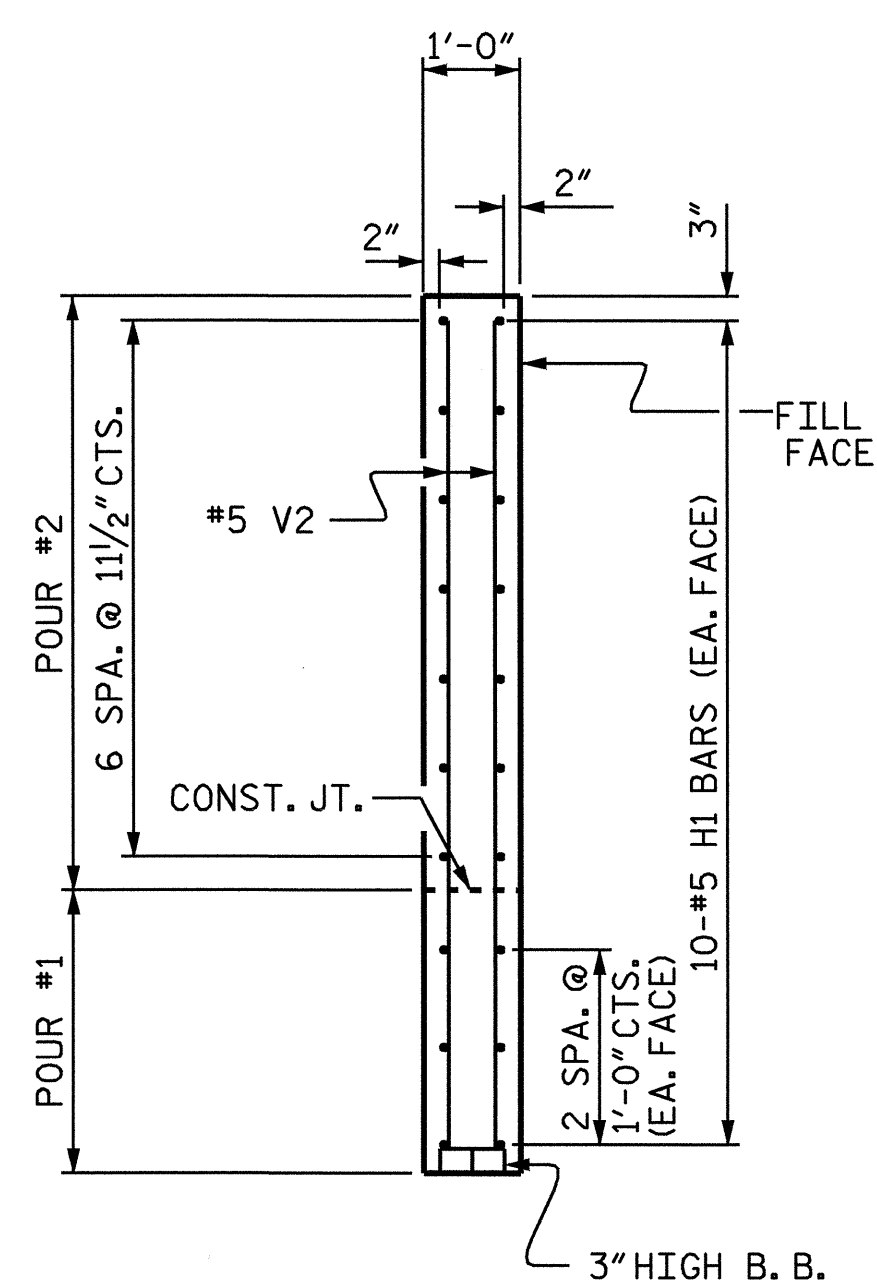

SECTION X-X

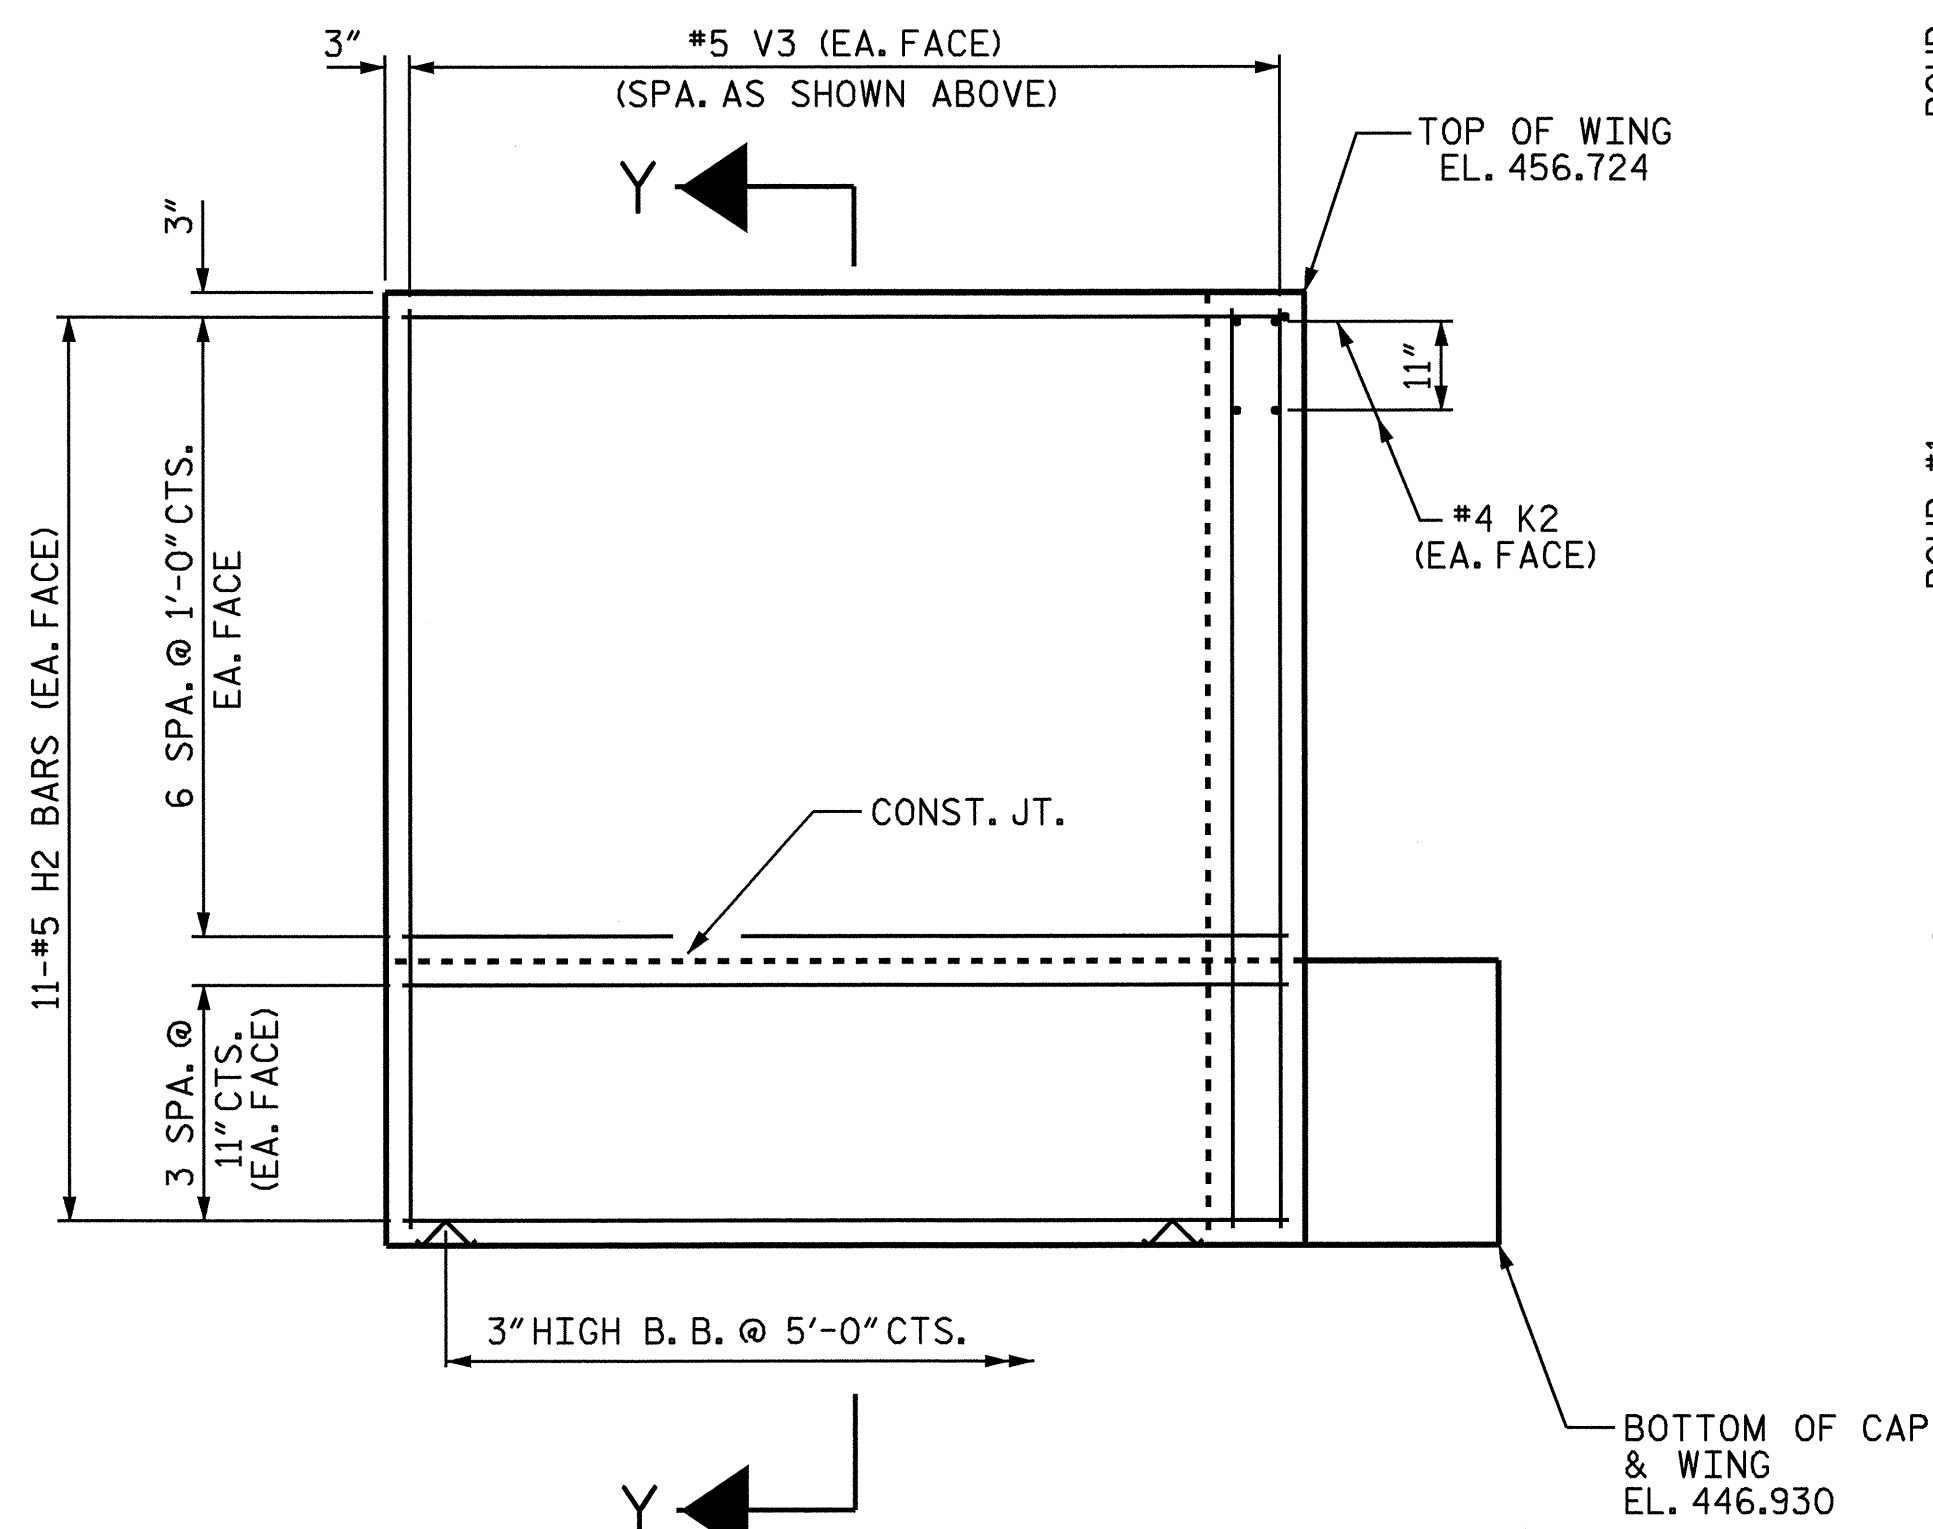

ELEVATION OF WING (W2)

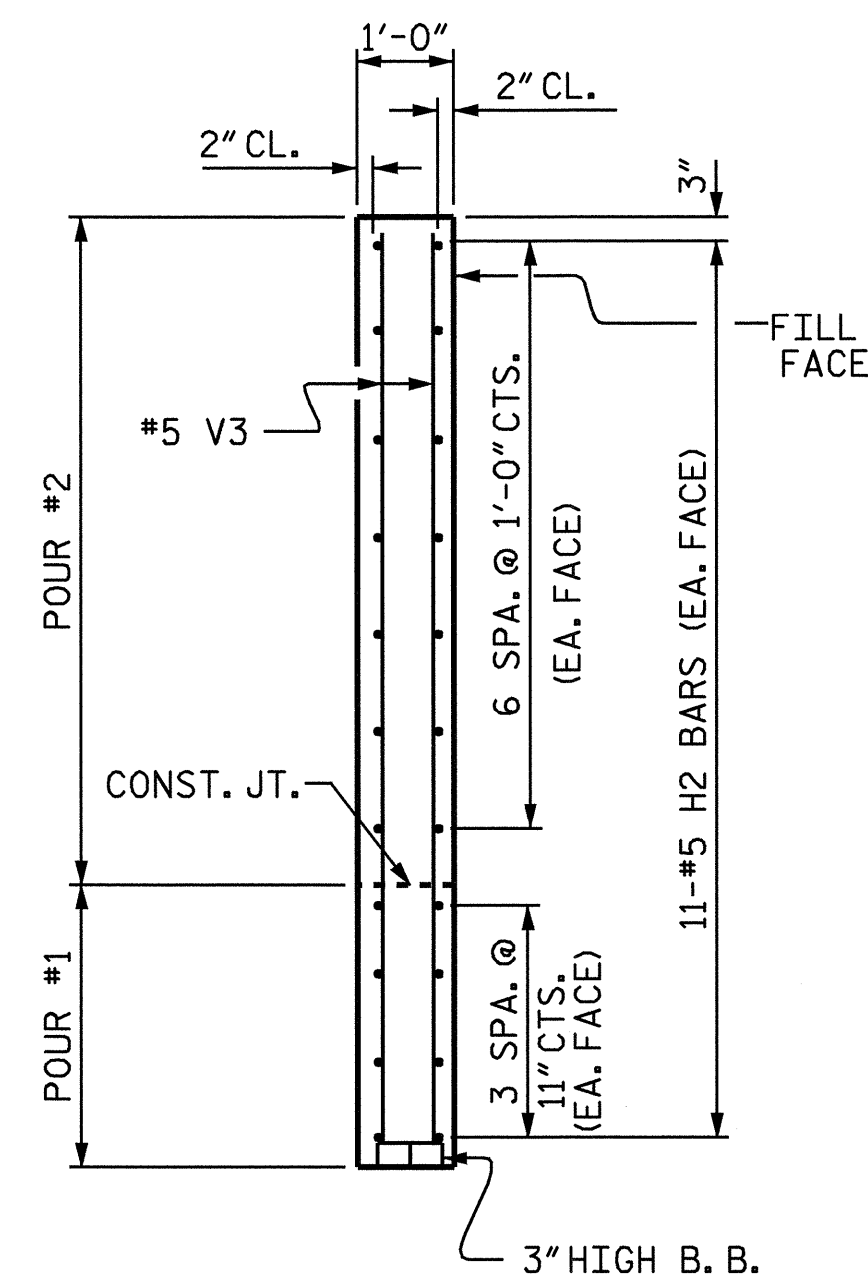

SECTION Y-Y

DRAWN BY : R. G. EMERSON DATE : 04/04
 CHECKED BY : A. R. CHESSON DATE : 04/04


09-SEP-2004 07:49
 W:\squadw\2417BB\remerson\STRUCTURE 2\R2417-BB_sd_EB1.REDES.02.dgn
 remerson

PROJECT NO. R-2417BB
 LEE COUNTY
 STATION: 565+49.40 -L-

SHEET 2 OF 3

STATE OF NORTH CAROLINA
 DEPARTMENT OF TRANSPORTATION
 RALEIGH

SUBSTRUCTURE
 END BENT No. 1
 LEFT LANE

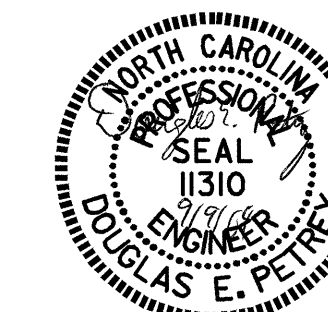

REVISIONS						SHEET NO.	
NO.	BY:	DATE:	NO.	BY:	DATE:	S-47	
1			3			TOTAL SHEETS	
2			4			78	