




PLAN OF WING (W1)

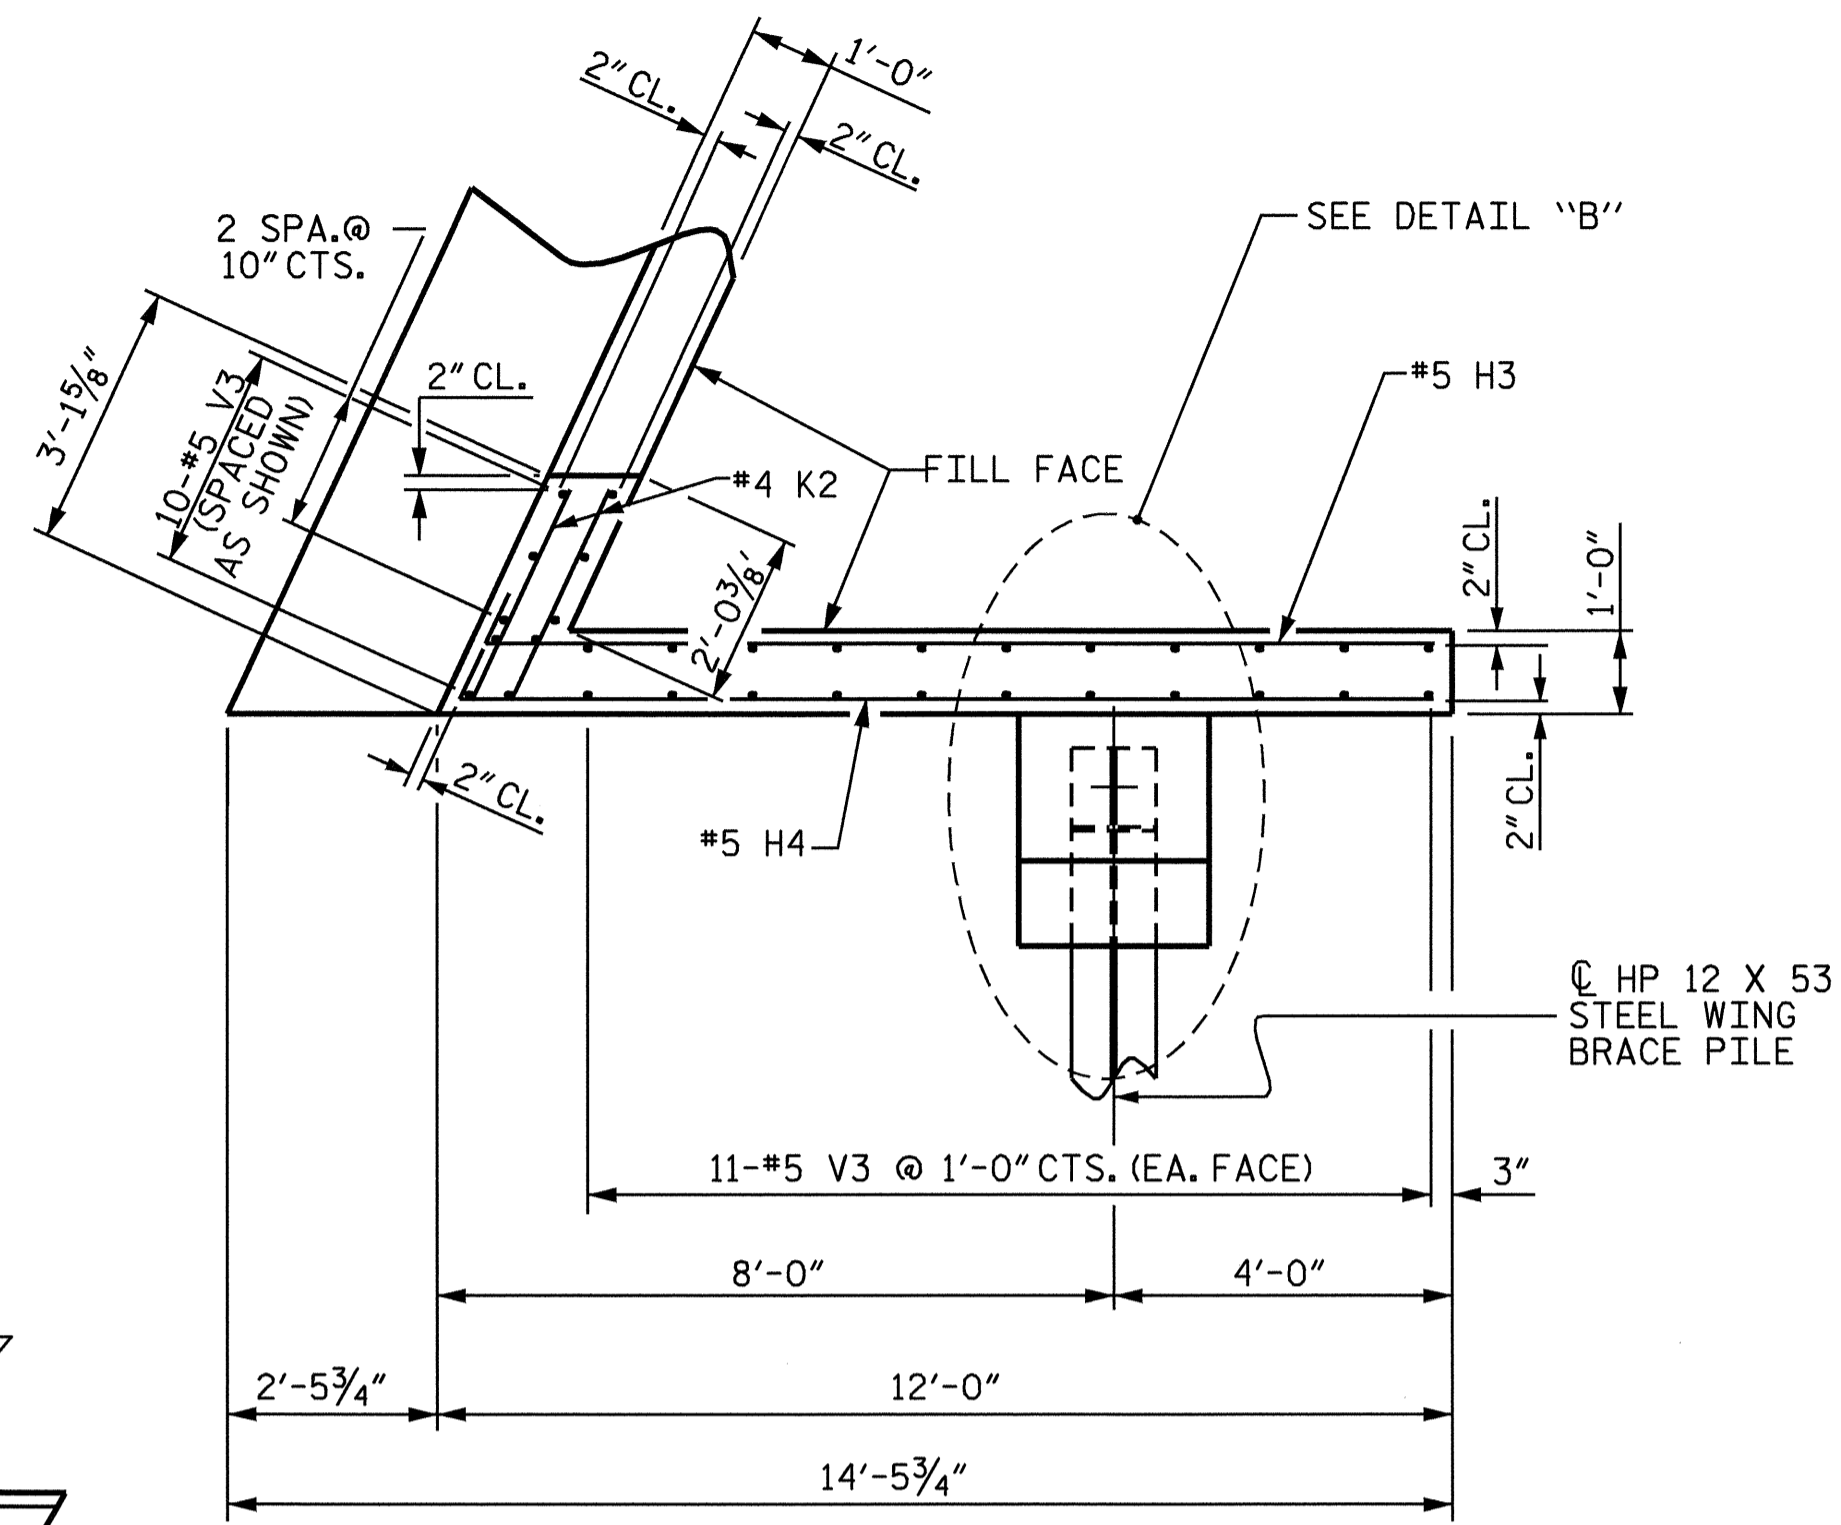


PLAN OF WING (W2)

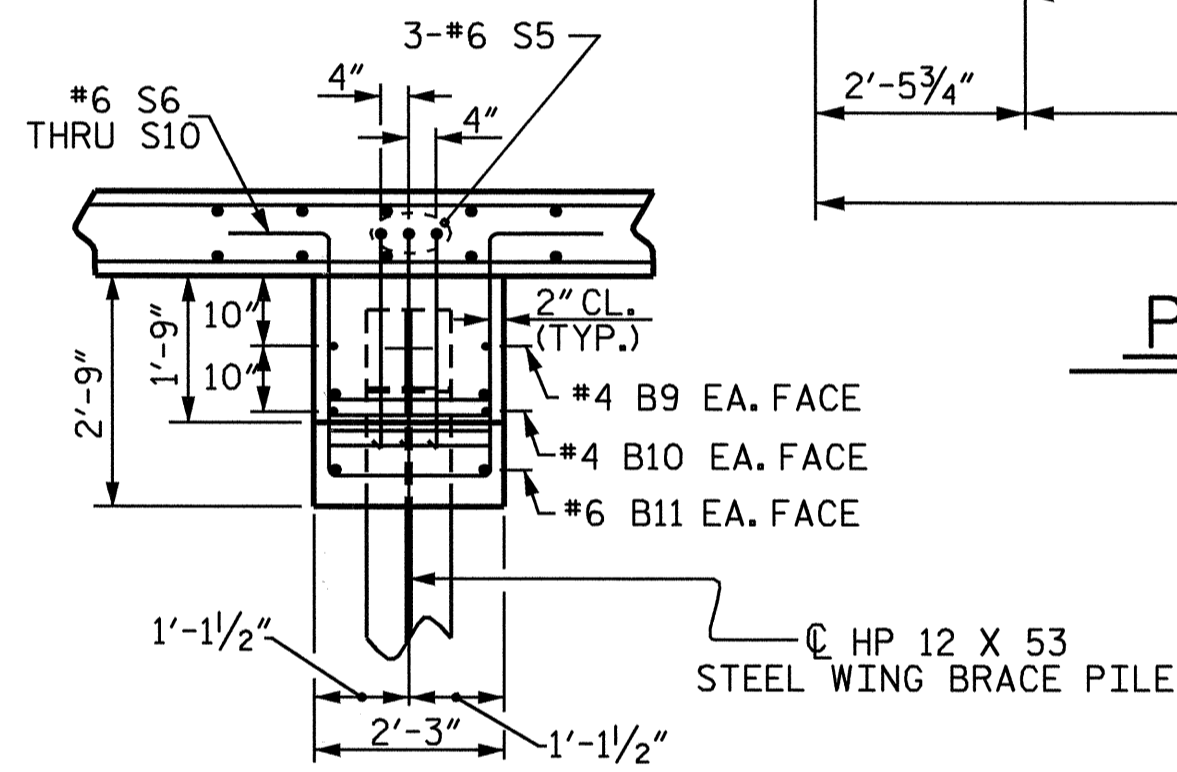


DETAIL "B"

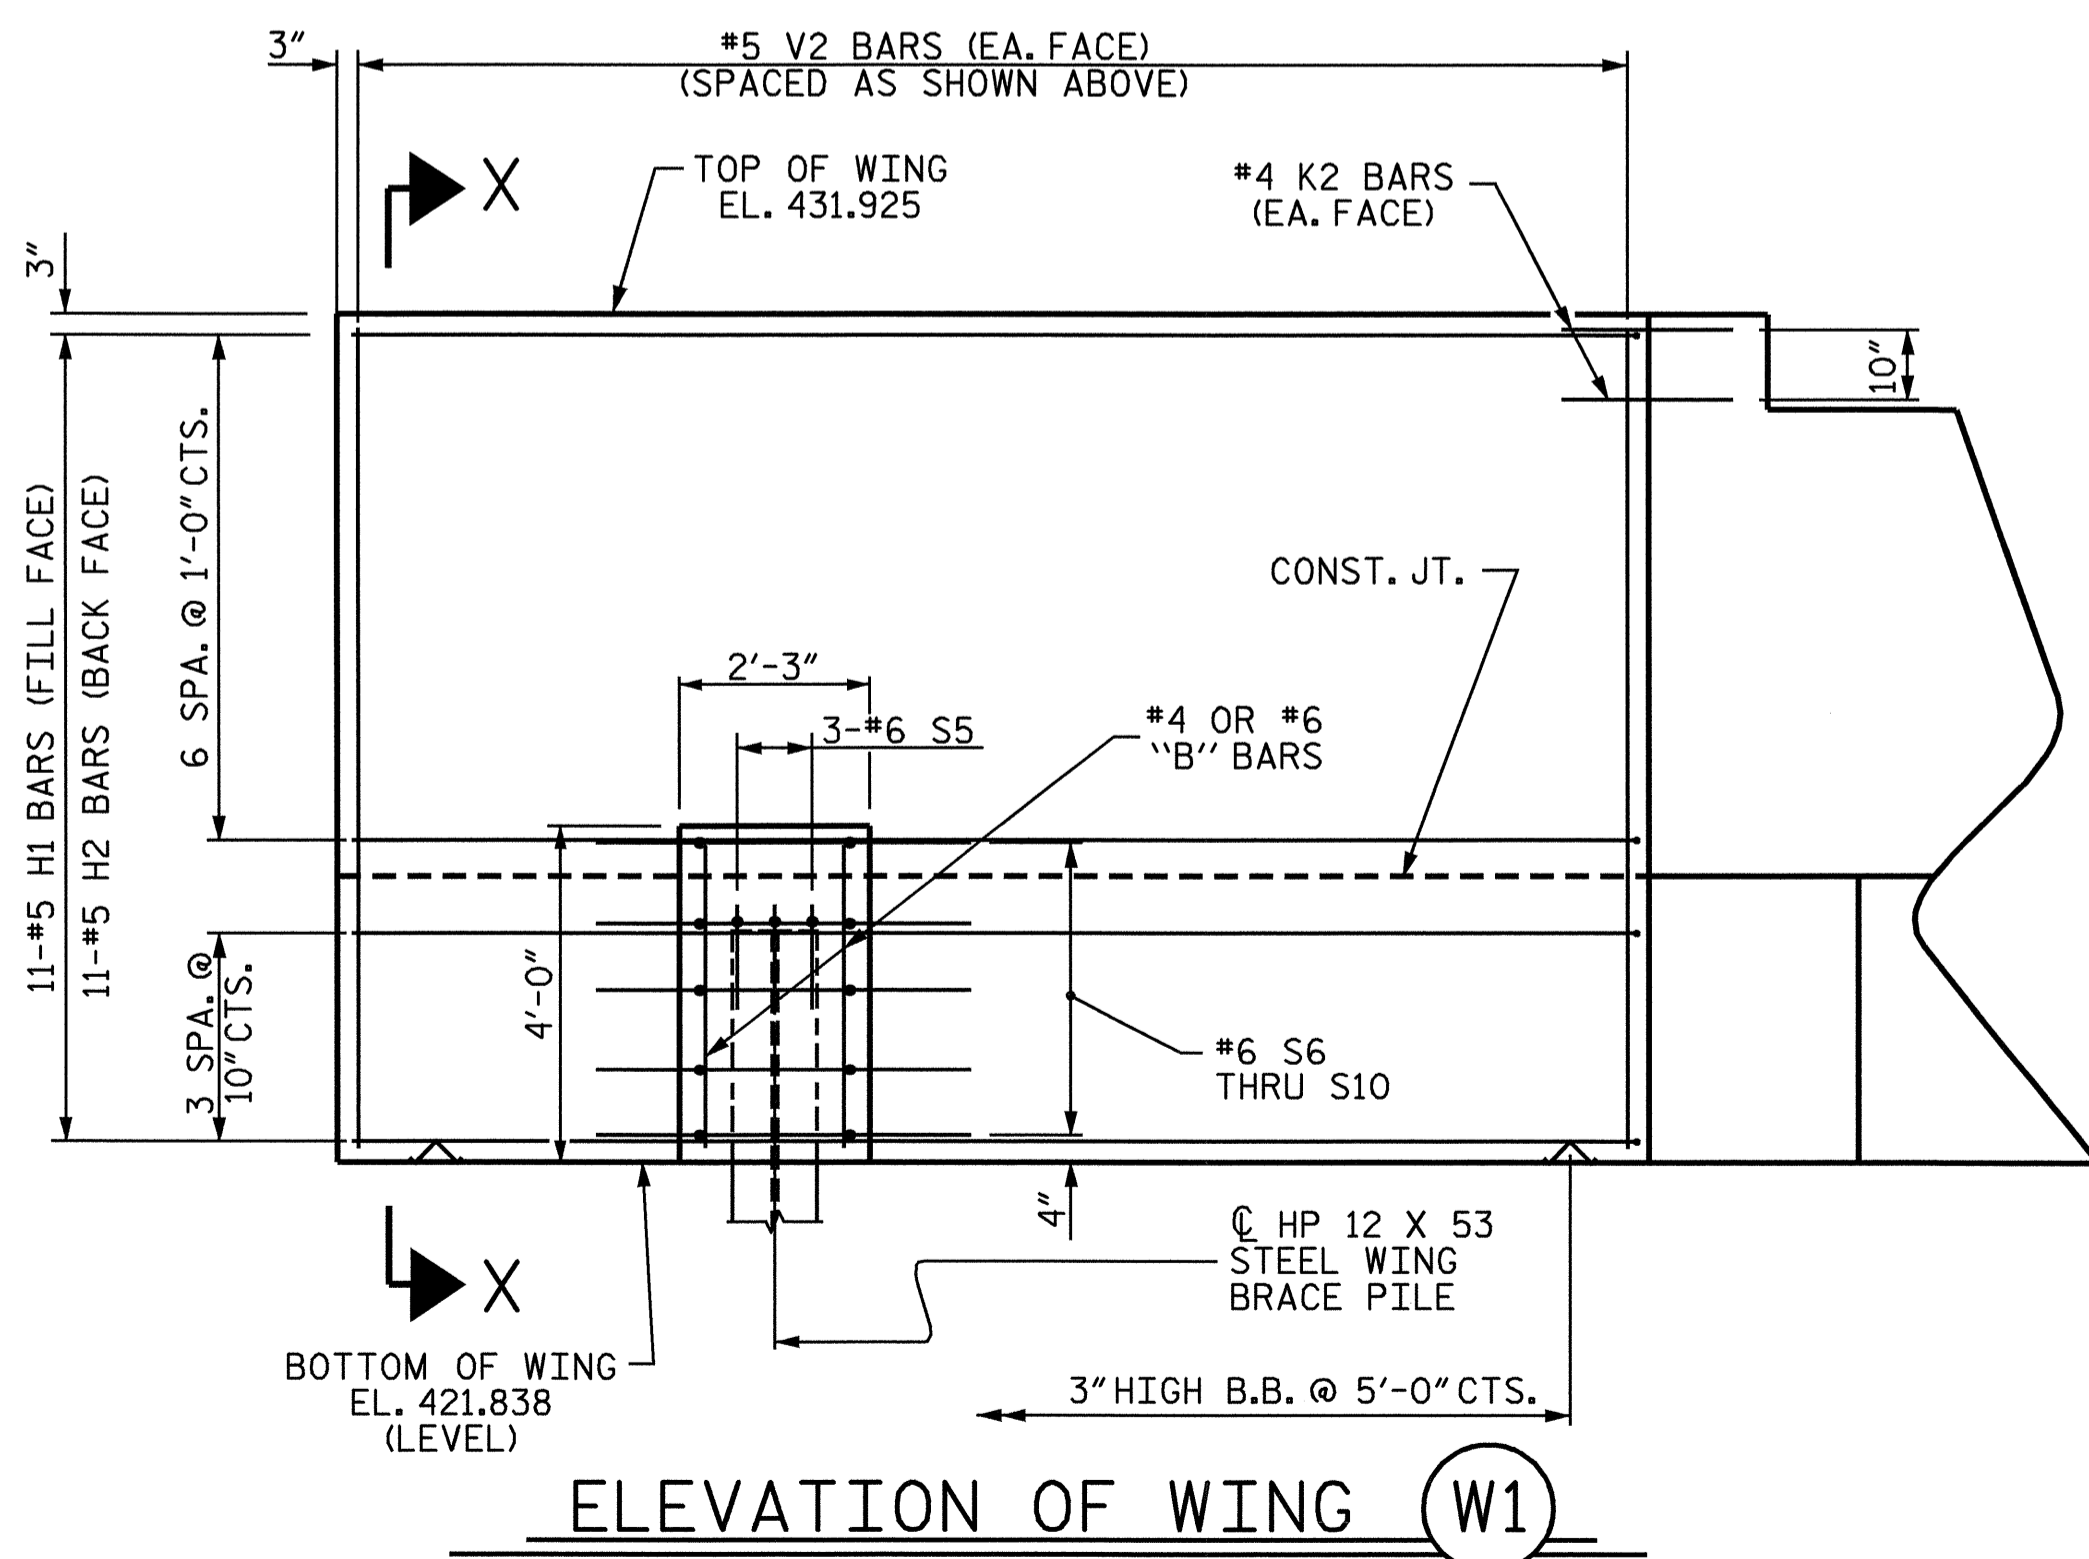


ELEVATION OF WING (W1)

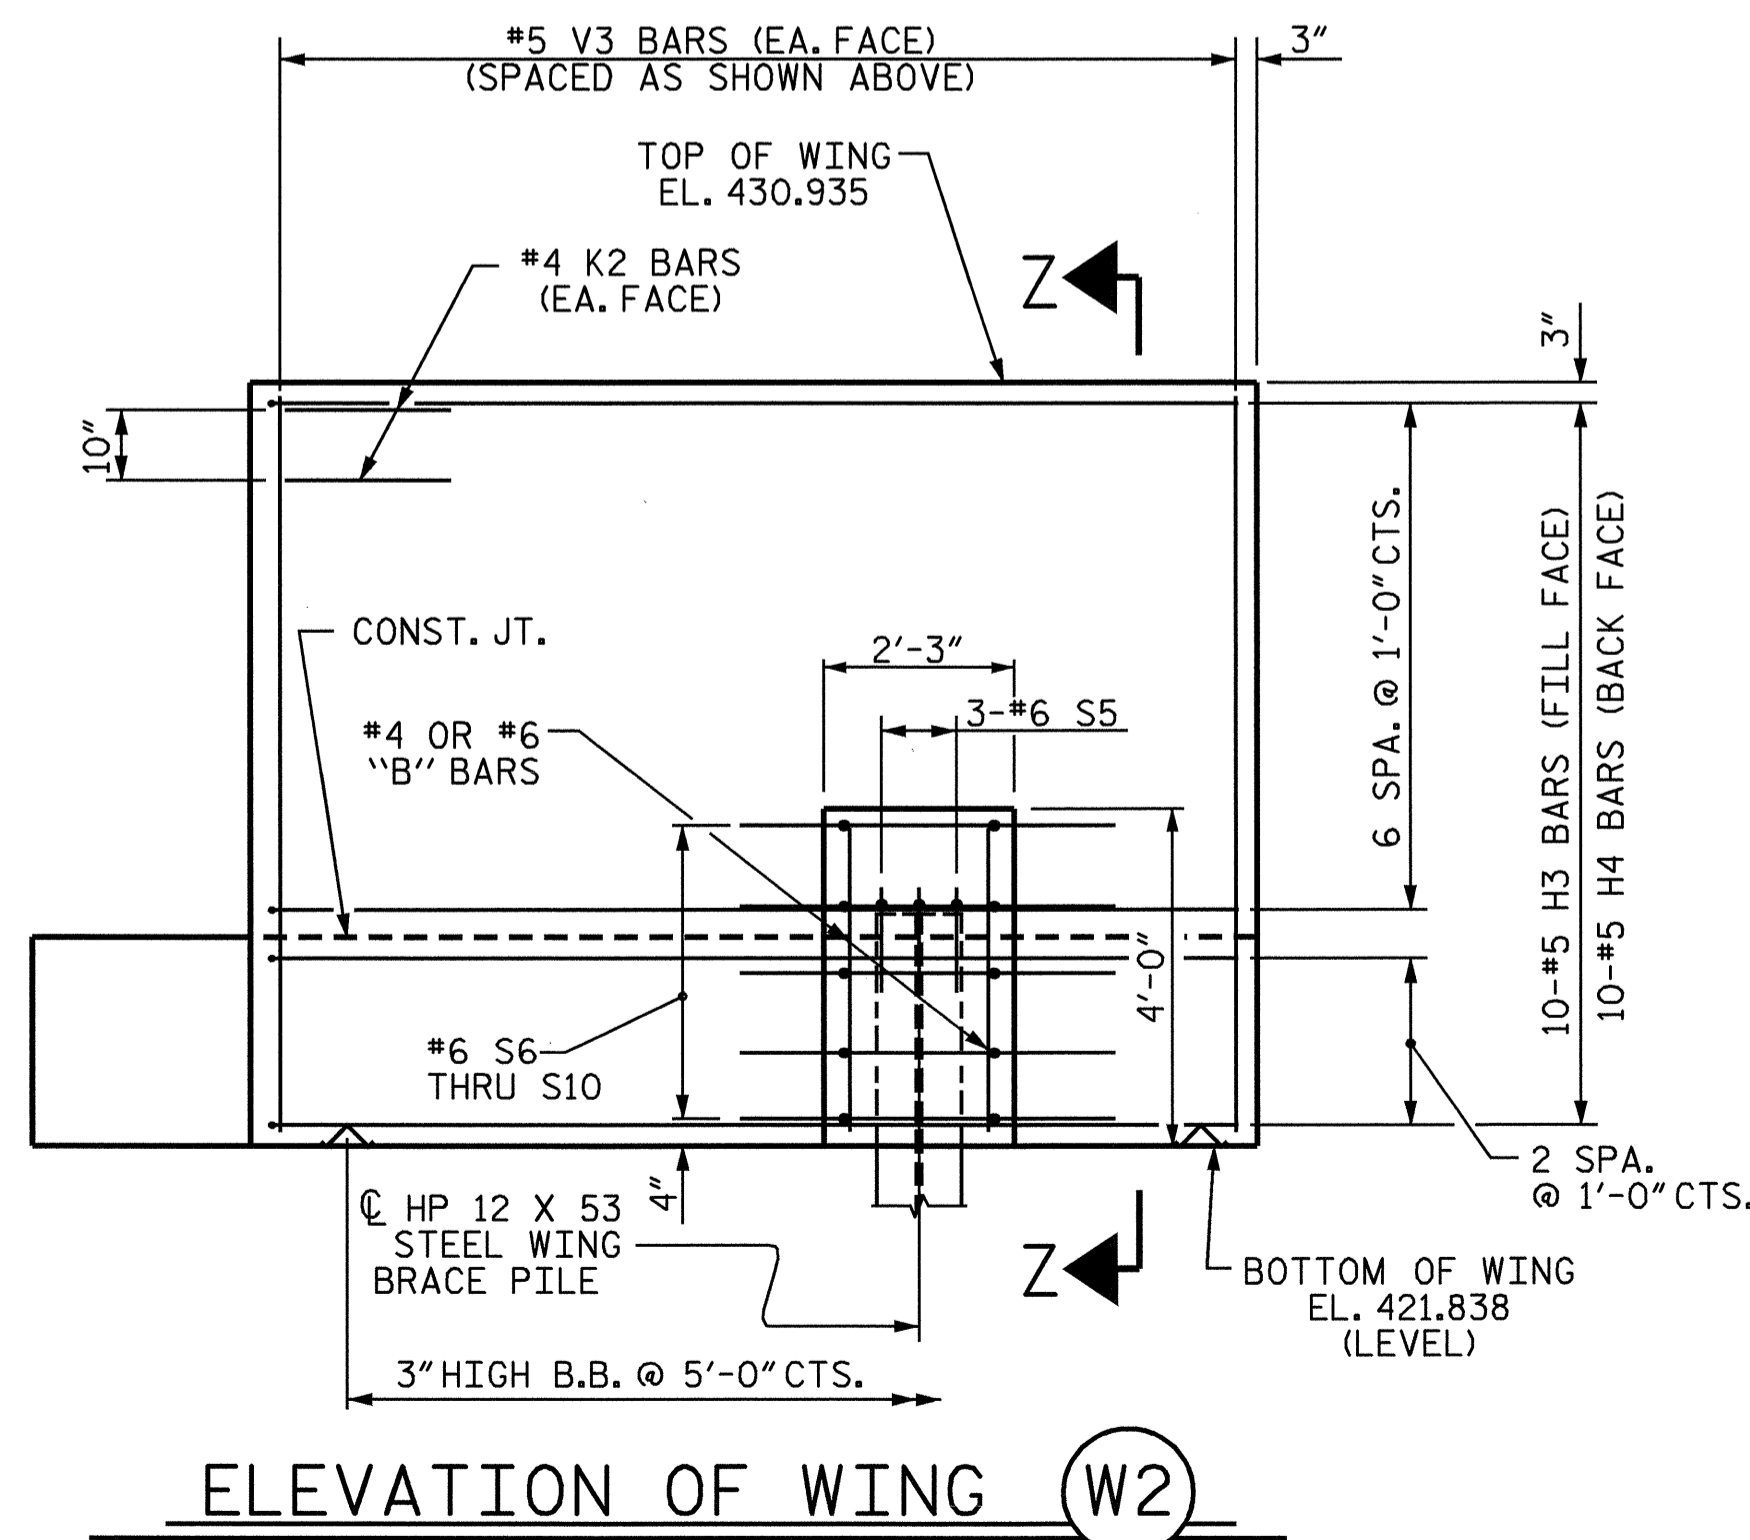

ELEVATION OF WING (W2)

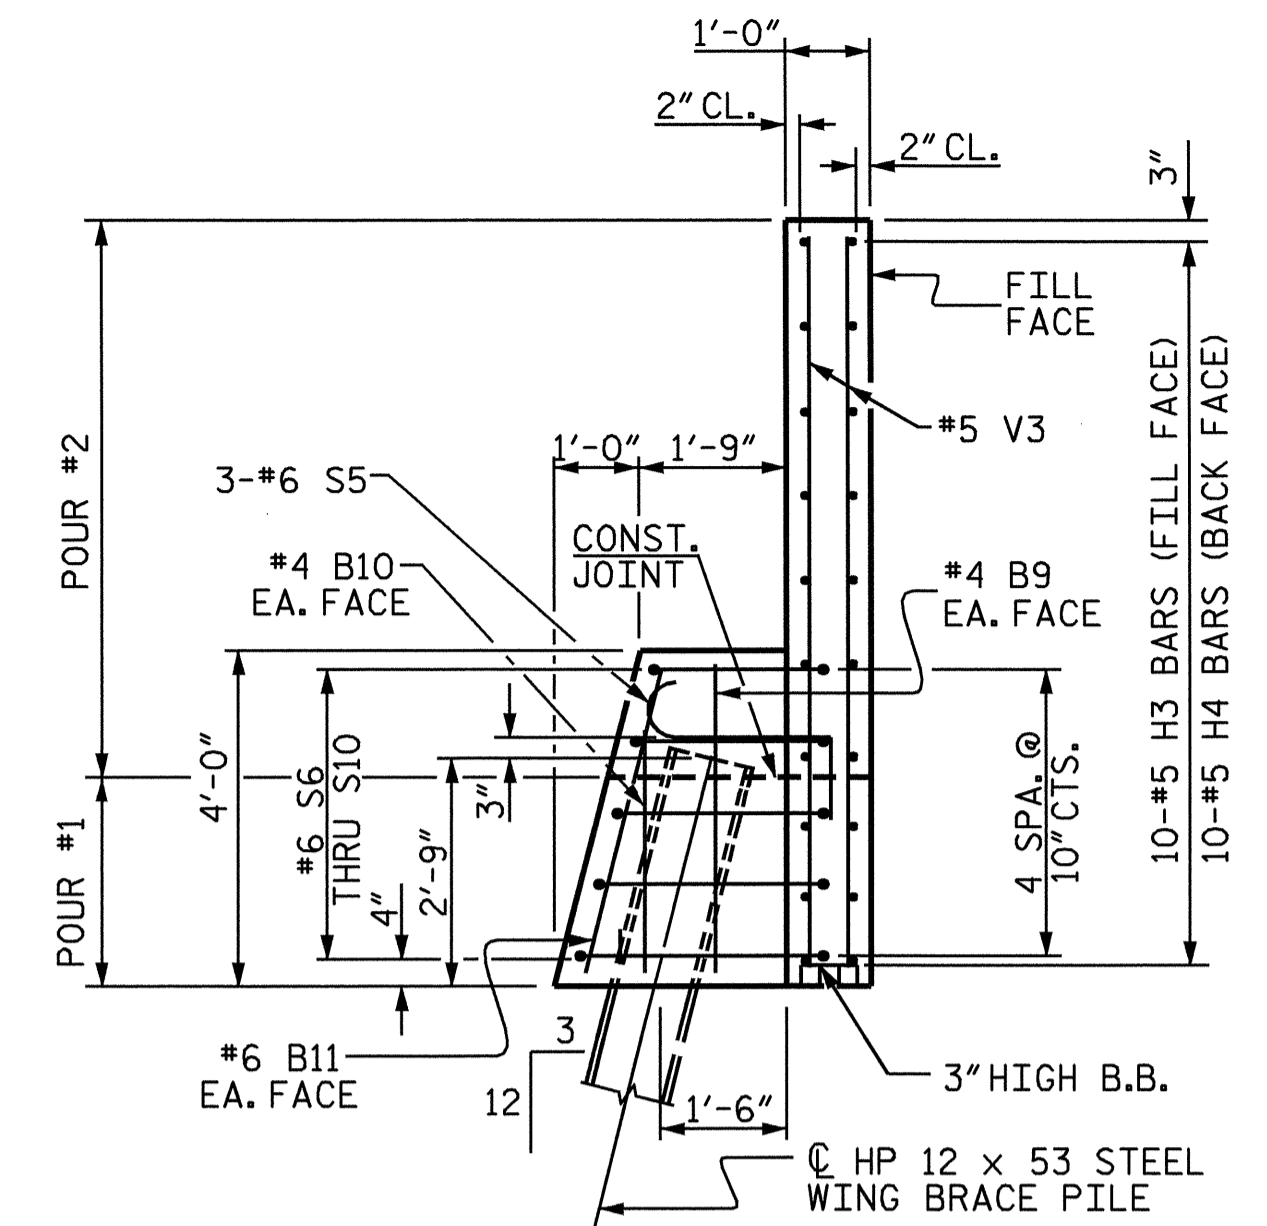

SECTION Z-Z

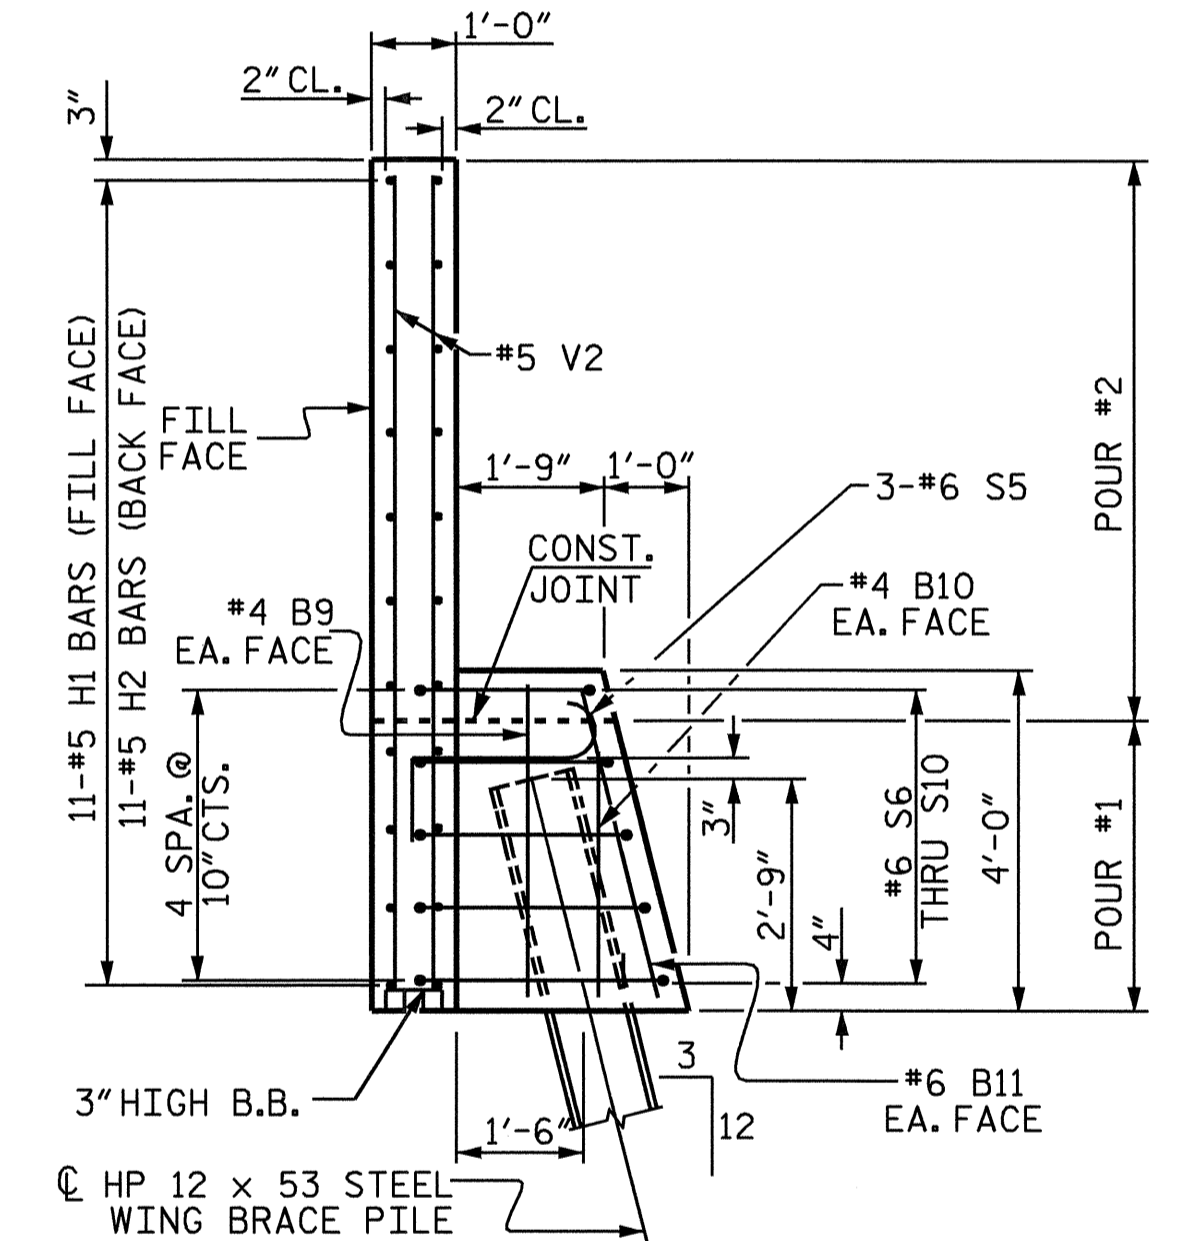

SECTION X-X

PROJECT NO. R-2417BB
LEE COUNTY
STATION: 519+42.20 -L-

SHEET 2 OF 3

STATE OF NORTH CAROLINA
DEPARTMENT OF TRANSPORTATION
RALEIGH

SUBSTRUCTURE
END BENT No. 2



REVISIONS						SHEET NO. S-25
NO.	BY:	DATE:	NO.	BY:	DATE:	
1			3			TOTAL SHEETS 78
2			4			

DRAWN BY: A. V. ROYAL DATE: 01-04
CHECKED BY: P. C. BREWER DATE: 01-04

27-AUG-2004 09:15
\\sdc\dw\p\2417BB\Varoyal\Microst\at\onR2417BB.sd.E2.01.dgn
bngrady