


ARC OFFSETS - LEFT SIDE

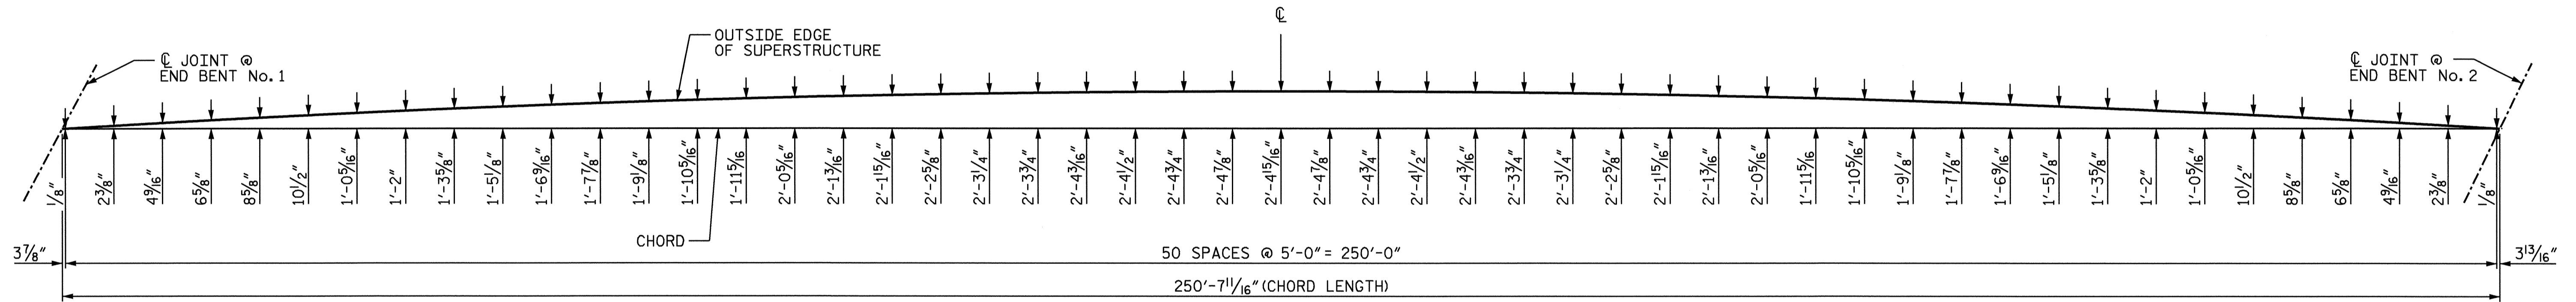

ARC OFFSETS - RIGHT SIDE

PROJECT NO. R-2417BB
LEE COUNTY
 STATION: 519+42.20 -L-

STATE OF NORTH CAROLINA
 DEPARTMENT OF TRANSPORTATION
 RALEIGH
 SUPERSTRUCTURE
 ARC OFFSETS



DRAWN BY : M. ALLEN DATE : 8/03
 CHECKED BY : B.N. GRADY DATE : 11/03

27-AUG-2004 09:27
 w:\squadw\2417BB\maallen\Microstation\R2417BB.sd..S1..01.dgn
 bngrady

REVISIONS						SHEET NO.
NO.	BY:	DATE:	NO.	BY:	DATE:	S-7
1			3			TOTAL SHEETS
2			4			78