


**SOIL TEST RESULTS**

SAMPLE NO.	OFFSET	STATION	DEPTH INTERVAL	AASHTO CLASS.	LL	PL. I.	% BY WEIGHT				% PASSING SIEVES			% MOISTURE	% ORGANIC
							C. SAND	F. SAND	SILT	CLAY	10	40	200		
S-90	0.0	4+85.4-LPC-	0.0-5.0	A-3(0)	18	NP	64	28	6	2	98	62	8	16	
S-84	0.0	7+00-LPC-	5.0-9.0	A-6(S)	40	15	31	19	15	35	100	81	53	25	

PROJECT REFERENCE NO. <b>R-2417BB</b>	SHEET NO. <b>20</b>
ROADWAY DESIGN ENGINEER	HYDRAULICS ENGINEER
<b>PRELIMINARY PLANS</b> DO NOT USE FOR CONSTRUCTION	

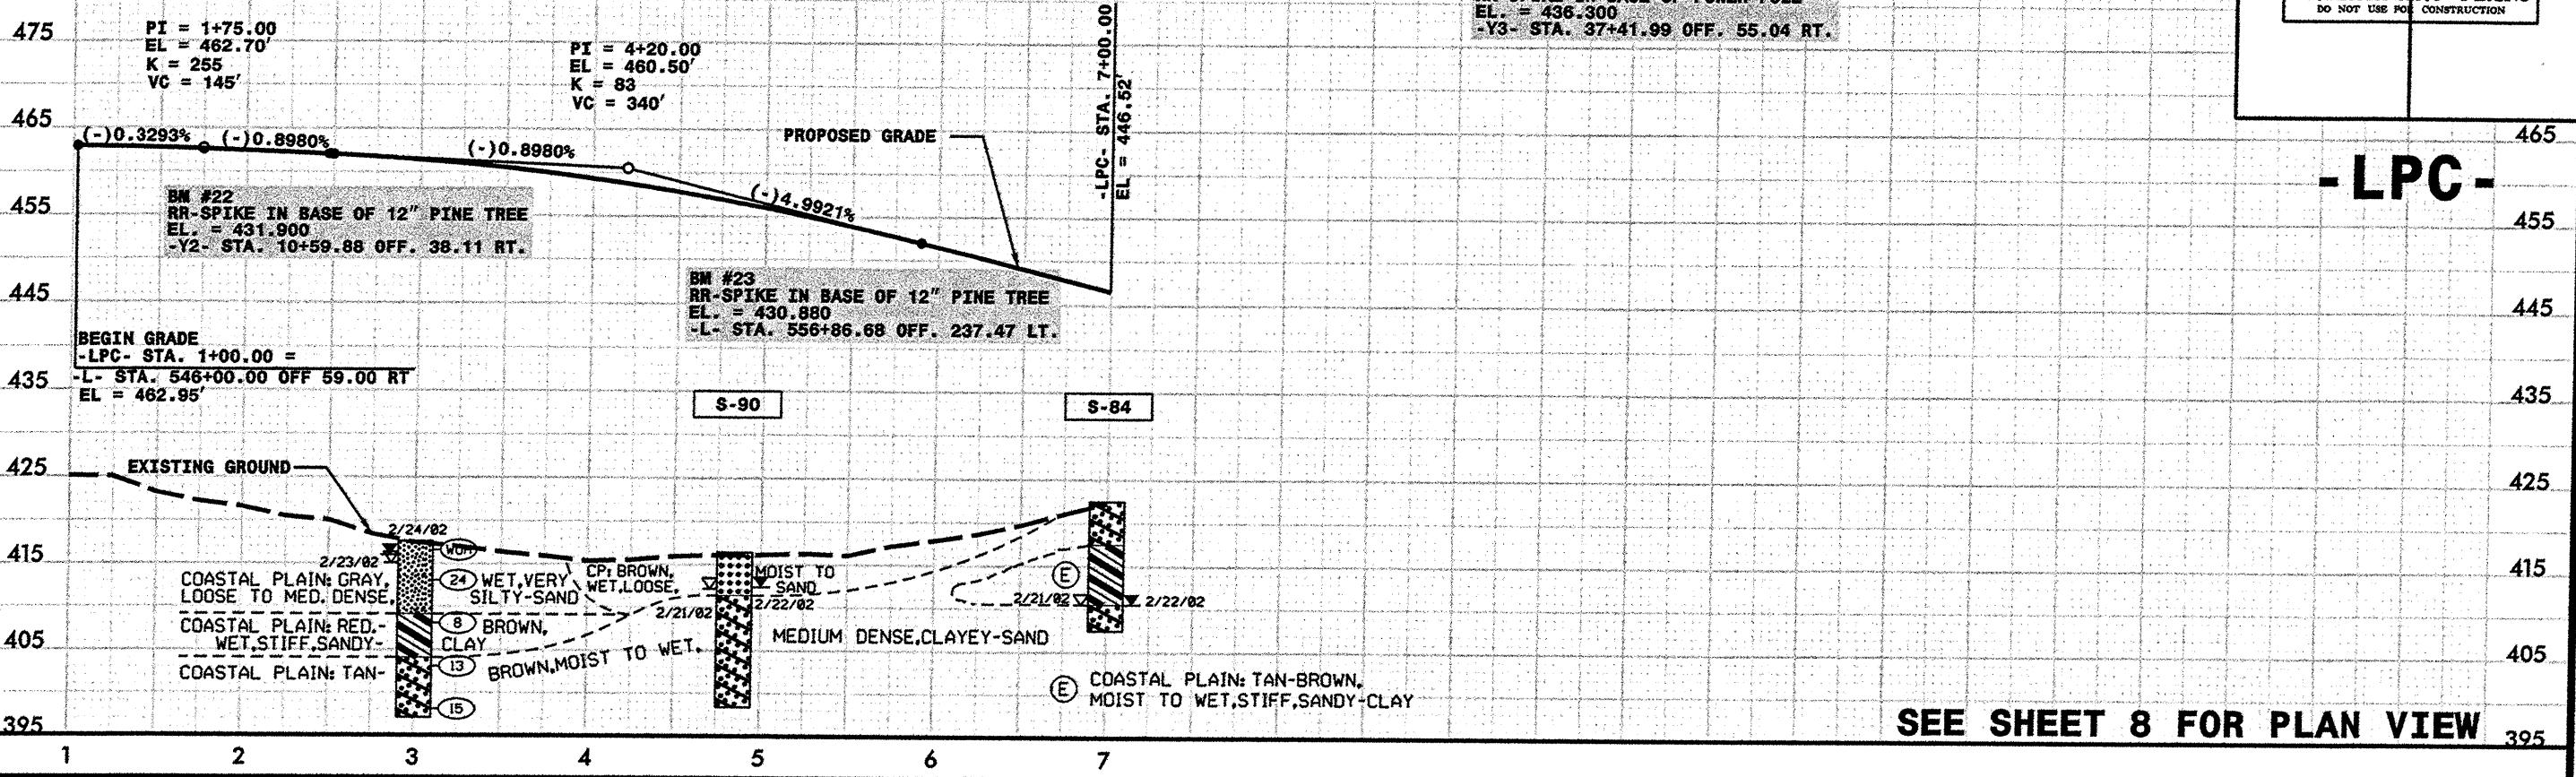

SEE SHEET 8 FOR PLAN VIEW

SEE SHEET 8 FOR PLAN VIEW

**-LPC-**

**-LPC-**